
Erosion Prevention and Sediment Control

Planning and Design Manual





 

EROSION PREVENTION AND SEDIMENT CONTROL

PLANNING AND DESIGN MANUAL

Developed in Partnership with:

City of Gladstone

City of Happy Valley

City of Lake Oswego

City of Milwaukie

City of Oregon City

City of West Linn

City of Wilsonville

Clean Water Services (CWS)
Of Washington County

Oak Lodge Sanitary District

Water Environment Services (WES)
Of Clackamas County

Revised
December 2008

PREFACE

This Erosion Prevention and Sediment Control Planning and Design Manual was developed through a partnership between Clackamas County Water Environment Services, Clean Water Services, Oak Lodge Sanitary District and the cities of Gladstone, Happy Valley, Lake Oswego, Milwaukie, West Linn and Wilsonville.

The purpose of the manual is to provide a comprehensive and detailed approach towards controlling erosion on construction sites. It has been updated to include the latest information regarding materials and installation practices. There are numerous other resources available and readers are encouraged to refer to the reference document listed in Appendix D.

DISCLAIMER

The Erosion Prevention and Sediment Control Planning and Design Manual was developed for the sole purpose of providing the most updated Erosion, Prevention, Run-off, and Sediment Controls Best Management Practices (BMP's). The contents of this manual should not be interpreted as necessarily representing the policies or recommendations of other referenced agencies or organizations.

The mention of trade names, products or companies does not constitute an endorsement.

The previous revision of this manual was December 2000. Periodic updates will be made as materials, practices, and policies change within the industry and are made available.

 


Table of Contents

*********************** **Chapter 1: Background** Introduction ------ 1-1 1.1 Background and Policies -----1-2 1.2 NPDES Permit Requirements -----1-3 Additional Water Quality Requirements ------1-4 Other Agencies and Acts ------1-5 1.5 Endangered Species Act ------1-5 1.5.1 1.5.2 Title 3 ------ 1-6 Other Interest Groups and Citizens -----1-6 1.5.3 Division of State Lands (DSL) -----1-7 1.5.4 Army Corps of Engineers (ACOE) -----1-7 1.5.5 United States Department of Agriculture (USDA)-----1-8 1.5.6 Natural Resources Conservation Service (NRCS) ------1-8 1.5.7 Soil and Water Conservation District (SWCD) ------1-8 1.5.8 Oregon Department of Fish and Wildlife (ODFW)------1-9 1.5.9 Nation Marine Fisheries Service (NMFS)----- 1-9 1.5.10 Oregon Department of Forestry (ODF)------ 1-10 1.5.11 **Chapter 2: Erosion Processes** 2.1 Concepts of Erosion and Sedimentation -----2-1 2.1.1 Types of Erosion ------2-2 2.1.1.1 Water Erosion ------2-2 2.1.1.2 Wind Erosion------2-3 2.1.2 Erosion Factors -------2-4 2.1.2.1 Climate------2-4 2.1.2.2 Soil -------2-5 2.1.2.3 Topography------2-6 2.1.2.4 Ground Cover ------2-6 2.2 Impacts of Erosion and Sedimentation-----2-7 2.2.1 Environmental Impacts ------2-7 2.2.2 Economic Impacts------2-8 2.2.3.1 Sediment ------ 2-8 2.2.3.2 Nutrients ------2-9 2.2.3.3 Bacteria ------2-9 2.2.3.4 Heavy Metals-----2-9 2.2.3.5 Petroleum Hydrocarbons ------ 2-10 2.2.3.6 Synthetic Organics ----- 2-10 2.3 Principles of Erosion & Sedimentation ----- 2-11

Chapter 3: Erosion Control Planning

3.1 Prevention vs Sediment Controls			
3.2 Five Basic Rules			
3.3 Designer Responsibilities			
3.3.1 Soil Survey Information			
3.3.2 Climate and Precipitation Data	3-3		
3.3.3 Topography	3-3		
3.3.4 Revised Universal Soil Loss Equation (RUSLE)			
3.4 Project Scheduling	3-4		
3.5 Developing and Erosion and Sediment Control Plan	3-5		
3.6 Internet Access Sites			
Chapter 4: Erosion and Sediment Control Measures an	nd BMP's		
4.1 Erosion Prevention	4-3		
4.1.1 Buffer Zone			
4.1.2 Dust Control			
4.1.3 Ground Cover			
4.1.4 Hydraulic Application	4-13		
4.1.5 Matting	4-17		
4.1.6 Plastic Sheeting	4-25		
4.1.7 Preserve Natural Vegetation	4-29		
4.1.8 Seeding (Temporary/Permanent)	4-33		
4.1.9 Sod	4-40		
4.2 Runoff Control Practices	4-42		
4.2.1 Check Dam	4-43		
4.2.2 Diversion Dike/Swale	4-49		
4.2.3 Grass-lined Swale	4-53		
4.2.4 Outlet Protection			
4.2.5 Pipe Slope Drain			
4.2.6 Surface Roughening	4-69		
4.3 Sediment Control Practices	4-75		
4.3.1 Biofilter Bags	4-77		
4.3.2 Construction Entrance	4-81		
4.3.3 Dewatering	4-85		
4.3.4 Filter Berm	4-89		
4.3.5 Inlet Protection	4-95		
4.3.6 Oak Mats	4-107		
4.3.7 Pre-Fabricated Barrier System	4-111		
4.3.8 Sand Bags			
4.3.9 Sediment Basin			
4.3.10 Sediment Fence	4-125		
4.3.11 Sediment Trap	4-131		
4.3.12 Sidewalk Sub-grade Gravel Barrier			
4.3.13 Tire Wash Facility	4-141		
4.3.14 Wattles			

Chapter 5: Pollution Control Measures and BMP'S

Management of Other Construction Site Pollutants	5-1
Pollution Control BMP's	5-8
apter 6: Inspection and Maintenance	
D. Joseph J.	- 4
*	
6.2.3 Monitoring Form	6-3
Materials (Qualified Products List)	6-4
Inspection Requirements	6-4
6.5.1 Inspection of Work Restriction Areas	6-5
Stabilization Requirements	6-5
Maintenance	
6.8.1 Sediment Removal	6-6
	Permittee Site Inspector 6.1.1 Ineffective Controls Pre-Construction Meeting 6.2.1 Modified ESCP 6.2.2 Construction Schedule Review Materials (Qualified Products List) Installation Inspection Requirements Stabilization Requirements Stabilization Control Contingency Items

Appendices

Appendix A

Grading & Erosion Control Information Erosion Control Notes Erosion and Sediment Control Plan Symbols

Appendix B

Erosion Control Monitoring Form Inspector Checklist For Erosion Control

Appendix C


Metric Conversion Table Slope Conversion Table Seed or Fertilizer Hydraulic Application Table A-1 Wood Fiber Mulch Hydraulic Application Table C-1, C-2 Hydraulic Application Worksheet Example Mulch/Seed Worksheet

Appendix D

Acronyms Glossary of Terms References

LIST OF DETAIL DRAWINGS

Detail Drawing 4-1	Matting - Slope Installation	Pg. 4-21
Detail Drawing 4-2	Matting - Channel Installation	Pg. 4-22
Detail Drawing 4-3	Plastic Sheeting	Pg. 4-28
Detail Drawing 4-4	Check Dam - Rock	Pg. 4-47
Detail Drawing 4-5	Check Dam - Bio-filter Bags	Pg. 4-48
Detail Drawing 4-6	Diversion Dike/Swale	Pg. 4-55
Detail Drawing 4-7	Outlet Protection - Rip Rap	Pg. 4-60
Detail Drawing 4-8	Outlet Protection - Stilling Basin	Pg. 4-61
Detail Drawing 4-9	Pipe Slope Drain	Pg. 4-67
Detail Drawing 4-10	Surface Roughening – Cat tracking	Pg. 4-73
Detail Drawing 4-11	Surface Roughening – Stair Stepping/Grooving	Pg. 4-74
Detail Drawing 4-12	Bio-Filter Bags	Pg. 4-80
Detail Drawing 4-13	Construction Entrance	Pg. 4-84
Detail Drawing 4-14	Filter Berm	Pg. 4-93
Detail Drawing 4-15	Inlet Protection Type 1	Pg. 4-100
Detail Drawing 4-16	Inlet Protection Type 2	Pg. 4-101
Detail Drawing 4-17	Inlet Protection Type 3	Pg. 4-102
Detail Drawing 4-18	Inlet Protection Type 4	Pg. 4-103
Detail Drawing 4-19	Inlet Protection Type 5	Pg. 4-104
Detail Drawing 4-20	Inlet Protection Type 6	Pg. 4-105
Detail Drawing 4-21	Oak Mats	Pg. 4-109
Detail Drawing 4-22	Sediment Basin	Pg. 4-123
Detail Drawing 4-23	Sediment Fence	Pg. 4-129
Detail Drawing 4-24	Sediment Trap	Pg. 4-135
Detail Drawing 4-25	Sidewalk Sub-grade Gravel Barrier	Pg. 4-140
Detail Drawing 4-26	Tire Wash	Pg. 4-144
Detail Drawing 4-27	Wattles	Pg. 4-148

 

CHAPTER 1 BACKGROUND

1.1 Introduction

When land is disturbed at a construction site, the erosion rate accelerates dramatically. Since ground cover on an undisturbed site protects the surface, removal of that cover increases the site's susceptibility to erosion. Disturbed land may have an erosion rate 1,000 times greater than the pre-construction rate. Even though construction requires that land be disturbed and be left bare for periods of time, proper planning and use of <u>erosion prevention measures</u> can reduce the impact of human-induced, accelerated erosion.

The major problem associated with erosion on a construction site is the movement of soil off the site and its impact on water quality. Millions of tons of sediment are generated annually by the construction industry in the United States. The rate of erosion on a construction site varies with site conditions, climate, and soil types, but is typically 100 to 200 tons per acre and may be as high as 500 tons per acre.

Sediment in streams is a contributing factor in the decline of Salmonid populations in our region. Sediment fills in clean gravel which spawning fish need. The increased turbidity impairs the feeding ability of fish and can also clog gill passages. Sediment laden waters leaving construction sites and entering streams, constitutes a "take" under the Endangered Species Act. This harming and harassing of the salmon leaves the permittee prone to third party lawsuits by special interest groups, not to mention fines from, DEQ, NMFS, and ODFW.

Erosion prevention measures are more effective than the reactive control of sediment. Once soil particles become dislodged, it requires greater efforts and costs to contain the sediment on the site. Sediment leaving the site may damage neighboring properties, block drainage systems, and enter roadways. Local government budgets must pay for removing the sediment from these streets, sewers, ditches, and culverts.

Identifying erosion problems at the planning stage and noting highly erodible areas helps in selecting cost effective, environmentally sensitive erosion control measures. This manual focuses primarily on the <u>prevention</u> of sedimentation associated with water and wind generated soil erosion.

An important concept to keep in mind when developing erosion control plans: construction practices, which minimize the amount of disturbed land area and avoid or minimize work on steep slopes, are encouraged. Such practices can provide the following positive results:

- Less chance of soil washing off the site onto streets, drainage systems, and adjacent properties.
- The number and size of erosion control measures required will be minimized.
- The overall cost of maintaining erosion and sediment control facilities are minimized.
- As much top soil as possible is retained on the site, making revegetation and landscaping easier to establish.

Water pollution in the United States is regulated under the Clean Water Act (CWA) of 1972. In 1987, Congress amended the CWA to include nonpoint sources of pollution. Nonpoint pollution occurs when runoff from land carries pollutants to receiving waters. Section 402 of the CWA provides the legal basis for the National Pollution Discharge Elimination System (NPDES) permit program, which regulates point and nonpoint discharges.

The U.S. Environmental Protection Agency (EPA) has delegated the implementation of the National Pollution Discharge Elimination System (NPDES) program to the state of Oregon. The Oregon Department of Environmental Quality (DEQ) administers the NPDES program through Oregon Revised Statute (ORS) 468B and associated Oregon Administrative Rules (OAR). ORS 468B.025 explicitly prohibits the discharge or placement of wastes into waters of the state, prohibits the discharge of waste that causes violations of water quality standards, and prohibits violations of permit conditions.

1.2 Background and Policies

It is the local jurisdiction's goal to comply with all conditions of the NPDES permit and other Federal, State, County, and City regulations or requirements. This permit addresses sediment discharge in storm water runoff from construction projects, which disturb one acre or more as part of a statewide mandate. Most jurisdictions require a local permit on projects that disturb 500 square feet or more (threshold varies by jurisdiction). In addition, erosion and sediment control measures must be installed prior to any disturbance.

In general, the Department of Environmental Quality (DEQ) issues the NPDES 1200-C permit, but through a Memo of Agreement (MOA), some local jurisdictions serve as Agents of DEQ and/or issue a joint permit for projects within their jurisdiction.

Under existing planning and permitting requirements, the owner/permittee must assure its actions do not harm, jeopardize, threatened, or endangered species. In addition, owner/permittee shall implement conservation measures, or reasonable and prudent measures identified by the U.S. Fish and Wildlife Services and the National Marine Fisheries Services, to avoid and minimize potential adverse effects to such species.

The owner/permittee shall be aware of, and adhere to, any limitations in the work area imposed by environmental permits such as the Division of State Lands (DSL), and U.S. Army Corps of Engineers (USACE) removal/fill permit.

As a general rule of thumb, the owner/permittee should submit a work schedule and plan that indicates planned implementation of temporary and permanent erosion control measures, including shutdown procedures for winter and other work interruptions.

General design and construction considerations are as follows.

- Plan, site, and develop in a manner that minimizes impacts and protects areas that provide important water quality benefits or are particularly susceptible to erosion or sediment loss.
- Minimizing land disturbance such as clearing and grading and cut and fill to reduce erosion and sediment loss.

- Where applicable and appropriate, locate construction pollutant sources (including sediment) away from drainage swales, wetlands, or water bodies.
- Cut and fill slopes will be as flat as practicable and consistent with soil stability. Slopes of 2:1 or steeper may require special design.
- Sediment removed from sediment control facilities should be placed in non-critical flat areas of the site. In no instances should the removed sediment be placed in a position where subsequent rainfall could return it to the sediment control devices.

Approval of a construction erosion and sediment control plan by the permitting authority does not relieve the applicant's responsibility to ensure that erosion control measures are constructed and maintained to contain sediment on the construction site.

1.3 National Pollution Discharge Elimination System (NPDES) Permit Requirements

As the administrator of the NPDES permit, DEQ or its designee has the authority to grant permits for construction activities clearing, grading, excavation, and stockpiling.

Potential pollutant sources covered by this permit include those released through construction activities performed under the authority or jurisdiction of the public agency. Until the permit expires or is modified or revoked, the permittee or the permittee's contractor is authorized to construct, install, modify, or operate erosion and sediment control measures and storm water treatment and control facilities, and to discharge storm water to public waters in conformance with all the requirements, limitations, and conditions set forth within the NPDES permit. Measures used to conform to the 1200-C permit are called Best Management Practices (BMP's). Unless authorized by another NPDES permit, all other direct and indirect discharges to public waters are prohibited. The primary NPDES mandated controls, limitations and plan requirements are as follows.

- 1. The permittee shall ensure that an adequate Erosion and Sediment Control Plan (ESCP) is prepared and implemented for each construction activity regulated by this permit and under the authority or jurisdiction of the permittee.
- 2. A copy of the ESCP for each construction activity shall be retained on-site and made available to the DEQ, or its designee. During inactive periods of greater than seven consecutive calendar days, the ESCP shall be retained by the permittee.
- 3. The ESCP shall be developed and implemented to prevent the discharge of significant amounts of sediment to surface waters. Under the NPDES 1200-C permit, the following observations are considered significant.
 - a. Earth slides or mud flows that leave the construction site and are likely to discharge to surface waters.
 - b. Evidence of concentrated flows of water causing erosion when such flows are not filtered or settled to remove sediment prior to leaving the construction site and are likely to discharge to surface waters. Evidence includes the presence of rills, gullies, or channels. Flow to storm water inlets or catch basins located on the site will be considered "leaving the site" if there are no sediment control structures downstream of the inlets or catch basins that are under the permittee's control.

- c. Turbid flows of water that are not filtered or settled to remove sediment prior to leaving the construction site and are likely to discharge to surface waters. Flow to storm water inlets or catch basins located on the site will be considered "leaving the site" if there are no sediment control structures downstream of the inlets or catch basins that are under the permittee's control.
- d. Deposits of sediment at the construction site in areas that drain to unprotected storm water inlets or catch basins that discharge to surface waters. Inlets and catch basins with failing sediment controls due to lack of maintenance or inadequate design will be considered unprotected.
- e. Deposits of sediment from the construction site on public or private streets outside of the permitted construction activity that are likely to discharge to surface waters.
- f. Deposits of sediment from the construction site on any adjacent property outside of the permitted construction activity that are likely to discharge to surface waters.
- 4. DEQ or its designee may require modifications to the ESCP at any time if the ESCP is ineffective at preventing the discharge of significant amounts of sediment to surface waters.
- 5. Significant amounts of sediment that leave the site shall be cleaned up within 24 hours and placed back on the site or disposed of properly. Any in-stream clean up shall be coordinated with the DSL.
- 6. Under no conditions shall sediment from the construction site be washed into storm drain sewers or drainage ways.
- 7. Each ESCP shall include any procedures necessary to meet local erosion and sediment control requirements or storm water management requirements.
- 8. Each ESCP shall also include, at a minimum, a site description, site map, required controls and practices, additional controls and practices, inspection requirements, inspection requirements for inactive or inaccessible sites, and written records.

The penalties for water pollution and permit condition violations are as follows.

- Oregon Law (ORS 468.140) allows the Director (DEQ) to impose civil penalties up to \$10,000 per day for violation of a term, condition, or requirement of a permit.
- Under ORS 468.943, unlawful water pollution, if committed by a person with criminal negligence, is punishable by a fine of up to \$25,000 or by imprisonment for not more than one year, or by both. Each day on which a violation occurs or continues is a separately punishable offense.
- Under ORS 468.946, a person who knowingly discharges, places or causes to be placed any waste into the waters of the State or in location where the waste is likely to escape into the waters of the State, is subject to a class B felony punishable by a fine not to exceed \$200,000 and up to 10 years in prison.

A detailed report of the 1200-C regulations can be obtained on the DEQ web site.

1.4 Additional Water Quality Requirements

Statewide, additional water quality requirements are in place or are being developed for:

- Total Maximum Daily Loads (TMDLS) set the amount of certain pollutants a waterway can receive without violating water quality standards. A plan is then developed and put in to place to reduce the levels of these pollutants.
- Turbidity Standards Turbidity is a measure of cloudiness in water. It can be caused by soil erosion, water discharge and runoff. High turbidity levels mean that water bodies contain a denser amount of particles. Turbidity may adversely affect a wide range of aquatic species, including endangered fish.
- Underground Injection Control (UIC) rules for subsurface drainage systems that are designed to distribute storm and surface water below the ground surface (e.g. drywells/sumps, certain types of "French drains", etc.). These rules are associated with the Safe Drinking Water Act and are designed to help protect aquifers from contamination.

These requirements are likely to have a significant impact on erosion prevention and sediment control requirements. More information is available on the DEQ website and through your local jurisdiction.

1.5 Other Agencies and Acts

During the planning process, designer should coordinate meetings with other private groups and public agencies or jurisdictions that may either have an interest in, or control of the impacts of proposed development. This process provides a means for other interested parties to supply input regarding erosion and sediment controls, environmentally sensitive areas, and other regulated activities.

The development of an ESCP spans the entire planning, design, and construction stages of a project. To be successful, it is imperative that communication among the interested parties be established and maintained throughout each stage of development and in accordance with Federal, State, and local agencies and acts. Some of the principle agencies and acts are described in the following sections.

1.5.1 Endangered Species Act

In March of 1999, winter steelhead and spring Chinook were listed as threatened in the Tualatin Basin. Previously listed aquatic species include the northwestern pond turtle and the red-legged frog. Erosion of soil from an unstable landscape can dramatically impact the habitat and survival of these species. Under ESA, the "take" of a species is prohibited. The term "take" includes: to harass, harm, kill, or injure the listed species. Any act that modifies or degrades their habitat in a manner that significantly impairs essential behavioral patterns such a breeding, spawning, rearing, migrating, feeding or sheltering and results in death or injury to a protected species is considered harmful.

Permitting or participating in construction that occurs in such a way and at such a time that sedimentation significantly impairs salmon survival might be construed as a "take." The more direct connection between what the government entity authorizes (or fails to enforce) the

contractors actions (or failure to act) and the injury to the species, the more likely that the parties could be held responsible for a "take."

1.5.2 Title 3

The goal of the Stream and Floodplain Protection Plan (Title 3) is to protect the region's health and public safety by reducing flood and landslide hazards, controlling soil erosion, and reducing pollution of the region's waterways.

Title 3 specifically implements the Oregon Statewide Land Use Goals 6 and 7 by protecting streams, rivers, wetlands, and floodplains by avoiding, limiting or mitigating the impact on these areas from development.

Title 3 contains performance standards to protect against flooding. The standards limit development in a manner that requires balanced cut and fill and floor elevations at least one foot above the flood hazard standard. The areas subject to these requirements have been mapped and adopted by Metro Council. The areas are the FEMA 100-year floodplain and the area of inundation for the February 1996 flood.

The purpose of these standards is to protect and allow enhancement of water quality. The water quality areas are rivers and streams with a protected vegetated corridor width depending on the slope of the stream and the number of acres drained by the stream. The performance standards require erosion and sediment control, planting of native vegetation on the stream banks when new development occurs, and prohibition of the storage and uses of hazardous material in water quality areas.

Finally, the functional plan directs Metro to establish performance standards to protect regionally significant fish and wildlife habitat areas. Those seeking to develop sites within these sensitive areas must contact their local jurisdictions to determine buffer width.

1.5.3 Other Interest Groups & Citizens

Citizen advisory committees, friends groups and neighborhood associations are taking a more active role with growth of their communities. Civic and environmental values have become an integral part of the land use process. This partnering with local governments has created a more responsive method for planning urbanization and protecting the natural features that add to the livability of our watersheds.

Watershed restoration is an excellent way to enhance community volunteerism in our rapidly urbanizing areas. Local municipalities have developed an advantageous working relationship with civic-minded groups.

The US EPA has identified erosion as the single largest cause of impaired water quality in rivers. The need for increased erosion control measures, and the enforcement thereof, has been

established. Communities taking ownership of their local watersheds, has proven advantageous to the environment.

1.5.4 Department of State Lands (DSL)

Division of State Lands (DSL) was first established in 1878 as the Office of the Clerk of the Land Board and is one of Oregon's oldest state agencies. It was renamed and elevated to Executive Agency status by the 1967 State Legislature. DSL manages the state's <u>submerged and submersible lands</u> under navigable rivers, lakes, estuaries, and the territorial sea to maintain fisheries, commerce, recreation, and navigation.

DSL is a regulatory agency, responsible for administration of Oregon's <u>Removal-Fill Law</u>. That law, enacted in 1967, is intended to protect, conserve and allow the best use of the state's water resources. A permit is required from DSL to remove, fill or alter more than 50 cubic yards of material within the bed or banks of waters of the state.

Exceptions are in State Scenic Waterways and areas designated essential salmon habitat, where a permit is required for all in-stream activity, regardless of size.

DSL also is responsible for Oregon's <u>wetlands program</u>. This includes maintenance of a statewide wetland inventory, providing public information and technical assistance about wetlands to local governments and landowners, and providing wetland conservation grants to local governments conducting detailed wetland inventories.

1.5.5 United States Army Corps of Engineers (USACOE)

Army Corps of Engineers (ACOE), principal engineering component of the United States Army, dates from June 16, 1775, when the Continental Congress authorized a chief engineer and two assistants for the army. They prepared the fortifications for the Battle of Bunker Hill. The engineers were permanently organized into a corps in 1802.

The present work of the corps is divided between military and civil projects. The program currently includes construction for the army and air force and environmental restoration of areas contaminated by toxic wastes. The civil program centers on development of water resources, including navigation improvement, hydroelectric power, flood control, recreation, and conservation of fish and wildlife. When requested, the corps provides engineering expertise to other agencies, state and local governments. The work ranges from constructing wastewater treatment plants and space launch facilities to other complex engineering tasks. Engineering professionals help remove toxic wastes and help other nations with the damage caused by disasters and wars.

DSL and ACOE have developed a joint permit application process. Although the regulatory authorities of DSL and ACOE are different, their roles, when considered together, include protecting navigable waters (and the ocean), ensuring wise and beneficial water use, maintaining and enhancing water quality, protecting fish and wildlife habitat and recreation resources, and in general, protecting the public interest.

Joint permit applications, after receipt, are forwarded to the DEQ, or its designee for review to ensure that it does not endanger Oregon's streams and wetlands and to confirm that the plans meet water quality laws and standards. Frequently, applicants are required to incorporate protective measures into their construction and operational plans, such as bank stabilization, treatment of storm water runoff, spill protection, and fish and wildlife protection.

1.5.6 United States Department of Agriculture (USDA)

The U.S. Department of Agriculture (USDA) offers landowners financial, technical, and educational assistance to implement conservation practices on privately owned land. Using this help, farmers, ranchers, and forest landowners apply practices that reduce soil erosion, improve water quality, and enhance cropland, forest land, wetlands, grazing lands, and wildlife habitat. Incentives offered by USDA promote sustainable agricultural and forestry practices, which protect and conserve valuable farm and forest land for future generations. USDA assistance also helps individuals and communities restore natural resources after floods, fires, or other natural disasters.

1.5.7 Natural Resources Conservation Service (NRCS)

The Natural Resources Conservation Service (NRCS), formerly called the Soil Conservation Service, was born of adversity, a national response to the Dust Bowl catastrophe of the mid-1930's. The agency's first chief, Hugh Hammond Bennett, spoke eloquently for the land when he convinced Congress that soil erosion was a national menace, that a permanent agency was needed within the Department of Agriculture to call landowners' attention to their land stewardship opportunities and responsibilities, that a nationwide partnership of Federal agencies with local communities was needed to help farmers and ranchers conserve their land.

NRCS is the U.S. Department of Agriculture's lead conservation agency. Its partners include conservation districts, state and federal agencies, NRCS Earth Team volunteers, agriculture and environmental groups, and professional societies. The strength of NRCS is in its workforce. They are based out of county, state, regional, and national offices and specialize in soil science, soil conservation, agronomy, biology, agroecology, range conservation, forestry, engineering, geology, hydrology, cultural resources, and economics.

1.5.8 Soil & Water Conservation District (SWCD)

The first SWCD in Oregon was established in Tillamook County in 1941. Presently there are forty-five conservation districts in Oregon, providing services to private landowners and managers statewide. There is at least one conservation district in each Oregon County. Soil and Water Conservation Districts are political subdivisions of state government and are under the administrative oversight authority of the Oregon Department of Agriculture. When the first conservation districts were formed, their focus was on soil erosion control in rural areas. Once considered primarily agriculturally oriented, many conservation districts are now actively

involved in urban water quality and quantity issues, such as land uses and run off from construction sites, and in providing assistance to landowners with just a few acres.

Perhaps the most important responsibility of the Soil and Water Conservation District is to conduct research relating to the character of soil erosion, the character of flood water and sediment damage. They also develop comprehensive plans and specifications for the conservation of soil resources and for the continued control and prevention of soil erosion.

1.5.9 Oregon Department of Fish and Wildlife (ODFW)

The Oregon Department of Fish & Wildlife is made up of predominately fish and wildlife biologists. Their main responsibility is to protect all fish and wildlife as well as their habitat throughout the entire State of Oregon. Their key audiences are fishing & hunting license holders, unorganized wildlife enthusiasts organized conservation groups, legislators and the media. ODFW has the authority to seek damages in a court of competent jurisdiction for the value of fish and wildlife injured or killed as the result of pollution or violation of the condition of any permit. The damages could include all costs for restoring the production of fish and wildlife in the affected areas

ODFW will also works cooperatively with other state and federal agencies to eliminate sources of pollution or other environmental damage, to prevent natural resource losses through educational efforts and through enforcement of anti-pollution and other environmental laws, and to ensure that violations of anti-pollution and other environmental laws are pursued to the fullest extent of the law.

1.5.10 National Marine Fisheries Service (NMFS)

The National Marine Fisheries Service (NMFS) is a part of the National Oceanic and Atmospheric Administration (NOAA). NMFS administers NOAA's programs to conserve, protect and manage living marine resources. The Protected Resources Division (PRD), located in Portland, Oregon, provides program oversight, and regional policy guidance on the conservation of at-risk anadromous, estuarine, and marine fishes in the NMFS Northwest Region. The PRD staff includes biologists, natural resource specialists, and policy analysts who work in conjunction with other NMFS programs to help administer provisions of the Endangered Species Act (ESA).

NMFS is dedicated to the protection of marine resources including salmon and trout that live at least part of their lives at sea. Due to declining numbers, certain populations have been listed as endangered or threatened under the Endangered Species Act. The ESA protects these fish and the habitats they depend on as they migrate to and from the Pacific Ocean. Along with federal protection under the ESA, state laws apply additional safeguards for the fish and their habitats.

Protection of water quality sensitive areas and restoration of vegetated corridors are important because once protective regulations enacted through the ESA are issued, NMFS requires that all

parties must avoid killing or harming a listed species, and avoid adverse affects to the habitat that supports listed species.

1.5.11 Oregon Department of Forestry (ODF)

The ODF manages several programs which protect the States forest lands and ensure a plentiful natural resource. The Department's largest program protects the 28,289,000 acres of forest land from wild fire. The Forest Practices program assures the growing and harvesting of forest tree species and maintenance of forest land for forest purposes are the primary uses of privately owned forest lands. The program also assures that forest practices are consistent with the sound management of soil, air, water, fish, and wildlife resources. Like many of the other environmental agencies, the ODF provides technical and financial assistance. By providing this service, it helps to mitigate Oregon's future timber supply shortage while it promotes forest health. It also enhances and protects critical natural resource values such as fish and wildlife habitat, soils, air, water, recreation, and aesthetics on non-federal forest land.


CHAPTER 2

EROSION PROCESSES

2.1 Concepts of Erosion and Sedimentation

Erosion is a natural process by which soil and rock material is loosened and transported. Erosion by the action of water, wind, and ice has produced some of the most spectacular landscapes. Natural erosion occurs primarily on a geologic timescale, but when human activities alter the landscape the process of erosion can be greatly accelerated. Construction site erosion causes serious and costly problems, both on-site and off-site. Waterborne soil erosion process begins by water falling as raindrops and flowing over bare soil surface.

When land is disturbed at a construction site, the erosion rate accelerates dramatically. Since ground cover on an undisturbed site protects the surface, the removal of that cover increases the site's susceptibility to erosion. Disturbed land may have an erosion rate 1,000 times greater than the pre-construction rate. Even though the process of construction requires that land be left bare for periods of time, proper planning and use of erosion prevention measures can reduce the impact of accelerated erosion caused by land development.

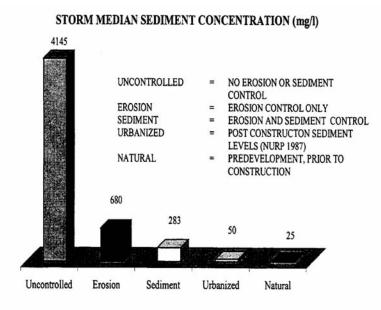

CONSTRUCTION SITE CONDITION

Source: Performance of Current Sediment Control Measures at Maryland Construction Sites,
Virginia Erosion and Sediment Control Handbook

Figure 2-1 Absence of surface cover increases the soil susceptibility to erosion

When combined with an understanding of basic erosion control and sedimentation processes, fundamental erosion prevention and sediment control principles will provoke the groundwork for successfully implementing an erosion and sediment control plan. Soils, topography, and drainage patterns of a specific site influence the potential for soil erosion from that area. Identifying potential erosion problems at the planning stage and recognizing highly erodible areas help in selecting effective erosion control practices and estimating storage volumes needed for sediment traps and basins.

2.1.1 Types of Erosion

Erosion is often described as the detachment of soil particles by some force. This force may be due to rainfall, wind, or other forces. Once detachment occurs, the particles are transported. This is most often caused by water action, although wind can also be a major contributor.

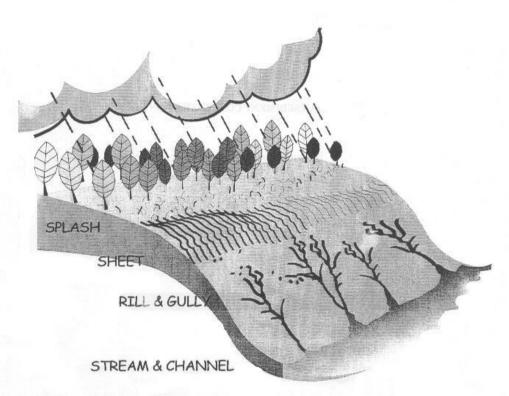


Figure 2-2 Major types of soil erosion

2.1.1.1 Water Erosion

The major types of water erosion are:

Splash – When vegetative cover is stripped away, the soil surface is directly exposed to raindrop impact. Splash erosion results when the force of raindrops falling on bare or sparsely vegetated soil detaches soil particles that can easily be transported by runoff. This pounding action destroys the soil structure and often a hard crust forms when the soil dries. This crust inhibits water infiltration and plant establishment, increasing runoff and future erosion.

Sheet – The removal of exposed surface soil can be caused by the action of unchanneled surface runoff. Shallow "sheets" of water flowing over the soil surface cause sheet flow. Sheet flow transports soil particles that have been detached by splash erosion. The shallow surface flow

rarely moves as a uniform sheet for more than a few feet before concentrating in the surface irregularities.

Rill – As surface flow changes from sheet flow to deeper concentrated flow along the low spots of the soil surface it creates rivulets, cutting grooves called rills into the soil surface. The energy of this concentrated flow is able to both detach and transport soil particles. The rills are small but well-defined channels that are at most only a few inches deep.

Gully – Some gullies are formed when runoff cuts rills deeper and wider or when the flows from several rills come together and form a large channel. Gullies can enlarge in both uphill and downhill directions. If the flow of water is sufficient, large chunks of soil can fall from a gully headwall in a process called mass wasting. Once a gully is created, it is very difficult to control, and costly to repair.

Channel – When stream bank vegetation is disturbed or when the velocity or volume of a stream is increased, channel erosion can occur. Natural streams have adjusted over time to the quantity and velocity of runoff that normally occurs within a watershed. The vegetation and rocks lining the banks are sufficient to prevent erosion under these steady-state conditions. When a watershed is altered by removing vegetation, by increasing the amount of impervious surfaces, or by paving tributaries, stream flows are changed. Increased volume and velocity of runoff may cause expansion of gullies into well-defined channels. These changes can disturb the equilibrium of the stream and cause channel erosion to begin. Channel erosion is commonly found at stream bends, constrictions where installed structures control the stream flow, or discharge points where storm drain culverts release storm water into a stream.

2.1.1.2 Wind Erosion


Wind erosion is a form of erosion occurring in flat, bare areas: dry, sandy soils, or where the soils are loose, dry, and finely granulated. Wind erosion damages land and natural vegetation by removing soil from one place and depositing it in another. It causes soil loss, dryness and deterioration of soil structure, nutrient and productivity losses, air pollution and sediment transport and deposition. Soil movement is initiated as a result of wind forces exerted against the surface of the ground. For each specific soil type and surface condition there is a minimum velocity required to move soil particles. This is called the threshold velocity. Once this velocity is reached, the quantity of soil moved is dependent upon particle size, the cloddiness of particles, and wind velocity itself.

Suspension – Suspension occurs when very fine dirt and dust particles are lifted into the wind. They can be thrown into the air through impact with other particles or by the wind itself. Once in the atmosphere, these particles can be carried very high and be transported over extremely long distances. Soil moved by suspension is the most spectacular and easiest to recognize of the three forms of movement.

Saltation – The major fraction of soil moved by wind is through the process of saltation. In saltation, fine soil particles, are lifted into the air by the wind and drift horizontally across the surface, increasing in velocity as they go. Soil particles moved in the process of saltation cause severe damage to the soil surface and vegetation. They travel approximately four times longer in

distance than in height. When they strike the surface again, they either rebound back into the air or knock other particles into the air.

Surface Creep – The large particles which are too heavy to be lifted into the air are moved through a process called surface creep. In this process, the particles are rolled across the surface after coming into contact with the soil particles in saltation.

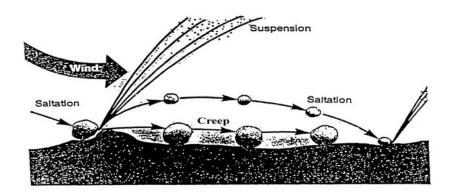

2.1.2 Erosion Factors

The four principal factors in soil erosion are climate, soil characteristics, topography and ground cover. These factors are interrelated in their effect on erosion potential. The variability in Oregon's terrain, soils, and vegetation makes erosion control unique to each construction site. Understanding the factors that affect the erosion process enables us to make useful predictions about the extent and consequences of on-site erosion.

An empirical model developed for agriculture applications, the Revised Universal Soil Loss Equation (RUSLE) predicts soil loss resulting from sheet and rill erosion. It considers both the effects of erosion control practices and the factors that influence erosion, so it is useful for evaluating erosion problems and potential solutions.

2.1.2.1 Climate

Climate affects erosion potential both directly and indirectly. In the direct relationship, rain is the driving force of erosion. Raindrops dislodge soil particles, and runoff carries the particles away. The erosive power of rain is determined by rainfall intensity (millimeters of rain per hour) and droplet size. A highly intense rainfall of relatively short duration can produce far more erosion than a long duration storm of low intensity. In addition, storms with large raindrops are much more erosive than misty rain events with small droplets. Oregon has considerable diversity of climate. Rainfall intensity, duration, and droplet size vary according to geographic location.

2.1.2.2 Soil

Soil is a product of its environment. A soil's erodibility, or the vulnerability of soil to erosion, is a result of a number of soil characteristics which can be divided into two groups: those influencing infiltration, or the movement of water into the ground, and those affecting the resistance to detachment and transported by rainfall and runoff. Key factors that affect erodibility are soil texture, amount of organic matter, soil structure, and soil permeability.

- Soil texture refers to the sizes and proportions of the particles making up a particular soil. Sand, silt, and clay are the three major classes of soil particles. Soils high in sand content are said to be coarse-textured. Because water readily infiltrates sandy soils, the runoff, and consequently the erosion potential, is relatively low. Soils high in content of silts and clays are said to be fine-textured or heavy. Clay, because of its stickiness, binds soil particles together and makes a soil resistant to erosion. However, once heavy rain or fast flowing water erodes the fine particles, they will travel great distances before settling.
- Organic matter consists of plant and animal litter in various stages of decomposition.
 Organic matter improves soil structure and increases permeability, water holding capacity, and soil fertility. Organic matter in an undisturbed soil or in mulch covering a disturbed soil reduces runoff and erosion potential. Mulch on the surface also cushions the soil from erosive impact of raindrops.
- Soil structure is the arrangement of soil particles into aggregates. Soil structure affects the
 soil's ability to absorb water. When the soil is compacted or crusted, water tends to run off
 rather than infiltrate. Erosion hazard increases with increased runoff. A granular structure is
 the most desirable one. Loose granular soils absorb and retain water, which reduces runoff
 and encourages plant growth.
- Soil permeability refers to the ability of the soil to allow air and water movement through the soil. Soil texture, structure, and organic matter all contribute to permeability. Soils that are least subject to erosion from rainfall and shallow surface runoff are those with high permeability rates, such as well-graded gravels and gravel-sand mixtures. Loose, granular soils reduce runoff by absorbing water and by providing a favorable environment for plant growth.

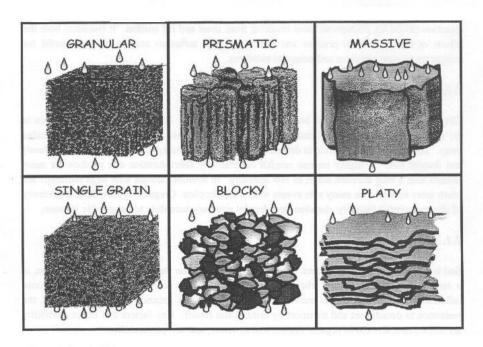


Figure 2-3 Soil Structure

2.1.2.3 Topography


Topographic features distinctly influence erosion potential. Watershed size and shape, for example, affect runoff rates and volumes. Long, steep slopes increase runoff flow velocity. Swales and channels concentrate surface flow, which results in higher velocities. Slope length and slope steepness are critical factors in erosion potential, since they determine in large part the velocity of runoff. Long, continuous slopes allow runoff to build up momentum. The high velocity runoff tends to concentrate in narrow channels and produce rills and gullies.

The shape of a slope also has a major bearing on erosion potential. The base of a slope is more susceptible to erosion than the top, because runoff has more momentum and is more concentrated as it approaches the base. Slope orientation can also be a factor in determining erosion potential. In northern latitudes, exposed south-facing soils are hotter and drier, which makes vegetation difficult to establish. Northern exposures tend to be cooler and moister, receiving less sunlight, which results in slow plant growth.

2.1.2.4 Ground Cover

The term ground cover refers principally to vegetation, but it also includes surface treatments such as mulches, matting, wood chips, and crushed rock. Vegetation is the most effective means of stabilizing soils and controlling erosion. It shields the surface from the impact of falling rain, reduces flow velocity, and disperses flow. Vegetation provides a rough surface that slows the runoff velocity and promotes infiltration and deposition of sediment. Plants remove water from the soil and thus increase the soil's capacity to absorb water. Plant leaves and stems protect the

soil surface from the impact of raindrops, and the roots help maintain the soil structure while holding the soil in place.

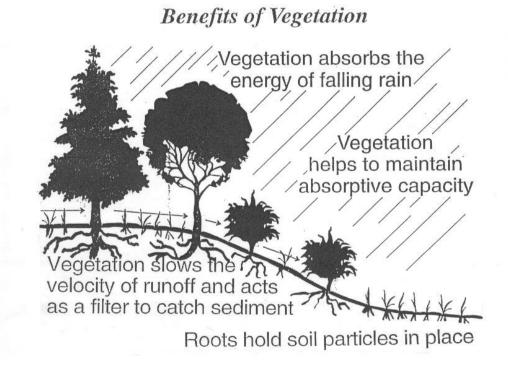

2.2 Impacts of Erosion and Sedimentation

Erosion and sedimentation cause both environmental and economic impacts. Both are important, but are often only an economic impact that spurs a jurisdiction to take action. Environmental impacts are harder to see and quantify as they tend to build slowly and do not produce dramatic results for many years, when it may be too late to correct the problem. Erosion and sedimentation can cause expensive site damage and construction delays. Lack of maintenance often results in failure of control practices and costly cleanup and repairs.

2.2.1 Environmental Impacts

Many environmental impacts from sediment pollution are cumulative and the ultimate results and costs may not be evident until years later.

- Eroded soil contains nitrogen, phosphorus, and other nutrients. When carried into water bodies, these nutrients trigger algal blooms that reduce water clarity, deplete oxygen, lead to fish kills, and create odors.
- Erosion of streambanks and adjacent areas destroys streamside vegetation that provides aquatic and wildlife habitats.
- Excessive deposition of sediments in streams smothers the bottom fauna, seals stream beds, and destroys fish spawning habitat.
- Turbidity from sediment reduces in-stream photosynthesis, which leads to reduced food supply and habitat.
- Turbidity increases the amount of sunlight absorbed in water, raising stream temperatures.

- Suspended sediment abrades and coats aquatic organisms.
- Erosion removes the smaller and less dense constituents of topsoil those clays, fine silt particles and organic materials that hold nutrients that plants require for healthy establishment. The remaining subsoil is often hard, rocky, infertile, and droughty; thus making reestablishment of vegetation difficult.

2.2.2 Economic Impacts

Many economic impacts are hard to quantify. How can a dollar value be assigned to loss of aquatic habitat or diminished water clarity? Other impacts may be readily quantified, for example the cost of dredging and disposing of the accumulated sediment in a silted-up reservoir.

- Excessive sediment accumulation reduces reservoir storage capacity and more frequent sediment removal is required.
- The cost of building new reservoirs to replace lost reservoir capacity is high. Increasing land values and lack of available sites are making this alternative much less feasible.
- Sediment deposited into streams reduces flow capacity, interferes with navigation, and increases the risks of flooding. Regular maintenance dredging is required.
- Erosion severely diminishes the ability of the soil to support plant growth. To restore this ability is costly.
- Listing additional wildlife as endangered species increases time and fees for permitting, design, and construction in the affected watersheds. Some costs are directly assessed to specific projects while many other costs are distributed statewide by spending additional monies for habitat restoration.

2.2.3 Pollutants

This section covers potential impacts on natural systems associated with pollutants from construction activities, and provides an overview of important pollutant categories and some of their effects on the environment.

Pollutants, as the term applies to our subject, are substances that can render water harmful to people, fish, or wildlife, or impair recreation or other beneficial uses. Sediments, nutrients, bacteria, oxygen-demanding materials, heavy metals, petroleum hydrocarbons, and synthetic organic chemicals are the most important classes of pollutants. Heavy metals, petroleum-hydrocarbons and synthetic organics are frequently classified as toxic pollutants, depending on their characteristics.

2.2.3.1 Sediment

Sediments and other suspended solids are the most common pollutant in storm water runoff. Erosion and sediment loss from a site occur most commonly because of vegetation removal. Soils exposed during construction, mining, logging or agriculture can contribute substantial quantities of sediment to nearby water bodies. Construction site erosion is one of the primary contributors.

Suspended particles, or turbidity, turn water cloudy, degrading aquatic habitats and can increase the cost of maintaining storm drainage facilities. Deposited sediments can affect adjacent properties and clog catch basins and storm drains, causing flooding and higher maintenance

costs. When sediments enter streams and lakes, they create cloudy or turbid water conditions. This condition interferes with recreational use and enjoyment, and affects fish and other aquatic life habitats. For example, sediments can make it difficult for fish to feed and breathe, cover gravels needed by salmon and trout for spawning and rearing, and smother fish eggs and aquatic insects on which fish feed. In addition, sediments can transport many other pollutants, including nutrients, bacteria, metals and some organic pollutants.

2.2.3.2 Nutrients

Plants require nutrients such as phosphorus and nitrogen for growth, but excessive levels in receiving waters can harm water quality. Excess nutrient levels over-stimulate the growth of algae and other aquatic plants, potentially causing unpleasant tastes, odors, unsightly conditions and lowered dissolved oxygen levels form plant decay. Nutrients tend to be more of a problem in slow moving water such as lakes or sluggish streams. Sources of nutrients include organic and inorganic fertilizers, soils and decomposing vegetation.

2.2.3.3 Bacteria

The presence of disease-bearing organisms in surface waters, such as bacteria and viruses, potentially threatens public health. Fecal coliform bacteria are often used as an indicator for such pathogens, even though generally they are not pathogenic themselves. The presence of fecal coliforms, however, indicates that warm-blooded animal waste is present. The most common impacts associated with fecal coliform pollution are closed (decertified) shellfish growing areas and reduced recreational opportunity. Potential construction site sources of fecal coliforms include outhouses that are not maintained or pumped out on a regular basis. The clearing and grading process can also expose waste, deposited prior to construction, to runoff.

Bacterial decomposition of plant, animal and chemical wastes requires oxygen. When this process occurs in water, it reduces the oxygen available for fish and other aquatic organisms. If dissolved oxygen levels become too low, fish and other aquatic organisms may become stressed or die.

Construction sites can be a source of oxygen-demanding substances. For example, cleared vegetation, exposed soils, spilled chemicals, and animal or human wastes can all contribute to lower oxygen levels in water.

2.2.3.4 Heavy Metals

Many metals are toxic and are regulated by the Environmental Protection Agency (EPA). Specifically, EPA classifies eight metals (arsenic, barium, cadmium, chromium, lead, mercury, selenium and silver) as hazardous and regulates their disposal.

Metals such as copper and zinc, which partially dissolve in water, may create toxic conditions for fish and other aquatic life. A large fraction of the metals in construction site runoff is attached to sediments and other particles. Sediments carrying heavy metals often settle out from water and accumulate on stream and lake bottoms where they can remain for a long time. The metals accumulate in the tissue of organisms, which are then eaten by predators near the top of food chains. High concentrations of heavy metals can sometimes be found in these predators.

Construction materials or equipment that contain such metals include paints, preservatives, metal downspouts, brake linings and tires. Other metal sources are wastes such as used automotive liquids, fuels, dust from sanding or grinding metal and painted surfaces, and wash from roadways.

2.2.3.5 Petroleum Hydrocarbons

Petroleum hydrocarbons include crude oil and any products derived from it in the refining process, such as gasoline, diesel fuel, industrial and home heating fuels, and lubricating oils.

Petroleum products can be present in a number of forms on a construction site, principally as vehicle fuels, cleaning solvents, and lubricants. If released to the environment, they can harm water quality in various ways. Certain petroleum products contaminate water supplies. They are acutely toxic and kill fish and invertebrate life. Petroleum products also consume oxygen as they decay naturally and greatly reduce the aesthetic quantities of water bodies for human enjoyment. As of result of these potentially severe impacts, petroleum products require special care during storage, transfer, and usage on construction sites.

2.2.3.6 Synthetic Organics

Synthetic organics contain carbon and are any type of chemical produced through industrial or combustion processes. Synthetic organic substances include most pesticides, preservatives, solvents, and plasticizers, as well as incidental and unwanted by-products of fuel combustion. Many organics, depending on their composition and rate of degradation, are slow to degrade and remain in the environment for long periods of time. Synthetic organics can be quite toxic to fish and other aquatic life and are sometimes classified as carcinogenic (cancer causing).

Organics include common pesticides and the ingredients of many common household and industrial chemicals. Pesticides, by their very purpose, are designed to kill and can do the same in receiving waters.

Organics can be liquid or solid products, or waste materials. Liquid and solid products may enter the environment when they leak or are spilled from containers during use or transfer, are carried away by rain water and wash water, or are spilled or dumped on the ground or down the storm drain. Therefore, they also warrant a special consideration for careful inspection at construction sites.

TABLE 2-1 OVERVIEW OF POLLUTANT SOURCES, IMPACTS, AND INDICATORS

POLLUTANTS	MAJOR SOURCES	IMPACTS	INDICATORS
Sediments and other solids	Clearing/grading exposed	Cloudy water, smothering	Total suspended solids,
	soils	of fish eggs and insects,	turbidity
		flooding	
Nutrients	Cleared vegetation	Algal blooms, reduced	Different forms of
	exposed soils	oxygen, aquatic plant	phosphorus and nitrogen
	human/animal waste	growth	
Bacteria	Human/animal wastes,	Shellfish contamination,	Fecal coliforms
	sewer lines, septic tanks	human health effects	
Oxygen demanding	Cleared vegetation,	Reduced oxygen in water,	Biological Oxygen
materials	human/animal waste,	stress/kill salmonid fish	Demand (BOD), Chemical
	chemical reactions	and other aquatic life	Oxygen Demand (COD),
			dissolved oxygen
Heavy metals	Paints, flashings,	Bioaccumulation in food	Ar, Cd, Cu, Hg, Ni, Pb, Zn
	downspouts, tires,	chain, toxic to aquatic life,	
	preservatives,	human health effects	
	solvents		
Petroleum hydrocarbons	Oil, grease, fuels,	Decreased oxygen levels,	Oil & grease, total
	lubricants	aesthetics, human, aquatic	petroleum hydrocarbons
		and wildlife health effects	
Synthetic organics	Pesticides, pcb's,	Bioaccumulation in food	Variety of organics
	combustion products,	chain, toxic to aquatic life,	analyses
	solvents	wildlife and humans	

2.3 Principles of Erosion and Sedimentation

Effective erosion and sedimentation control requires first that the soil surface is protected from the erosive forces of wind, rain, and runoff, and second that eroded soil is captured on-site. Erosion control is the prevention or minimization of soil erosion. Sediment control is the trapping of suspended soil particles. Erosion control is the preferred approach. Sediment control is necessary because some erosion is unavoidable. The following principles are not complex but are effective. They should be integrated into a system of control measures and management techniques to control erosion and prevent off-site sedimentation.

Fit site construction to the terrain. Review and consider all existing conditions in the initial site selection for the project. When construction is tailored to the natural contours of the land, little grading is necessary and erosion potential is consequently reduced.

Time grading and construction to minimize soil exposure. Scheduling can be a very effective means of reducing the hazards of erosion. Stage construction activities to minimize the exposed area and the duration of exposure. In scheduling, take into account the season and the weather forecast. Time grading to coincide with a dry season or a period of lower erosion potential. Stabilize disturbed areas as quickly as possible.

Retain existing vegetation whenever feasible. Vegetation is the most effective form of erosion control. Very little erosion occurs on a soil covered with undisturbed natural vegetation. Reestablishing vegetation can be a difficult and costly process. If possible, strip only the area where construction will actually occur, street and driveway lines, and cut and fill slopes. Try to integrate existing trees and other natural vegetation into the site improvement plan.

Vegetate and mulch denuded areas. Seed and mulch denuded soils as soon as possible after grading is completed. Mulch helps seedlings to become established and protects the soil from raindrop splash until vegetation takes over. Soils may be planted with temporary or permanent vegetation. If the soil will be exposed during the winter months, protective measures other than vegetation must be used.

Divert runoff away from denuded areas. When vegetative cover is removed from land, the soil becomes highly susceptible to erosion. Runoff from areas that have been denuded should not be allowed to cross the exposed soils, particularly when the denuded areas are on slopes. Use diversion dikes or swales to divert upland runoff away from a disturbed area to a stable outlet.

Minimize length and steepness of slopes. Slope length and steepness are among the most critical factors in determining erosion potential. Increasing slope length and steepness increases the velocity of runoff, which greatly increases its erosive energy. If slope steepness is doubled while other factors are held constant, soil loss potential is increased 2-1/2 times. If both slope steepness and length are doubled, soil loss potential is nearly 4 times greater. To prevent erosive velocities from occurring on long, steep slopes, interrupt the slopes at regular intervals using barrier or trap techniques.

Keep runoff velocities low. The energy of flowing water increases as the square of the velocity, that is, the velocity doubles, the erosive energy quadruples and the water can theoretically move particles 64 times larger by volume.

Channel velocities can be kept low by lining drainage ways with rough surfaces such as vegetation and riprap, by designing broad, shallow flow areas, and by constructing check dams at frequent intervals. Concrete channels, although efficient and easy to maintain, remove runoff quickly, often resulting in downstream channel erosion and flooding.

Prepare drainage ways and outlets to handle concentrated or increased runoff. Construction changes the characteristics of runoff. The creation of impervious surfaces, removal of plant cover, and compaction of soil by construction traffic allows less water to percolate into the soil and therefore increases the volume of runoff. Alternatively, if a project can be so designed that

CHAPTER 2: EROSION PROCESSES

runoff from development areas is allowed to infiltrate into the soil on-site, no off-site channel enlargement or protection should be necessary. To prevent channel erosion from occurring,

design drainage ways to withstand the peak flows without erosion, select lining materials appropriate for peak flows, and deenergize concentrated flows at outlets using energy dissipaters.

If development substantially changes the natural drainage conditions in a watershed, merely protecting the drainage channels on a project site may not be sufficient to prevent erosion. *Trap sediment on site*. Some erosion during construction is unavoidable. The function of a sediment barrier is to prevent sediment from leaving a site after the soil has been eroded from its place of origin. Sediment laden runoff should be detained on-site so that the soil particles can settle out before the runoff enters receiving waters. Locate sediment basins and traps at low points below disturbed areas. Use earth dikes or swales to route drainage from disturbed areas into the basins. Sediment barriers and sediment fences can be placed below small disturbed areas on gentle to moderate slopes. Storm water temporarily ponds up behind these barriers, allowing sediment to settle out.

Inspect and maintain control measures. Inspection and maintenance of control measures are vital to the success of an erosion and sediment control program. Most control measures require regular maintenance. Problems often develop during a single storm. Some problems left untreated can result in more erosion damage than might have occurred without any erosion control measures. Inspect control measures frequently, particularly before, during, and after storm events, to ensure that they are working properly. Correct problems as soon as they develop. Assign to an individual the responsibility for routine inspections of operating erosion and sedimentation control practices.

This page intentionally left blank.

CHAPTER 3 EROSION CONTROL PLANNING

The purpose of erosion and sediment control planning is to clearly establish the control measures which are intended to prevent erosion and off-site sedimentation during construction. The Erosion and Sediment Control Plan (ESCP) serves as a blueprint for the location, installation, and maintenance of practices to control erosion and prevent sediment from leaving the site during construction. It should also be understood that plans are only a blueprint and will require modification throughout the life of the project.

3.1 Prevention vs. Sediment Control

The driving consideration in creating and implementing an effective ESCP to provide erosion prevention measures rather than sediment control. Although every ESCP will have elements of both, it is often far more cost effective and practical to emphasize erosion prevention. Erosion prevention measures are designed to prevent exposed soil particles from becoming dislodged by rain or wind. Such measures include temporary ground covers (mulch, temporary grasses, straw mulch and tackifier, etc.), matting, plastic sheeting, and numerous other products designed to provide mechanical or physical protection to exposed soil. Sediment control involves techniques to re-capture transported sediment from runoff. Sediment control measures include sediment traps and basins, sediment fences, check dams, sediment barriers, catch basin filters, etc.

The benefit of erosion prevention is that it seeks to prevent the problem before it starts. It is also often impractical to recover large amounts of sediment after it becomes dislodged and suspended in runoff. On projects where the predominant soil particle size is very small (fine silts and clays), the amount of time required to allow for settling of solids can reach days or even weeks. It is also generally true that erosion prevention measures are more reliable, whereas sediment control measures require continual and costly maintenance. Because successful erosion control requires minimizing disturbed areas, the ESCP should emphasize scheduling and phasing. Project scheduling and phasing is often driven by factors other than erosion control, however, so contingency planning is essential. Most importantly, the ESCP should be designed and implemented as a living, dynamic plan that can be adapted to address changes in the project as work progresses.

3.2 Five Basic Rules of Planning

Erosion control measures are required for construction areas where the ground surface will be disturbed by clearing, grading, fills, excavations and other construction activities. When developing an effective ESCP, there are several important concepts to consider:

- Timing schedule work to minimize overall impacts
- Stage work identify & process critical areas first
- Minimize disturbance create buffers & reduce mass grading
- Pre-construction during preliminary design & prior to on site grading activities
- Pictures/Video documentation throughout life of project

The long-term benefits of an effective erosion and sediment control plan are enormous. There is less chance of soil washing of the site and clogging streets, drainage systems, and entering adjacent properties. The number and size of erosion control measures required will be minimized. The cost of maintaining erosion control facilities is minimized. The top soil is retained on the site, making re-vegetation and landscaping easier to establish.

It is equally important to note that approval of an erosion and sediment control plan by the local jurisdiction does not relieve the applicant's responsibility to ensure that erosion control measures are constructed and maintained to prevent sediment from leaving construction site. These requirements are upheld throughout the life of the construction site.

3.3 Designer Responsibilities & Designated Persons

A designer puts the ESCP together in the office based upon information provided from resources obtained from local and regional agencies, and a detailed field site visit. In addition, the designer must, identify potential erosion and sediment problems, develop design objectives, formulate and evaluate alternatives, select best erosion prevention measures, and develop a plan. A determination is made about what best management practices are appropriate. A variety of BMP's should be included on the plan in order to provide adequate tools in the field. By following the step by step process listed below, designers can improve overall success.

The designated person, whether contractor or erosion and sediment control specialist, has a defined responsibility to prevent pollution from leaving the site. The person must follow a plan, or obtain approval to a revised plan, and insure that the site is stable. Even though the ESCP may be followed in detail and appear to have addressed all issues, there will inevitably be obstacles along the way that will change those plans. Therefore, the best scenario includes a good plan, open lines of communication, and defined responsibilities.

For 1200-C permits, the designated person is responsible for monitoring and record keeping of the site conditions as they relate to erosion prevention and sediment control. In addition to having appropriate training and experience, the DEQ 1200-C Guidance specifies that the designated person:

- is knowledgeable in the principles and practice of erosion and sediment controls,
- possesses the skills to assess conditions at the construction site that could impact stormwater quality,
- is knowledgeable in the correct installation of the erosion and sediment controls, and
- is able to assess the effectiveness of any sediment and erosion control measures selected to control the quality of stormwater discharges from the construction activity

3.3.1 Soil Survey Information

Knowing the type of soil found on the project site will help the designer decide upon the degree of erosion protection required. This will ensure that the ESCP is adequate to control soil movement without being overly conservative. Each county has a published survey of soils and that information is found in the Natural Resource Conservation Service Soil Survey, a mapped inventory by county with physical properties and characteristics described for each soil type.

Of prime importance are the predictions of soil behavior for selected land uses. Great differences in soil properties can occur even within short distances. Soils may be seasonally wet or subject to flooding. They may be shallow to bedrock. A directory of NRCS county offices can be found on the Internet at http://www.or.nrcs.usda.gov/contact/countydir.html

3.3.2 Climate and Precipitation Data

The occurrence and amounts of rainfall is important for the designer when deciding to what extent the erosion control measures must be used. Rain gauges can be used to assist in determining on-site rainfall. Precipitation data may be found by contacting the National Weather Service.

West Coast Weather Observation at www.ocs.orst.edu/ gives information on temperatures, wind direction, relative humidity, and precipitation all over Oregon. Oregon Coast and Pacific Northwest Weather Forecasts provides weather predictions as well as current weather data and can be reached at http://IWIN.nws.noaa.gov/iwin/or/or.html

3.3.3 Topography

From the site visit, determine the drainage patterns from the topography. Does runoff flow from offsite through the construction site? If so, measures should be taken to re-route this water around areas that will have ground disturbance.

Will areas of soil disturbance occur on long or steep slopes? If so, the lengths of the uninterrupted flows should be broken up so that the rainfall runoff will only flow short distances thereby decreasing flow velocity and the erosive force. In flat areas, runoff is slow and soil particles are not moved far from the point of raindrop impact. If the slopes are steep and short, surface cover may be needed to decrease runoff and promote rainfall infiltration into the soil. On steep slopes, soil movement increases dramatically. Constructing very long slopes and especially, long, steep slopes should be avoided. Those that already exist should not be disturbed.

3.3.4 Revised Universal Soil Loss Equation (RUSLE)

In order to properly design retention and conveyance structures, a designer must be able to calculate the quantities of water and sediment that will be managed by the structure. The design method for calculating soil loss from disturbed land is the Revised Universal Soil Loss Equation (RUSLE). RUSLE estimates soil loss from a slope caused by raindrop impact and overland flow (collectively referred to as "interrill" erosion), plus rill erosion. It does not estimate gully or stream-channel erosion. RUSLE is a tool to estimate the rate of soil loss based on site-specific environmental conditions and a guide for the selection and design of sediment and erosion control systems for the site. RUSLE does not determine when soil loss is excessive at a site, when erosion control systems have failed, or sediment yield once it has left the site. The RUSLE user makes such decisions based upon numerous criteria, of which soil-loss and sediment-yield estimates are on important compound.

For a complete copy of the guidelines and the public domain RUSLE software, please contact:

http://fargo.nserl.purdue.edu/rusle2 dataweb/RUSLE2 Index.htm or

The Office of Technology Transfer http://www.ott.wrcc.osmre.gov/elearning/rusle106b.htm

3.4 Project Scheduling

Following a specified work schedule that coordinates the timing and land disturbing activities and the installation of control measures is perhaps the most cost-effective way of controlling erosion during construction. The removal of ground cover leaves a site vulnerable to accelerated erosion. Construction procedures that limit land clearing, provide the timely installation of erosion control and sedimentation controls, and restore protective cover quickly can significantly reduce the erosion potential of a site.

Construction projects should be sequenced to reduce the amount and duration of soil exposure to erosion by wind, rain, runoff, and vehicle tracking. The construction schedule is an orderly listing of all major land disturbing activities together with the necessary erosion and sedimentation control measures planned for a project. This type of schedule guides the contractor on work sequencing so that serious erosion and sedimentation problems can be avoided.

The ESCP should indicate in each of the scheduled work, how the proposed erosion/sediment control measures will divert flows, limit runoff from exposed areas, stabilize exposed soil and filter sediment. The following activities should be included in the schedule, if applicable.

- Obtain approval of EPSC plan and permits
- Clearing and grubbing for perimeter controls only
- Installation of perimeter controls
- Inspection and approval of measures per plan
- Construction phasing
- Clearing and grubbing, grading and trenching for activities other than perimeter control.
- Grading (including off-site activities) related to the project.
- Final grading, landscaping, and stabilization.
- Work on or at bridges and other water course structures.
- Utility installation and removal.
- Work required in any wetland.
- Monitoring and recording of rainfall.
- Inspection of controls.
- Installation and maintenance of permanent controls.
- Long-term establishment of permanent soil stabilization
- Disposal of waste materials generated on-site
- Installation, maintenance and removal of temporary controls.
- Inspection Log

Note that the construction activities listed above do not usually occur in a specified linear sequence, and schedules will vary due to weather and other unpredictable factors.

Schedules for temporary and permanent erosion control work required in any wetlands, as are applicable for clearing and grubbing, grading, trenching, bridges, and other structures at water courses, construction, and paving should be submitted for review by the Agency. Plans for erosion control on haul roads and borrow pits and plans for disposal of waste materials should also be submitted. The contractor may submit the ESCP from the project plans if it is correct for the proposed stage of construction, or prepare a modified version, proposing methods, materials, and procedures, to be used for the weather and site conditions at the time of construction, if applicable.

3.5 Developing an Erosion and Sediment Control Plan

Following are recommended steps and check lists to use in the development and implementation of an acceptable Erosion and Sediment Control plan. This information will provide the necessary tools to gain jurisdictional approval and reduce overall environmental risks. Once the project site has been assessed, the catch points for cuts and fills, drainage areas and drainage patterns, sensitive areas, size and location of drainage structures, and of disturbance should be located on the base map. Approximate final grades and any known problems such as highly erodible soils or unstable slopes should also be noted. A sample ESCP and details can be found in Appendix A.

Step 1: Identify Potential Issues

- Public opinion
- Environmental interest groups
- Public Agencies
- Federal and State Environmental Regulations

Step 2: Goals and Objectives

- Meet all regulations
- Minimize negative public opinion
- Improve aesthetics
- Enhance the environment
- Decrease liability
- Higher emphasis on stabilizing steep slopes (2:1 or greater)
- Reduce short and long term erosion
- Reduce or eliminate irrigation costs
- Maximize use of on-site materials (cost-effective solutions)
- Reduce overall maintenance

Step 3: Erosion Study

- Sediment sources
- Review relative sources
 - > Maps and aerial photos
 - > Distinctive minerals
 - ➤ Alluvial fans

- Review regional factors
 - > Temperature
 - > Precipitation
 - > Wind
 - > Freeze/thaw
 - > Snow melt
- Review watershed
 - ➤ Watershed size
 - > Topography
 - ➤ Channel density
 - Soil types
 - ➤ Ground cover
 - ➤ Land use

Step 4: Selection of Erosion and Sediment Control Materials

- Effectiveness
- Environmental impacts
- Regulatory acceptability
- Material Cost
- Long-term cost (maintenance)
- Public acceptability
- Risk/liability
- Aesthetics

Step 5: Developing the ESCP (where to go?)

- Local planning and zoning department
 - > Regulations and ordinances
 - > Prior land use
 - ➤ Adjacent and downstream uses
- NRCS/District Conservationist
 - > Soils
 - Climate
 - Vegetation/habitat
 - > Water management
 - > Recreational potential
 - ➤ Aerial surveys
- U.S. Geological Survey
 - > Topographical maps
 - Major drainage ways
- State Environmental Agencies
 - > Stream surveys
 - ➤ Wildlife habitat
 - > ESA
 - Wetlands
 - > Sensitive areas

- Local Flood Control
 - ➤ Rainfall data
 - > Storm records
 - > Flood plains

Step 6: Developing the ESCP (collecting data)

- Photo/video documentation
- Field survey and evaluation (existing)
 - > Topography & contours
 - Existing drainage upstream & downstream
 - ➤ Identify sensitive areas
 - > Soil samples
 - ➤ Soil survey (NRSC)
- Field survey and evaluation (future)
 - > Topography & contour design
 - > Site drainage system type & location
 - > Impervious areas
- Climate and rainfall information
 - Onsite rain gauges
 - Meteorologists
 - > Airport
- Critical habitat
 - > Wetlands vegetation profile
 - ➤ Mitigation/enhancement
- Revised Universal Soil Loss Equation (RUSLE)
 - \rightarrow A = R x K x LS x C x P
 - \triangleright A = Average annual rate of erosion in tons/ac/yr
 - ightharpoonup R = Rainfall factor
 - \triangleright K = Soil erodibility factor
 - \triangleright L = Slope length
 - \triangleright S = Slope gradient
 - ightharpoonup C = Cover
 - \triangleright P = Conservation practice

Step 7: Lay out Pre-construction Plan & Base Measures

- Adapt the plan to the resources available
- Fit the development to the existing terrain whenever possible
- Plan must be flexible
- Keep communication lines open at all times
- All reports and instructions must be clear
- Determine construction timing and sequence
- Establish primary access point (s) for construction traffic
- Lay out limits of clearing & construction activities
- Restrict all activities in sensitive areas (mark accordingly)

- Establish base measures including sediment control at toe of disturbed area & stabilized construction entrances
- Establish maintenance procedures for EC Measures

Step 8: Identify Measures During Construction

- Install additional base measures as site clearing/disturbances occur, including stockpiles & slope contours
- Determine if construction may occur during wet weather season (October 1st May 31st)
- Establish & schedule wet weather measures including cover measures over exposed soils
- Continue to establish maintenance procedures for EC measures

Step 9: Post Construction Measures

• Establish ground cover or permanent landscaping prior to removing base measures

Step 10: Plans and Specifications (Sample ESCP-Appendix A)

- Project description
- Construction notes
- BMP's standard symbols (see appendix A)
- Names of existing roads, waterways, and drainage features
- Boundaries of environmentally sensitive areas such as wetlands
- Right of way and easements
- Statement of existing conditions to include highly erodible areas (steep slopes)
- Existing and proposed contour lines
- Run-off calculations
- Calculations of desired performance standards
- Description of erosion control treatment areas
- Detailed grass establishment instructions
- Detail for each BMP used
- Wind erosion control during/following construction

Step 11: Operations and Maintenance

- Guidelines
- Maintenance instructions
 - ➤ Provide operating procedures during/after storm events
- Standards of performance
- Periodic inspection reports w/supported pictures
- Vegetation criteria
- Monitoring
 - > Establish procedures for monitoring performance
 - ➤ Provide adjustment to mitigation measures as needed
- Monitoring and maintenance plan
- Maps
 - Project boundaries
 - ➤ Adjacent areas
 - > Existing and final topographic features

- Drainage areas
- ➤ Location of existing problems
- ➤ Location of potential problems
- > Location and extent of BMP's

3.6 Internet Access Sites

Oregon Seed Certification Service
Natural Resource Conservation Service
International Erosion Control Association
Pacific Northwest Chapter IECA
West Coast Weather Observations
Oregon Coast and Pacific NW Weather
US Army Corps of Engineers (COE)

www.oscs.orst.edu
www.or.nrcs.usda.gov
www.ieca.org
www.pnwieca.org
www.ocs.orst.edu/
http://IWIN.nws.noaa.gov/iwin/or/or.html
http://www.usace.army.mil/

Dept. Of State Lands (DSL)
OR Dept Of Fish &Wildlife (ODFW)
DEQ
http://www.dasace.da.iny.inii/
http://www.oregon.gov/DSL/
http://www.dfw.state.or.us/
http://www.deq.state.or.us/wq/stormwater/

OR Dept. of Agriculture (ODA) http://oregon.gov/ODA/
 In addition, remember to always check the website of the local jurisdiction that your project will

be in to ensure that you have the most current information on their erosion prevention and

sediment control requirements.

This page intentionally left blank.

This chapter presents best management practices for erosion and sediment control. Information such as advantages, disadvantages, design, inspection, and maintenance requirements for each BMP are also included, and should help the designer choose the most appropriate measure or control and to develop special provisions. In order to maximize the overall benefits of any BMP selection and location, planners and designers must have a thorough understanding of the site characteristics. In addition, preconstruction meetings provide a means of opening lines of communications between <u>ALL</u> individuals affected by the construction, either directly or indirectly.

The details of installation can and should vary in the field depending on the site conditions. Field variations for each type of measure are encouraged. The substitution of other cost-effective products or methods that provide substantially equivalent or superior performance is allowed if approved by the Agency.

As implied by their name, BMP's are stabilization methods and structural erosion control measures that represent commonly accepted practices. Table 4-1 represents ratings for basic applications of commonly used erosion and sediment control measures.

Table 4-1 Matrix of temporary and permanent erosion control measures and estimated effectiveness ratings: E=Excellent, M=Moderate, P=Poor

TEMPORARY					
BMP APPLICATION	VS	RATING	PAGE		
BWI AT LICATION	PERMANENT	KATING	TAGE		
EROSION PREVENTION					
Buffer Zone	P	Е	4-5		
Dust Control	T	M	4-7		
Ground Cover	T	Е	4-9		
Hydraulic Applications	T/P	Е	4-13		
Matting	T	M	4-17		
Plastic Sheeting	T	M	4-25		
Preserve Natural Vegetation	P	Е	4-29		
Seeding Temporary/Permanent	T/P	Е	4-33		
Sod	P	M	4-40		
RUNOFF CONTROL	1		l		
Check Dams	T	M	4-43		
Diversion Dikes and Swales	T	M	4-49		
Grass-lined Swale	T	M	4-53		
Outlet Protection	T	Е	4-57		
Pipe Slope Drain	T	Е	4-63		
Surface Roughening	T	Е	4-69		
SEDIMENT CONTROL					
Bio-filter Bags	T	M	4-77		
Construction Entrance	T	Е	4-81		
Dewatering	T	Е	4-85		
Filter Berm	T	M	4-89		
Inlet Protection	T	M	4-95		
Oak Mats	T	Е	4-107		
Pre-Fabricated Barriers	T	M	4-111		
Sand Bags	T	M	4-115		
Sediment Basin	P	Е	4-119		
Sediment Fence	T	M	4-125		
Sediment Trap	T	Е	4-131		
Sidewalk Subgrade Gravel Barrier	T	M	4-137		
Tire Wash	T	Е	4-141		
Wattles	T	M	4-145		

4.1 Erosion Prevention

Erosion prevention is the most effective and inexpensive method for reducing overall environmental impacts associated with construction activities. With this in mind, Timing, Staging, Minimizing the amount of exposed soil and directing surface water runoff away from exposed soil are all excellent ways to minimize erosion during construction. Erosion control practices primarily involve preserving natural vegetation when possible or stabilizing exposed soils with temporary covers or permanent vegetation. Reducing the erosion associated with construction vehicular traffic is also covered in this section. Many of these techniques can reduce erosion by 80 to 95 percent compared with exposed soils.

- 1. Buffer Zone
- 2. Dust Control
- 3. Ground Cover
- 4. Hydraulic Applications
- 5. Matting
- 6. Plastic Sheeting
- 7. Preserve Natural Vegetation
- 8. Seeding Temporary and Permanent
- 9. Sod



This page intentionally left blank.

BUFFER ZONE



4.1.1 Buffer Zone

A buffer zone consists of an undisturbed area or strip of natural vegetation or an established suitable planting adjacent to a disturbed area that reduces erosion and runoff.

Advantages

- Filters Sediment.
- Promotes infiltration.
- Provides habitat.
- Reduces velocity and quantity of runoff, dissipates energy.
- Provides visual screening.
- Can be used to stabilize stream banks.
- Low maintenance.

Disadvantages

- Requires keeping all construction equipment, debris and soils out of the natural areas.
- Extensive buffers can cover large areas of land that are not available for project development.

Design Criteria

- Preserve natural vegetation in clumps, blocks or strips.
- Preserve natural vegetation on unstable, steep slopes.
- Clearly establish construction limits with orange construction safety fence and signs spaced 100 feet apart.
- Vegetative buffer zones for streams, lakes or other waterways should meet current regulatory standards for wide.

<u>Inspection & Maintenance</u>

• Inspect flagging and fencing frequently and repair as needed.

DUST CONTROL



4.1.2 Dust Control

Preventative measures to minimize the wind transport of soil, prevent traffic hazards and reduce sediment transported by wind and deposited in water resources.

Advantages

- Reduces movement of soil to offsite areas.
- Increases visibility.

<u>Disadvantages</u>

- Over watering may cause erosion.
- Most methods require immediate reapplication if disturbed.
- Too little watering fails to control dust.

Design Criteria

- Installing construction entrances and stabilizing construction haul roads with crushed rock
- Designer can provide project-specific dust control specifications for the contractor to apply. Measures include:
 - □ Seeding
 - Mulching
 - Matting
 - □ Water
 - □ Tackifier
 - □ Chemical Soil Stabilizers
- Schedule construction operations so that the least amount of project area is disturbed at one time.
- Install temporary or permanent surface stabilization measures immediately after completing land grading.

Inspection & Maintenance

- Maintain dust control measures through dry weather periods until all disturbed areas have been stabilized.
- Immediately re-stabilize areas disturbed by contractor's operations or other activities (wind, water, vandalism, etc.).

GROUND COVER





4.1.3 Ground Cover

Ground Cover is a protective layer of straw or other suitable material applied to the soil surface. Straw mulch and/or hydromulch are also used in conjunction with seeding of critical areas for the establishment of temporary or permanent vegetation. Ground cover provides immediate temporary protection from erosion. Mulch also enhances plant establishment by conserving moisture, holding fertilizer, seed, and topsoil in place, and moderating soil temperatures.

Advantages

- Provides immediate protection.
- Conserves moisture
- Acts as a thermal layer for seed
- If used in conjunction with seed, allows seed growth through the mulch
- Protects seeding from direct heat, moisture loss and transport due to runoff
- Used for dust control

Disadvantages

- Thick mulches can delay germination.
- Can be blown or washed away if not correctly applied.
- Must be removed prior to applying fill material.

Design Criteria

- Divert concentrated runoff from above mulched areas.
- Refer to Table 4-2 outlines mulch type, quality, and application rate.
- The following pages include specific material and application criteria
- Refer to **Appendix C** for *Mulch Application Rate Worksheet*.
- Additional measures may be required to improve effectiveness on slopes.
- On sites where chopped straw mulch is applied, the straw needs to be anchored using a liquid tacking agent.

<u>Inspection & Maintenance</u>

Site Condition	Minimum Frequency
1. Active Period.	Daily when stormwater runoff, including
	runoff from snowmelt, is occurring.
2. Prior to the site becoming inactive or in	Once to ensure that erosion and sediment
anticipation of site inaccessibility.	control measures are in working order. Any
	necessary maintenance and repair must be
	made prior to leaving the site.
3. Inactive periods greater than seven (7)	Once every two (2) weeks.
consecutive calendar days.	
4. Periods during which the site is inaccessible	If practical, inspections must occur daily at a
due to inclement weather.	relevant and accessible discharge point or
	downstream location.

- Maintain specified thickness of the cover.
- Re-mulch and/or protect with a net or blanket any areas that experience erosion.
 If the erosion problem is drainage related, fix the drainage problem and re-mulch the eroded area.
- Hydraulically treated areas shall be inspected and monitored after installation and periodically thereafter.
- Hydraulic mulches and tackifiers are interim measures until the permanent erosion-resistant cover is established. If sheet or rill erosion is evident then prompt re-application of treatments and/or additional measures shall be necessary.
- If the hydraulic mulch or tackifiers were applied as stand alone (without vegetation) treatments for erosion and dust control, the product longevity must match the length of time that the soil will remain bare or until revegetation occurs. Periodic inspections will assure the intended purposes will be met.
- Areas that fail to establish cover adequate to prevent erosion shall be re-mulched as soon as such areas are identified.
- If mulched areas are damaged by concentrated runoff, the prompt implementation of additional practices and BMP's may be necessary.

Table: 4-2 Ground Cover Application

Mulch Material	Quality Standards	Application Rate Per acre	Depth of Material	Considerations
Straw	Air dried, free	2-2 ½ tons	2 inches min.	Use where the mulching
	from unwanted	or	uniform	effects is to be
	seeds & coarse	90-120 bales	spread	maintained < 3 months.
	materials			When chopped straw is
				applied, use a tackifier
Yard	Well	3-6 tons	1 inch 4:1	Excellent soil
Debris	composted		slopes	amendment. Compost
Compost	organic matter		2 inch 3:1	size: ³ / ₄ x 0 on 3:1 slopes
	free of metals,		slopes	or less. 1 ½ x 0 on 2:1
	plastics and		3 inch 2:1	slopes.
	other foreign		slopes	
	matter			
Wood or	Dyed green,	2000 lbs.	N/A	Apply with
Cellulose	should not			hydromulcher. May need
fiber	contain growth			to double the rate
	inhibiting			depending on soil and
	factors			slope. Use tackifier as
				recommended by
				manufacturer.
Wood	Green or air-	5-6 tons	1-3 inches	Very durable. Apply with
Chips or	dried free of		depending	mulch blower, excavation
Grindings	objectionable		on slope	equipment, or by hand.
	coarse			Not suitable for areas that
	materials			require close mowing.
Gravel or	Washed 3/4-1.5	9yds/1000 ft ²	3 inches	Excellent for short slopes
Crushed	inch			and where subject to foot
Rock				traffic. Larger pit-run can
				be used on steep slopes
				prone to sub-surface
				water (springs)

HYDRAULIC APPLICATIONS



4.1.4 Hydraulic Application

Hydraulic application is a mechanical method of applying erosion control materials to bare soil in order to establish erosion-resistant vegetation on disturbed areas and critical slopes. By using hydraulic equipment, soil amendments, mulch, tackifying agents, Bonded Fiber Matrix (BFM) and liquid co-polymers can be uniformly broadcast, as homogenous slurry, onto the soil. These erosion and dust control materials can often be applied in one operation.

Advantages

- Provides rapid installation with a one step process.
- Generally requires less seedbed preparation, the surface soil may be left irregular with large clods, stones, or rock outcropping exposed.
- Uniformly distributes seed and mulch material.
- Increases favorable conditions for quick germination and growth.
- Can be used effectively on steep slopes and other areas where access is limited.

Disadvantages

- Generally more expensive than broadcast or drilling seed applications.
- Thick mulch applications can delay germination.
- Can be blown or washed away if not adequately tackified.
- Required application rates can vary significantly dependant on site preparation.

Design Criteria

- Divert concentrated runoff from above treated areas.
- Seed, fertilizer, mulch, tackifier, soil amendments, Bonded Fiber Matrix, and chemical stabilization can be applied in a one step procedure.
- Wood fiber mulch or wood/paper mulch should be applied at a rate of 2000 to 2500 lbs per acre.
- Bonded Fiber Matrix (BFM) is considered a liquid blanket and can be applied on steep 1:1 slopes. Application rates between 3000 and 4000 lbs per acre, depending upon soil type and irregularities.
- Use hydraulic applications on slopes steeper than 3:1 that cannot receive adequate seedbed preparation and where mulch would be difficult to otherwise anchor.
- On sites where other soil stabilization, seeding, and mulching practices would result in unacceptable levels of ground disturbance.
- Where site conditions, such as irregular soil surfaces, existing vegetation, and shallow soils preclude the installation of erosion mats.

- When seeding, maintain sufficient moisture level using permanent or temporary irrigation.
- On sites where straw mulch has been applied, the straw needs to be anchored using a liquid tacking agent.
- On sites where dust control is desired.
- If the hydraulic mulch or tackifiers were applied as stand alone (without vegetation) treatments for erosion and dust control, the product longevity must match the length of time that the soil will remain bare or until re-vegetation occurs.
- Refer to **Appendix C** Hydraulic Application Tables for seed and mulch.


Inspection & Maintenance

Site Condition	Minimum Frequency
1. Active Period.	Daily when stormwater runoff, including
	runoff from snowmelt, is occurring.
2. Prior to the site becoming inactive or in	Once to ensure that erosion and sediment
anticipation of site inaccessibility.	control measures are in working order. Any
	necessary maintenance and repair must be
	made prior to leaving the site.
3. Inactive periods greater than seven (7)	Once every two (2) weeks.
consecutive calendar days.	
4. Periods during which the site is inaccessible	If practical, inspections must occur daily at a
due to inclement weather.	relevant and accessible discharge point or
	downstream location.

- Re-mulch and/or protect with a erosion control mating any areas that experience erosion. If the erosion problem is drainage related, fix the drainage problem then make necessary repairs.
- Hydraulic mulches and tackifiers shall provide the necessary erosion protection until permanent erosion-resistant cover is established. If sheet or rill erosion is evident then prompt re-application of treatments shall be necessary.
- Areas that fail to establish 80% healthy stand of grass cover to prevent erosion shall be properly covered using one of the selected applications.

This page intentionally left blank.


MATTING

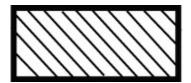





4.1.5 Matting

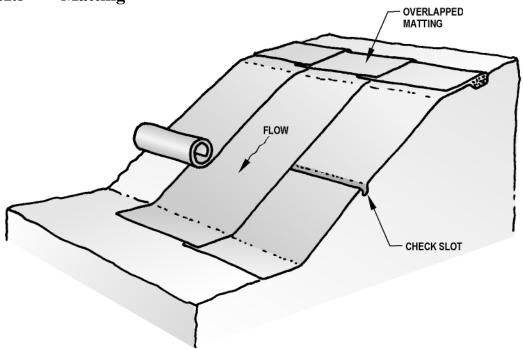

There are numerous erosion control products available that can be described in various ways, such as matting, blankets, fabric and nets. We will call them all matting. A wide range of materials and combination of materials are used to produce matting including, but not limited to: straw, jute, wood fiber, coir (coconut fiber), plastic netting, and Bonded Fiber Matrix. The selection of matting materials for a site can make a significant difference in the effectiveness of the BMP.

When selecting matting consider these questions:

- 1. How long will the matting be required to provide protection?
- 2. How steep is the slope?
- 3. What is the soil type?
- 4. What is the shear stress on the channel bottom?

Advantages

- Immediate cushioning against splash erosion from raindrop impact.
- Does not generate high-velocity runoff and, therefore, offers temporary slope protection, which is superior to plastic sheeting.
- Captures a great deal of sediment due to its open, porous structure.
- Usually easy to install.
- Provides long-term protection, based on matting selection.

<u>Disadvantages</u>

- Correct installation is critical to the effectiveness of these products. Good ground contact during installation prevents runoff concentrating under the blanket and causing significant erosion (tenting).
- Soil surface must be graded smooth with no surface irregularities.
- Limited protection capabilities when used as flexible channel liner.

Design Criteria


- Generally used on slopes 2:1 and steeper.
- Surface must be graded smooth.
- Remove all debris and undulations larger than 2 inches in any dimension.
- Apply seed and fertilizer prior to matting.
- Install so that matting is in complete contact with soil surface.
- See <u>Table 4-3</u> for matting application and refer to manufacturer's specifications for staple pattern.
- Organic matting materials (excelsior, jute and coir) biodegrade and are useful for applications requiring stabilization for up to three months. Use organic blankets, which retain moisture and provide organic matter to the soil, for slope protection and short-term waterway protection and to improve the speed and success of revegetation.
 - Excelsior brand (aspen wood fibre), woven straw, and coir (coconut fiber) blankets may be installed without mulch because they provide complete surface protection.
- Synthetic mats are made from non-biodegradable material and will remain in place for years (some photodegradation does occur). Use purely synthetic blankets for long-term stabilization of waterways.
 - □ Turf Reinforcement Mats (TRM) are made from polymer netting or monofilaments formed into a Synthetic 3-D mat. TRMs protect seed and increase germination and also acts as part of the root structure; giving the turf higher strength.
 - □ Erosion Control and Revegetation Mats (ECRM), composed of heat-fused monofilaments or monofilaments stitched between netting act as permanent mulch. ECRM allow growth through the mat.
- Channel or swale applications:
 - □ Lengthwise overlap: Min. 12 inches
 - □ Crosswise overlap: Min. 6 inches
 - □ Avoid joining material in center of ditch or swale
- Slope application:

- □ Lengthwise overlap: Min. 6 inches
- □ Crosswise overlap: Min. 6 inches
- □ At top of slope, entrench material in a 6 inch X 6 inch trench and staple at 12 inch intervals
- ☐ At bottom of slope, extend mat 2 feet beyond the toe of the slope, turn material under 4 inches and staple at 12 inch intervals
- □ On 4:1 slopes, rolls can be placed in horizontal strips
- ☐ Mats must be stapled in place as they are installed down the slope face every 4 feet until you reach the bottom. This keeps blanket in relaxed position, eliminating the potential for under-rilling.

Inspection & Maintenance

Site Condition	Minimum Frequency
1. Active Period.	Daily when stormwater runoff, including
	runoff from snowmelt, is occurring.
2. Prior to the site becoming inactive or in	Once to ensure that erosion and sediment
anticipation of site inaccessibility.	control measures are in working order. Any
	necessary maintenance and repair must be
	made prior to leaving the site.
3. Inactive periods greater than seven (7)	Once every two (2) weeks.
consecutive calendar days.	
4. Periods during which the site is inaccessible	If practical, inspections must occur daily at a
due to inclement weather.	relevant and accessible discharge point or
	downstream location.

- Repair any damaged areas of the net or blanket and staple into the ground any areas not in close contact with the ground surface.
- If erosion occurs, repair and protect the eroded area.

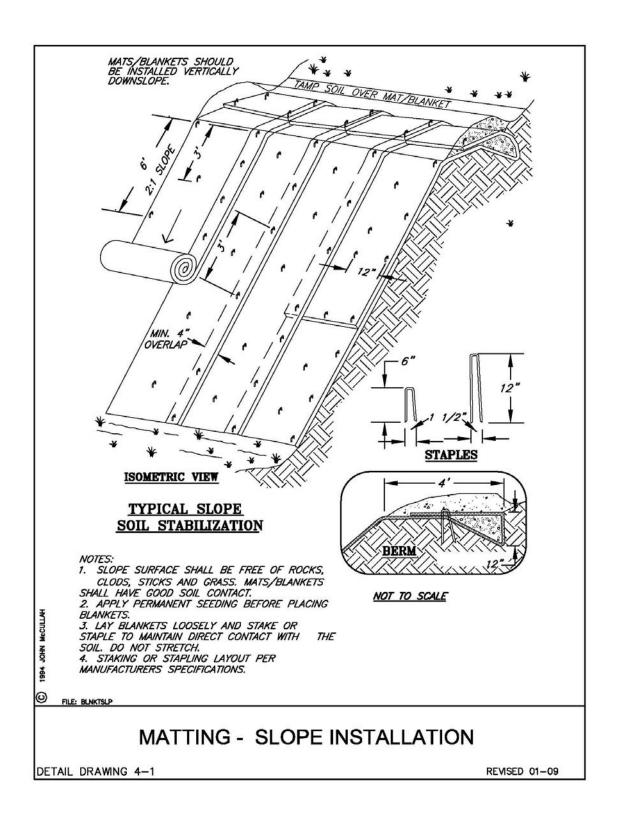

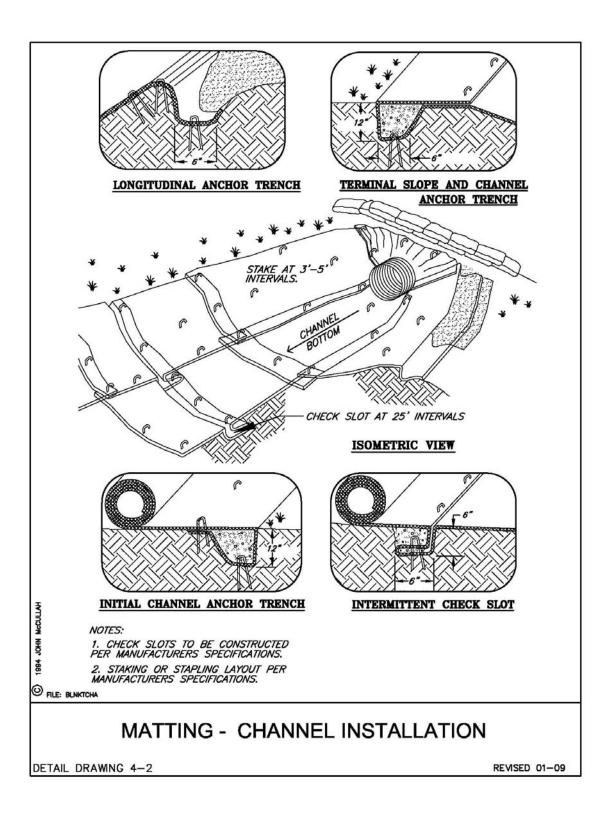


Table 4-3 Matting Specifications

Matting Type	Slope/Channel Application	Netting Type
Straw	3:1 or less	Type 1 - Photo degradable polypropylene top/bottom
		Type 2 - 100% Bio degradable (used near sensitive habitat areas)
Straw/Coconut	2:1 or less	Type 1 – Photo degradable polypropylene top/bottom
		Type 2 – 100% Bio degradable (used near sensitive
		habitat areas)
Coconut	1:1 or less	Type 1 – Photo degradable polypropylene top/bottom
	Low flow	Type 2 – 100% Bio degradable (used near sensitive
	channels	habitat areas)
Jute	3:1 or less	100% Bio degradable
	Short, 2:1	
	slopes	
Excelsior	2:1 or less	Photo degradable extruded plastic mesh top/bottom
	Low flow	
	channel	
Coir fabric	1:1 or less	Type 1 – 1 inch grid 100% Bio degradable (4-10 year
	8-10 fps	life)
	channel	Type 2 – ½ inch grid 100% Bio degradable (4-10 year
		life)
		Type 3 – ¼ inch grid 100% Bio degradable (4-10 year
		life)
TRM	High flow	Three dimensional synthetic polyolefin fibers
	channels	mechanically bonded between two nets.
	8-20 fps	

This page intentionally left blank.

PLASTIC SHEETING



4.1.6 Plastic Sheeting

Provides immediate protection to slopes and stockpiles. Plastic sheeting has been known to transfer erosion problems because water will sheet flow off the plastic at high velocity. This is usually attributable to poor application, installation and maintenance. Use alternatives to plastic covering whenever possible.

Advantages

- Provides immediate, short-term erosion protection to slopes that are prone to erosion and stockpiles.
- Fairly quick and easy to install.

Disadvantages


- Plastic sheeting may concentrate sunrays and burn the vegetation beneath it.
- Material generates high velocity runoff.
- Plastic breaks down quickly when exposed to ultraviolet radiation.
- Plastic, when it is not completely removed, can clog drainage system inlets and outlets.
- If not properly anchored, wind may transport plastic onto roadways and create traffic hazard.
- Not effective for preventing illegal discharge

Design Criteria

- Do not use plastic covering upslope of areas such as steep and/or unstable slopes that might be adversely affected by concentrated runoff.
- When possible, install an interceptor dike at the top of the plastic to divert flows away from the plastic.
- Toe-in the top of the sheeting in a 6 inch X 6 inch trench backfilled with compacted native material.
- Install a gravel berm, riprap, or other suitable protection at the toe of slope in order to dissipate runoff velocity.
- Anchor the plastic using sandbags or other suitable tethered anchoring system spaced on a 10 foot grid spacing.
- Overlap seams 1-2 feet, tape, roll and stake the seams and then weigh down the entire length.

Site Condition	Minimum Frequency
1. Active Period.	Daily when stormwater runoff, including
	runoff from snowmelt, is occurring.
2. Prior to the site becoming inactive or in	Once to ensure that erosion and sediment
anticipation of site inaccessibility.	control measures are in working order. Any
	necessary maintenance and repair must be
	made prior to leaving the site.
3. Inactive periods greater than seven (7)	Once every two (2) weeks.
consecutive calendar days.	
4. Periods during which the site is inaccessible	If practical, inspections must occur daily at a
due to inclement weather.	relevant and accessible discharge point or
	downstream location.

- Replace torn sheets and repair open seams.
- Completely remove and replace plastic when it begins to deteriorate.
- Completely remove all plastic once it is no longer needed.
- Check anchoring system and repair or add anchors.

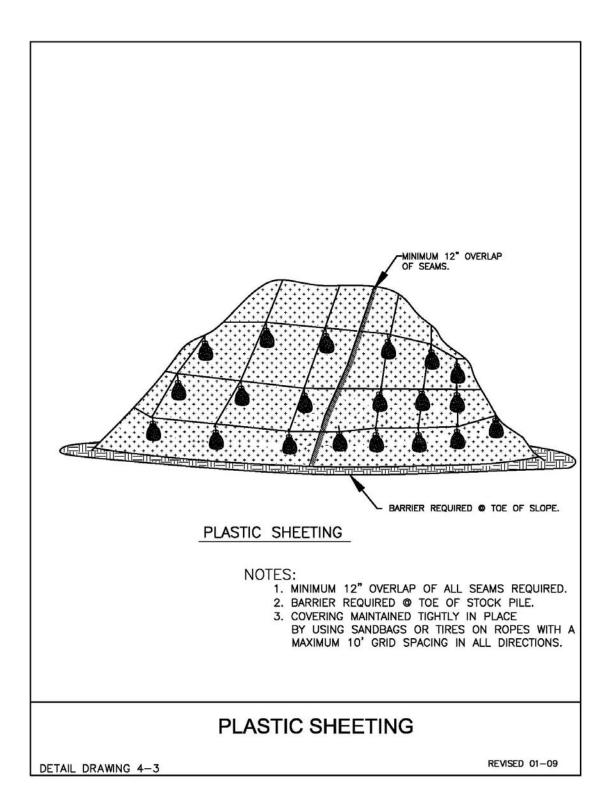

PRESERVE NATURAL VEGETATION



4.1.7 Preserve Natural Vegetation

This BMP involves preserving natural vegetation to the greatest extent possible during the construction process, and after construction where appropriate. Maintaining natural vegetation is the most effective and inexpensive form of erosion prevention control. This method is particularly important in sensitive areas such as wetlands, stream corridors, lakes, and near steep slopes. The project manager, inspector and contractor should address and discuss preserving natural vegetation during the Pre-construction meeting. Although this is a proven BMP, it is imperative that all exposed soils are covered in a timely manner.

Advantages

- Helps reduce soil erosion and runoff while beautifying an area.
- Saves landscaping costs, provides areas for wildlife, and provides visual screening.
- Helps maintain water temperature. Temperature moderation is especially important when detention ponds drain to salmonid-bearing streams.
- Retains existing shade and cover habitat.

Disadvantages

- Retaining older trees could create a safety hazard.
- May constrict area available for construction activities.

Design Criteria

- Coordinate with the Landscape Architect and Environmental Professionals assigned to the project when determining what to save and how to save it.
- Vegetation can be preserved in natural clumps or as individual trees, shrubs and vines.
- Clearly establish ground disturbance limits outside the dripline of preserved trees, using orange construction safety fence or flagging if approved
- Protect vegetation from:
 - □ Construction equipment injury above or below the ground level. Injury occurs from scarring, cutting roots, or compaction.
 - □ Grade changes, which affect the plants' ability to obtain air, water or minerals. Placing a layer of gravel and a tile system over the roots before a major fill allows air to circulate and protects the plant from the fill.
- Terracing the area around the plant, or leaving the plants on an undisturbed mound can increase the plants' survival chances.
 - □ Root exposure.

□ Damage caused by excavations for tile, water and sewer lines.

Site Condition	Minimum Frequency
1. Active Period.	Daily when stormwater runoff, including
	runoff from snowmelt, is occurring.
2. Prior to the site becoming inactive or in	Once to ensure that erosion and sediment
anticipation of site inaccessibility.	control measures are in working order. Any
	necessary maintenance and repair must be
	made prior to leaving the site.
3. Inactive periods greater than seven (7)	Once every two (2) weeks.
consecutive calendar days.	
4. Periods during which the site is inaccessible	If practical, inspections must occur daily at a
due to inclement weather.	relevant and accessible discharge point or
	downstream location.

- Repair fencing and/or flagging
- Re-cover and/or seal exposed plant roots.



This page intentionally left blank.

SEEDING TEMPORARY/PERMANENT





4.1.8 Seeding (Temporary/Permanent)

A well-established vegetative cover is one of the most effective methods of reducing erosion. Vegetation should be established on construction sites as the slopes are finished, rather than waiting until all the grading is complete. Equally important and often overlooked is temporary or permanent irrigation. Temporary or permanent seeding applications must be completed prior to September 1st of that year.

Advantages

- Eliminates splash erosion
- Traps sediment.
- Promotes infiltration
- Improves appearance of the site.
- Reduces runoff velocities
- Provides excellent stabilization.
- Relatively inexpensive erosion control measure.
- Effective for dust control

Disadvantages

- Needs sufficient time for seed to establish.
- Requires mulch or other cover until vegetation is established.
- May require fertilizer and lime to establish on poor soils.
- Requires irrigation.
- Must be removed prior to applying fill material.

Design Criteria

The following discussion presents general information regarding seeding, bed preparation, mulching and fertilizing.

Selection Criteria

Standard grass and legume seed mixes for erosion control purposes are developed by local or regional distributors, for site specific applications. Often more than one plant species is selected so that at least one species will do well given the extreme seasonal fluctuations that occur in nature. Specific plant characteristics are chosen when developing an erosion control seed mix. Grass species are normally used rather than other plant species because of their fibrous root systems and quick establishment.

Seedling vigor is an important plant characteristic to consider for erosion control seeding because the goal is to have rapid establishment and a dense fibrous root system. This holds the

soil in place and provides a thick canopy over the soil to break the raindrop velocity. Some grasses do well early in the season and can act as nurse or cover crops until the slower growing species can establish. Seed mixes are developed for specific climatic zones around the state to match the optimum growing conditions for each species.

One grass seed characteristic that is considered is the season that predominant growth will occur. Grass species are often characterized as being either warm or cool season grasses. A warm season grasses, such as bluegrass, will have its predominant growth during the warm months of the year. Conversely, cool-season grasses, like hard fescue, have its predominant growth in the cool weather and produces seeds in the early spring. To obtain optimize establishment, a cool or warm season grass, or both, may be used depending on whether the seed is planted in the spring or fall.

Another plant characteristic of importance in erosion control is the method by which the grass develops, grows and spreads. Grasses can be either rhizomatous, whereas the grass plant will send out runners that will start new growth, a bunch grass, or a sod-forming grass. Rooting depth is important and grasses are characterized as being deep, moderate and shallow rooting for erosion control purposes. The mixture of rooting depths provides optimum support for soils and best enables the removal of water by the roots at the various zones in the soil.

Seed Purity

All seed furnished to the operator should be those specified in the project plan and should be measured by Pure Live Seed (PLS) weight. Pure live seed refers to the portion of a seed lot that is live seed of the desired kind. The purpose of measuring the application on a PLS basis is so that trash and empty seeds do not confuse seeding rate calculations.

All seeds applied for temporary erosion control must be certified in accordance with the Standard Specifications. Seed certification insures varietal purity and seed quality. The seed label must have the following information included:

- Origin.
- The kind and variety of each seed in a mixture, of 3% or more.
- Percent of germination the percentage of the pure seed that has started to grow by the end
 of the specified test period. Germination declines with the age of the seed, the variety and
 storage conditions always check the date of the test. Total germination for the purpose of
 PLS calculations is equal to the percent germination from seed test plus percent hard seed.
- Percent of pure seed the percentage of seed without dirt, dust, chaff, straw, empty kernels, weed, other crops, and other foreign matter. Purity, inert matter, weed seed, other crop seed, and hard seed percentages are shown on the seed tag they add up to 100%.

- Percent and kind of other crop the percentage of crop seed other than the specified crop as labeled.
- Percent of inert matter the percentage by weight of broken seeds one-half or less of full size and all other dead foreign material.
- Percent of weed seed the percentage by weight of seeds considered weeds by law.
- Percent of noxious weed seed the percentage of seed considered noxious by law.
- Percent of hard seed the percentage by weight of the labeled crop that remain sound but do not germinate at the end of the test periods. They may germinate later.
- Test date (month and year).
- Name and address of labeler.
- Name and number per pound of restricted noxious weed seeds present.
 - Lot weight.

The label must be correct. The purity, germination and other information on the tag must be backed by a seed lab analysis report. High quality seed germinates well, has a high purity percentage, and is free of noxious weeds. The identity, purity and uniformity of the seed must be maintained at all times. The seed is tested and must meet the minimum seed standards. Lots showing Oregon prohibited weeds are not approved. Seed must meet minimum viability standards. Oregon State University Extension Service keeps a listing of seed varieties that are certified in the OSU Extension Certified Seed Handbook. The seed variety must be approved by the OSU Seed Certification Board to be eligible for certification or meet the standards for certification.

- Temporary grass cover measures must be fully established by October 1st or other ground cover measures will have to be implemented. In order to establish an 80% healthy stand of grass, all seeding applications must be completed prior to September 1st.
- Apply permanent seeding when no further disturbances are planned.
- Seed should be applied immediately after seedbed preparation while the soil is loose and moist.
- Apply seed before applying straw mulch or other ground cover applications.
- Hydromulch shall be applied with grass seed at a rate of 2000 lb./acre. On slopes steeper than 10 %, hydroseed and mulch shall be applied with a bonding agent (tackifier). Application rate and methodology to be in accordance with seed supplier recommendations. (See Appendix C for help)
- Dry, loose, weed-fee straw used as mulch shall be applied at double the hydromulch application requirement (4000 lb./acre). Anchor straw by working in by hand or with equipment (rollers, cleat tracks, etc).

• Permanent or temporary irrigation shall be supplied especially in abnormally hot or dry weather or on adverse sites. Water application rates should be controlled to provide adequate moisture without causing runoff.

Site Preparation

- Bring the seedbed area to final grade, remove all rocks and debris, and smooth surface undulations larger than 2 inches.
- Divert concentrated flows away from the seeded area.
- For optimum seeding conditions preserve topsoil and stockpile material until final grades are established. Spread topsoil over new grades or:
- Conduct soil test to determine pH and nutrient content.
- Roughen the soil by harrowing, tracking, grooving or furrowing.
- Apply amendments as needed to adjust pH to 6.0-7.5. Incorporate these amendments into the soil.
- The seedbed should be firm but not compact. The top 4-6 inches of soil should be loose, moist and free of large clods and stones.
- If the seedbed has been idle long enough for the soil to become compact, the topsoil should be harrowed with a disk, spring tooth drag, spike tooth drag, or other equipment designed to condition the soil for seeding.
- Harrowing, tracking or furrowing should be done horizontally across the face of the slope, so ridges are along the slope contour.

Seeding

- Seed to soil contact is the key to good germination.
- Apply seed at the rates specified using calibrated seed spreaders, cyclone seeders, mechanical drills, or hydroseeder so the seed is applied uniformly on the site
- Broadcast seed should be incorporated into the soil by raking or chain dragging, and then lightly compacted to provide good seed-soil contact.
- Apply mulch and tackifier or matting, as specified, over the seeded areas.
- To prevent seed from being washed away, confirm installation of all required surface water control measures.
- Double the rate of seed application when mulch and seed is applied in a single application.
- Recommended erosion control grass seed mixes are as follows. Similar mixes
 designed to achieve erosion control may be substituted if approved by local
 jurisdiction:
 - 1. Dwarf Grass Mix (low height, low maintenance)
 Dwarf Perennial Ryegrass, 80% by weight

Creeping Red Fescue, 20% by weight

Application rate: 100 pounds minimum per acre

2. Standard Height Grass Mix

Annual Ryegrass, 40% by weight Turf-type Fescue, 60% by weight

Application rate: 100 pounds minimum per acre

Fertilizer

- Slow-release fertilizers are more efficient and have fewer environmental impacts. Areas being seeded for final landscaping may require soil tests to determine the exact type and quantity of fertilizer needed to prevent the over-application of fertilizer. Use non-phosphorus fertilizer on disturbed areas within 50 feet of water bodies and wetlands.
- The use of stockpiled topsoil or compost reduces the need for fertilizer and improves the overall soil quality.
- Provide project-specific application rates

Mulch

- Refer to Ground Cover and Matting sections of this chapter.
- Straw mulch in loose condition is preferred for seeding during the wet season on slopes 3:1 or flatter.
- Straw mulch may be required during the dry season if:
 - Grass growth is expected to be slow;
 - The soils are highly erodible;
 - There is a water body close to the disturbed area; or
 - Significant precipitation is anticipated before the grass will provide effective cover.
- The straw mulch shall not be moldy, caked, decayed or of otherwise low quality.
- Can be applied on top of the seed or applied with the seed during hydroseeding. The application rate of seed per acre should be increased if seed and mulch are applied in a single application.

Hydroseed

- Refer to Hydraulic Application section of this chapter
- Hydroseeding requires a mulch or green dye tracer as a visual aid during application.
- On slopes steeper than 2:1, hydroseeding requires an increased rate of tackifier to be applied.

• During the dry season, hydroseeding with wood fiber mulch is adequate.

Site Condition	Minimum Frequency
1. Active Period.	Daily when stormwater runoff, including
	runoff from snowmelt, is occurring.
2. Prior to the site becoming inactive or in	Once to ensure that erosion and sediment
anticipation of site inaccessibility.	control measures are in working order. Any
	necessary maintenance and repair must be
	made prior to leaving the site.
3. Inactive periods greater than seven (7)	Once every two (2) weeks.
consecutive calendar days.	
4. Periods during which the site is inaccessible	If practical, inspections must occur daily at a
due to inclement weather.	relevant and accessible discharge point or
	downstream location.

- Newly seeded areas need to be inspected frequently to ensure the grass is growing.
- If the seeded area is damaged due to runoff, additional BMP's may be needed. Re-seed and mulch damaged areas.
- Spot seeding can be done on small areas to fill in bare spots where grass did not grow properly.
- If spot seeding is ineffective, use an alternate method, such as sod or matting.
- Re-seed and protect with mulch any areas affected by erosion. If the erosion is caused by concentrated runoff, fix the runoff problem and then re-seed and mat the area.

4.1.9 Sod

Establishes permanent turf for immediate erosion protection and stabilizes drainageways.

Advantages

- Provides immediate, effective protection, and is aesthetically pleasing.
- Provides high-density vegetation, which is superior to a recently seeded area.
- Placement can occur any time that soil moisture is adequate and the ground is not frozen.

<u>Disadvantages</u>

- Expensive.
- Availability is seasonal.
- Irrigation may be required if installed in summer.
- Difficult to mow if installed on slopes steeper than 3:1.
- Installations in grassed waterways may roll up if not anchored or drained properly.
- Time necessary for root establishment may be lengthy.

Design Criteria

- Use sod as a short or long-term cover.
- Around inlets located off roadways
- Use sod that is generally weed free, has uniform thickness (approximately 1 inch thick) and dense root mat for mechanical strength.
- Generally inappropriate for bioswales. Sod can be used for lining ditches or waterways carrying intermittent flows.
- The following steps are general recommendations for sod installation:
 - □ Shape and smooth the surface to final grade in accordance with the approved grading plan.
 - □ Fertilize as per supplier's recommendations. Non-phosphorous fertilizer is required near water bodies and wetlands.
 - □ Work lime and fertilizer into soil 1-2 inches deep and smooth the surface.
 - □ Lay sod strips perpendicular to the direction of water flow, beginning at the lowest area to be sodded. Wedge strips securely into place and square the ends of each strip to provide for a close, tight fit. Stagger joints at least 12 inches. Staple sod onto 3:1 and steeper slopes.
 - □ Roll the sodded area and irrigate.
 - □ Not for use in high velocity channels/ditches

Site Condition	Minimum Frequency
1. Active Period.	Daily when stormwater runoff, including
	runoff from snowmelt, is occurring.
2. Prior to the site becoming inactive or in	Once to ensure that erosion and sediment
anticipation of site inaccessibility.	control measures are in working order. Any
	necessary maintenance and repair must be
	made prior to leaving the site.
3. Inactive periods greater than seven (7)	Once every two (2) weeks.
consecutive calendar days.	
4. Periods during which the site is inaccessible	If practical, inspections must occur daily at a
due to inclement weather.	relevant and accessible discharge point or
	downstream location.

- Inspect sod area frequently for soil moisture content and root establishment.
- Re-tack, re-sod or re-seed as necessary.
- If it is impossible to establish a healthy ground cover due to frequent saturation, instability, or some other cause; remove the sod, seed the area with an appropriate mix, and protect with matting.

4.2 Runoff Control Practices

The greater the volume and velocity of surface water runoff on construction sites, the more sediment and other pollutants are transported to streams, wetlands, and lakes. Diverting runoff away from exposed soils can greatly reduce the amount of soil eroded from a site. Decreasing runoff velocities reduces erosion and the amount of pollutants carried off-site.

Runoff controls divert runoff from exposed areas and reduce runoff velocities. Runoff control BMP's that divert runoff from exposed areas include pipe slope drains and diversion swales. Runoff control BMP's that reduce runoff velocities include check dams and sediment traps.

- 1. Check Dam
- 2. Diversion Dike/Swale
- 3. Grass-lined Swale
- 4. Outlet Protection
- 5. Pipe Slope Drain
- 6. Surface Roughening

CHECK DAM





4.2.1 Check Dam

Small dams constructed across a swale or ditch to reduce velocities of concentrated flows, thereby reducing erosion in the swale or ditch. Check dams not only prevent gully erosion from occurring before vegetation is established, but also allow a significant amount of suspended sediment to settle out.

- Check Dams can be constructed from a variety of materials.
 - □ Rock: Rock material only.
 - □ Bio-filter Bags: Bio-filter bags staked to the ground.
 - □ Sand Bags
 - □ Pre-fabricated Check Dam System: A manufactured system specifically designed to slow water so that suspended particles settle out. Field fabricated systems are not allowed.

Advantages

- Prevent erosion and promote settling of sediment in runoff.
- When carefully located and constructed, check dams may function as permanent installations.
- Reduces flow velocity
- Inexpensive and easy to install.
- Rock can be spread into ditch and used as a channel lining when the check dam is no longer necessary.
- Some pre-fabricated check dams are reusable.

Disadvantages

- Removal may be costly for some types of check dams.
- Suitable only for a limited drainage area.
- May reduce hydraulic capacity of the channel.
- May create turbulence downstream, causing erosion of the channel banks.
- Ponded water may kill grass in grass-lined channels.
- May be an obstruction to construction equipment.

Design Criteria

• Space check dams according to the following table.

Table 4-4 Spacing for check dams


D'' I G I		Minimum Weir De	epth
Ditch Grade	6 inch	12 inch	18 inch
6%	**	16 ft O.C.	26 ft O.C.
5%	**	20 ft	30 ft
4%	**	26 ft	40 ft
3%	15 ft	33 ft	50 ft
2%	25 ft	50 ft	80 ft


^{**} Not Allowed

- In temporary or permanent channels not yet vegetated when installing channel lining is not feasible.
- In small open channels that drain 10 acres or less.
- Not for use in streams or rivers.
- Construct rock check dams sized to stay in place given the expected design flow velocity. Typical rock size of 3-6 inch. Place rock by hand or by mechanical means rather than dumping the rock.
- Bridge entire ditch or swale width and ensure the center of the dam is 6 inches lower than the outer ends.
- Remove check dams from grass-lined ditches and swales once the grass is established.
- Seed, mulch, or mat the area where the check dams were, immediately following removal.

Site Condition	Minimum Frequency
1. Active Period.	Daily when stormwater runoff, including
	runoff from snowmelt, is occurring.
2. Prior to the site becoming inactive or in	Once to ensure that erosion and sediment
anticipation of site inaccessibility.	control measures are in working order. Any
	necessary maintenance and repair must be
	made prior to leaving the site.
3. Inactive periods greater than seven (7)	Once every two (2) weeks.
consecutive calendar days.	
4. Periods during which the site is inaccessible	If practical, inspections must occur daily at a
due to inclement weather.	relevant and accessible discharge point or
	downstream location.

- Remove sediment once it reaches one-third the depth of the rock weir.
- Replace rock weir when filtering capacity is reduced by one-half.

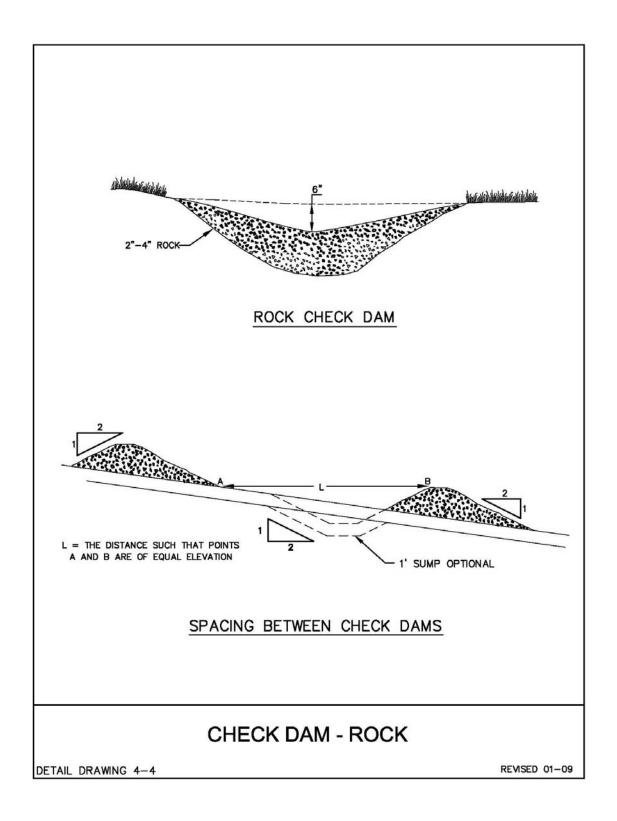

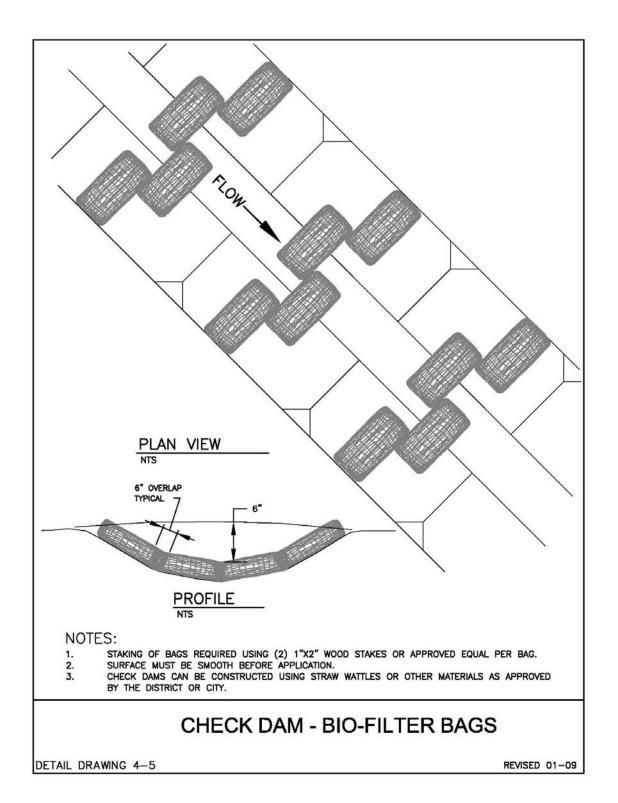

DIVERSION DIKE/SWALE



Diversion Dike/Swale





Diversion Swale



4.2.2 Diversion Dike/ Swale

A ridge of compacted soil or a lined swale with vegetative lining located at the top, base or somewhere along a sloping disturbed area. The dike or swale intercepts and conveys smaller flows along low-gradient drainage ways to larger conveyances such as ditches or pipe slope drains or to a stabilized outlet. Dikes and swales may be used singly or in combination with each other.

Advantages

- Provides a practical, inexpensive method to divert runoff.
- Can handle flows from large drainage areas.
- Use on-site material and equipment to construct.

Disadvantages

- If improperly constructed, can contribute to erosion caused by concentrating the flow.
- High flow velocity can damage vegetation.
- Not effective for preventing illegal discharge.

Design Criteria

- Refer to Table 4-5 Dike Design Criteria and Table 4-6 Swale Design Criteria.
- Install the dike and/or swale horizontally at intervals across a disturbed slope. Space horizontal interceptor dikes and swales according to Tables 4-6 and 4-7.
- For slopes of erodible soils, steeper than 2:1 with more than 10 ft. of vertical relief, construct benches or shorten distance between dikes or swales.
- If the dike or swale intercepts runoff from disturbed areas, discharge the runoff to a stable conveyance that routes the runoff to a sediment trap or basin.
- If the dike or swale intercepts runoff that originates from undisturbed areas, discharge the runoff to a stable conveyance that will route the runoff downslope of any disturbed areas and release the water at a stabilized outlet.
- May need matting to protect seed bed and channel from erosion.

Table 4-5 Diversion dike design criteria

Top Width	2 ft. min.	
Height	18 in. min. Measured from upslope toe and at a 90% standard proctor compaction ASTM D698.	
Side Slopes	2H:1V or flatter	
Grade	Topography Dependent	
Dike grade	Maximum 5%	
	<5%	300 ft
Slope of Disturbed Area vs. Horizontal Spacing	5-10%	200 ft
	10-25%	100 ft
	25-50%	50 ft
Slope Stabilization	<5% Seed and mulch within 5 days following dike construction	
	5-40% Stabilize immediately using either sod or riprap.	
Outlet	Upslope side of dike provides positive drainage to the outlet. Provide energy dissipation as necessary to prevent erosion. Release sediment-laden runoff to a sediment trapping facility.	

Table 4-6 Diversion swale design criteria

Bottom Width	2 ft. min. The bottom should be level across the swale.	
Depth	1 ft.	
Side Slopes	2:1 or flatter	
Grade	Maximum 5% with positive drainage to a suitable outlet.	
	<5%	300 ft.
Slope of Disturbed Area	5-10%	200 ft.
vs. Horizontal Spacing	10-25%	100 ft.
	25-50%	50 ft.
Slope Stabilization	Temporarily seed or line with riprap 12 in. thick and press into the bank approximately 3-4 in.	
Outlet	Level spreader or riprap to stabilized outlet/sedimentation pond.	

<u>Inspection & Maintenance</u>	
Site Condition	Minimum Frequency
1. Active Period.	Daily when stormwater runoff, including
	runoff from snowmelt, is occurring.
2. Prior to the site becoming inactive or in	Once to ensure that erosion and sediment
anticipation of site inaccessibility.	control measures are in working order. Any
	necessary maintenance and repair must be
	made prior to leaving the site.
3. Inactive periods greater than seven (7)	Once every two (2) weeks.
consecutive calendar days.	
4. Periods during which the site is inaccessible	If practical, inspections must occur daily at a
due to inclement weather.	relevant and accessible discharge point or
	downstream location.

- Immediately repair damage resulting from runoff or construction activity
- If the dike or swale regularly overflows, increase the capacity and/or frequency of the dikes/swales.
- Inspect and repair as necessary after every major storm.
- Minimize construction traffic over temporary dikes and swales.
- Clean out clogged pipes (as part of the swale system) under roads.

4.2.3 Grass-lined Swale

A channel with vegetative lining constructed to convey and dispose of concentrated surface runoff without damage from erosion, deposition, or flooding.

Advantages

- Does not generate high velocity runoff and offers temporary slope protection, which is superior to plastic sheeting.
- Capture a great deal of sediment due to the filtering effect of vegetation.
- Usually easy to install.

Disadvantages


- Requires temporary irrigation to establish vegetation.
- Cannot be used until vegetation is established.

Design Criteria

• As a minimum, grass-lined channels should carry a peak runoff from a 10-year storm event without eroding. Where flood hazards exist, increase the capacity according to the potential damage. The allowable design velocity for grassed-lined channels is based on soil conditions, type of vegetation, and the method of establishment. The channel shape may be parabolic, trapezoidal, or v-shaped, depending on the need and site conditions. Small check dams or flow spreaders may be necessary to minimize channelization.

Site Condition	Minimum Frequency
1. Active Period.	Daily when stormwater runoff, including
	runoff from snowmelt, is occurring.
2. Prior to the site becoming inactive or in	Once to ensure that erosion and sediment
anticipation of site inaccessibility.	control measures are in working order. Any
	necessary maintenance and repair must be
	made prior to leaving the site.
3. Inactive periods greater than seven (7)	Once every two (2) weeks.
consecutive calendar days.	
4. Periods during which the site is inaccessible	If practical, inspections must occur daily at a
due to inclement weather.	relevant and accessible discharge point or
	downstream location.

- During the initial establishment, grass-lined channels should be repaired and grass re-established if necessary.
- After grass has become established, the channel should be checked periodically to determine if the channel is withstanding flow velocities without damage.
- Check the channel for debris, scour, or erosion and immediately make repairs. It is particularly important to check the channel outlet and all road crossings for bank stability and evidence of piping or scour holes and make repairs immediately.
- Remove all significant sediment accumulations to maintain the designed carrying capacity.
- Keep the grass in a healthy, vigorous condition at all times, since it is the primary erosion protection for the channel.
- Permanent grassed waterways should be seasonally maintained by mowing and/or irrigating, depending on the type of vegetation selected.
- Newly seeded areas need to be inspected frequently to ensure the grass is growing.
- If the seeded area is damaged due to runoff, additional storm water measures such as check dams or matting may be needed.

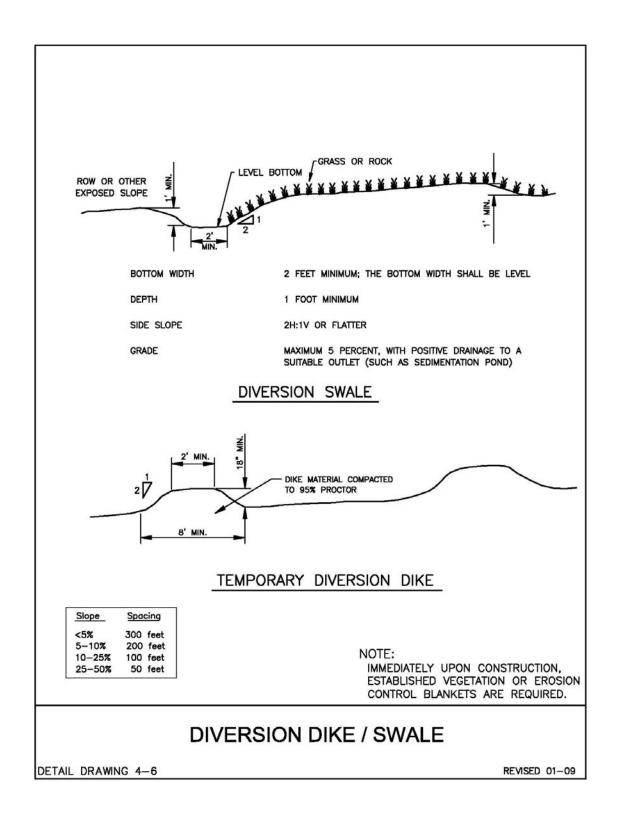

This page intentionally left blank.

OUTLET PROTECTION







4.2.4 Outlet Protection

Outlet protection reduces the speed of concentrated flow, thereby preventing scour at conveyance outlets. By dissipating energy, outlet protection lowers the potential for downstream erosion. Outlet protection includes riprap-lined basins, concrete aprons, and settling basins. Outlet protection prevents scour at storm water outlets, and minimizes the potential for downstream erosion.

Advantages

- Many techniques are effective and relatively inexpensive and easy to install.
- Removes sediment and reduces velocity.

Disadvantages


- Can be unsightly.
- May be difficult to remove sediment without removing and replacing the structure itself.
- Rock outlets with high velocity flows may require frequent maintenance.

Design Criteria

- Use the standard detail for outlet protection as a minimum. Consider site conditions to determine if a more complex energy dissipater may be required.
- At the outlets of ponds, pipe slope drains, ditches, or other conveyances, and where runoff is conveyed to a natural or man-made drainage feature such as a stream, wetland, lake, or ditch.

Site Condition	Minimum Frequency
1. Active Period.	Daily when stormwater runoff, including
	runoff from snowmelt, is occurring.
2. Prior to the site becoming inactive or in	Once to ensure that erosion and sediment
anticipation of site inaccessibility.	control measures are in working order. Any
	necessary maintenance and repair must be
	made prior to leaving the site.
3. Inactive periods greater than seven (7)	Once every two (2) weeks.
consecutive calendar days.	
4. Periods during which the site is inaccessible	If practical, inspections must occur daily at a
due to inclement weather.	relevant and accessible discharge point or
	downstream location.


- If there is scour at the outlet, protect the eroded area by increasing the size of the energy dissipater facility.
- Remove accumulated sediment frequently.

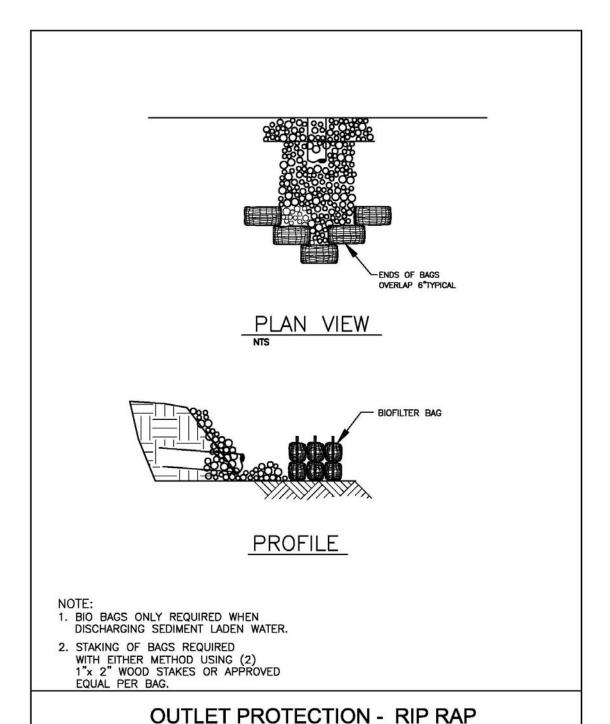

4-60

REVISED 01-09

DETAIL DRAWING 4-7

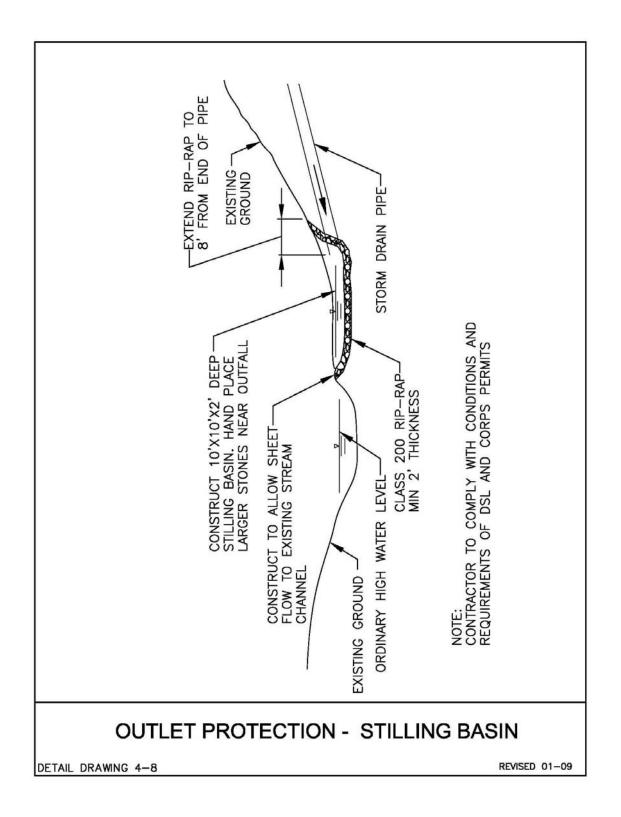


This page intentionally left blank.

PIPE SLOPE DRAIN





4.2.5 Pipe Slope Drain

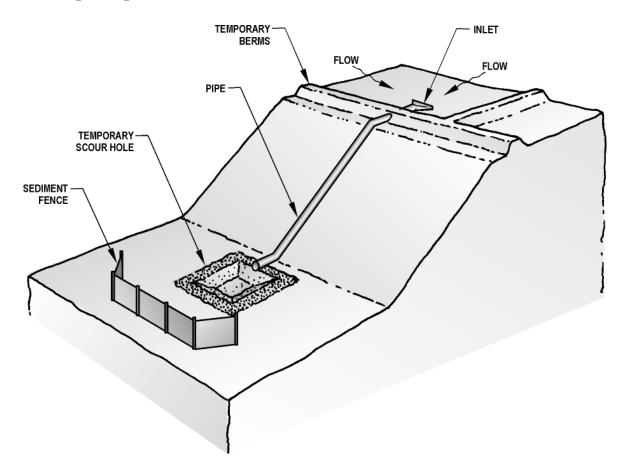

A pipe extending from the top to the bottom of a cut or fill and discharging into a stabilized watercourse, sediment trapping device or onto a stabilized area. The pipe slope drain carries concentrated runoff down steep slopes without causing gullies, erosion, or saturation of slide-prone soils.

Advantages

- Effective method of conveying water down steep slopes.
- Reduces or eliminates erosion.
- Easy installation and little maintenance.

Disadvantages

- Drain can be under-designed or incorrectly located.
- Area cleared for drain installation requires stabilization to prevent erosion occurring under the pipe.

- Outfall systems constructed of pipe segments, which are banded and/or gasketed together, could develop leaks causing erosion and failure of the system. Failures on erodible or steep slopes can cause downstream sedimentation or even mudflows.
- Adjustment of pipe lengths is necessary as cut and fill slopes are extended.

Design Criteria

- Capacity Peak runoff from a 10-yr storm. Inlet control is a critical factor when sizing pipes. Unless they are individually designed, size drains according to Table 4-4.
- On any slope where a large amount of flow must be collected and conveyed to avoid erosion.
- Areas where clean water should be kept separate from sediment-laden water.
- If a permanent measure is needed it should be designed as part of the roadway drainage facilities.

Table 4-7 Slope drain sizes

Contributing Drainage Area (Maximum)	Pipe Diameter
0.50 acre	12 inch
0.75 acre	15 inch
1.00 acre	18 inch


- Consider using continuously fused, welded or flange-bolted mechanical joint systems with proper anchoring or HDPP (high-density polyethylene pipe) for outfalls on steep slopes.
- Show the entrance sloped toward the pipe inlet.
- At the inlet, show interceptor dikes that are at least 12 in. higher at all points than the top of the inlet pipe and placed to direct water into the pipe.
- If the pipe slope drain will convey sediment-laden runoff, direct the runoff to a sediment retention facility.
- If the runoff is not from a disturbed area or is conveyed from a sediment trap or pond, convey the runoff to a stabilized discharge point.
- Energy Dissipation Scour holes or riprap-lined stilling basins prevent most scour problems at outfalls.
- Consider site conditions to determine if a more complex energy dissipater may be required.

- The special provisions and typical notes should include the following installation directions:
 - □ Minimize disturbance during installation. In some circumstances this requires HDPP installed by hand.
 - □ Slope anchor details.
 - □ Immediately stabilize any area disturbed during installation or maintenance.
 - □ Securely connect the standard flared end section at the entrance to the slope drain, using watertight connecting bands.
- Pipe should be staked securely to prevent movement
 - □ Securely fasten together the slope drain sections with gasketed watertight fittings, and securely anchor the sections into the soil.
 - □ Stabilize the area below the outlet following the energy dissipater.

<u>Inspection & Maintenance</u>

Site Condition	Minimum Frequency
1. Active Period.	Daily when stormwater runoff, including
	runoff from snowmelt, is occurring.
2. Prior to the site becoming inactive or in	Once to ensure that erosion and sediment
anticipation of site inaccessibility.	control measures are in working order. Any
	necessary maintenance and repair must be
	made prior to leaving the site.
3. Inactive periods greater than seven (7)	Once every two (2) weeks.
consecutive calendar days.	
4. Periods during which the site is inaccessible	If practical, inspections must occur daily at a
due to inclement weather.	relevant and accessible discharge point or
	downstream location.

- Adjust lengths of pipe when cut and fill slopes are extended.
- Regularly check the inlet and outlet points, especially following heavy rains. If there are signs of undercutting or water is going around the point of entry, reinforce the head wall with compacted earth or sand bags.
- Regularly check at connection points for signs of erosion. Tighten fittings and repair erosion as needed.
- Immediately repair and install appropriate protection if erosion occurs at the outlet.

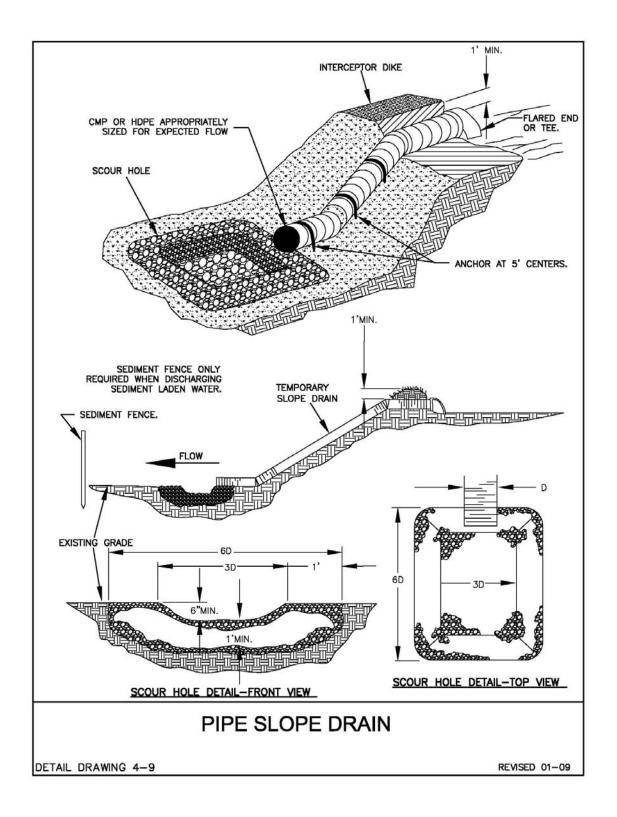




This page intentionally left blank.

SURFACE ROUGHENING





4.2.6 Surface Roughening

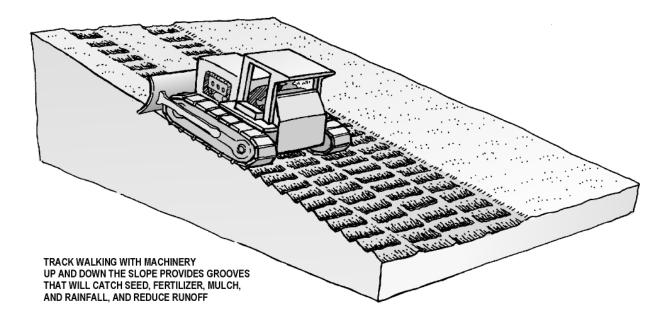

Leaving the slopes in a roughened condition after clearing or creating a rough soil surface with horizontal depressions or grooves will trap seed and reduce runoff velocity. Roughening can be accomplished by 'track walking' slopes with tracked equipment, by using a serrated wing blade attached to the side of a bulldozer, or by other agricultural equipment.

Advantages

- Grooves trap seed.
- Increased vegetation establishment.
- Reduces runoff velocity, increases infiltration.
- Provides some instant protection from sheet erosion.
- Traps soil eroded from the slopes above.

Disadvantages

- Tracking with a bulldozer or other heavy equipment may compact the soil.
- May increase time to finish slopes.
- Should not be relied upon as sole means of erosion control.

- All slopes to be seeded.
- On slopes 3:1 or less, but can be used on steeper slopes in conjunction with the addition of staging sediment barriers.

- Immediately seed and mulch roughened areas to obtain optimum seed germination and growth.
- Height of track grousers should be 1 ½ inches or greater.
- Tracking should be accomplished by driving equipment <u>up</u> and <u>down</u> slope to create horizontal depressions/grooves.

Cut Slope Roughening

- Stair-step grade or groove the cut slopes that are steeper than 3:1.
- Use stair-step grading on all erodible material soft enough to be ripped with a bulldozer. Slopes consisting of soft rock with the same subsoil are particularly suited to stair-step grading.
- Make the vertical cut distance less than the horizontal distance, and slightly slope the horizontal position of the "step" in toward the vertical wall.
- Do not make individual vertical cuts more than 2 feet high in soft materials or more than 3 feet in rocky materials.
- Groove the slope using machinery to create a series of ridges and depressions that run across the slope, on the contour.

Fill Slope Roughening

- Place fill slopes with a gradient steeper than 3:1 in lifts not to exceed ½ foot, and make sure each lift is properly compacted.
- Ensure that the face of the slope consists of loose, uncompacted fill 4-6 inches deep.
- Use horizontal grooving along the contour or tracking to roughen the face of the slopes, if necessary.
- Apply seed, fertilizer and straw mulch, and then track or punch the mulch with a bulldozer.
- Do not blade or scrape the final slope face.


Cuts, Fills, and Graded Areas


- Make moved slopes no steeper than 3:1.
- Roughen these areas to shallow grooves by normal tilling, disking, harrowing, or use a cultipaker-seeder. Make the final pass of any such tillage on the contour.
- Excessive roughness is undesirable where moving is planned.

Inspection & Maintenance

Site Condition	Minimum Frequency
1. Active Period.	Daily when stormwater runoff, including
	runoff from snowmelt, is occurring.
2. Prior to the site becoming inactive or in	Once to ensure that erosion and sediment
anticipation of site inaccessibility.	control measures are in working order. Any
	necessary maintenance and repair must be
	made prior to leaving the site.
3. Inactive periods greater than seven (7)	Once every two (2) weeks.
consecutive calendar days.	
4. Periods during which the site is inaccessible	If practical, inspections must occur daily at a
due to inclement weather.	relevant and accessible discharge point or
	downstream location.

• Check the seeded slopes for rills and washes. Fill these areas slightly above the original grade, then re-seed, mulch, or mat as soon as possible.

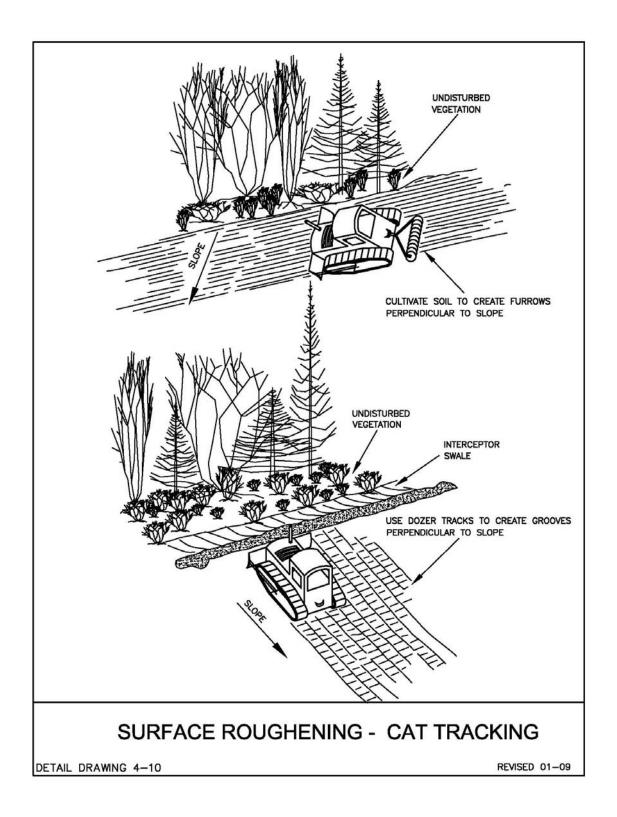

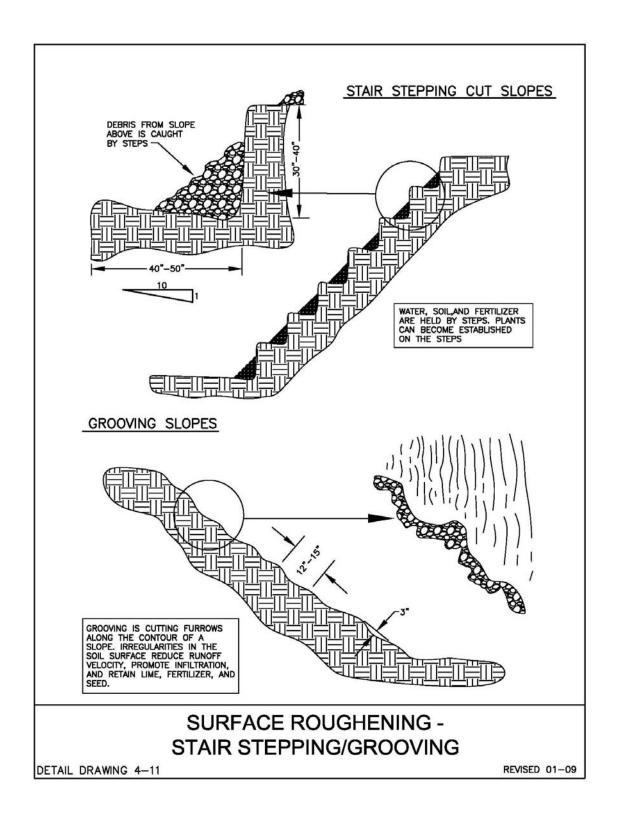

4.3 Sediment Control Practices

Once soil erosion occurs, sediment trapping or removal techniques can reduce the amount of sediment and associated pollutants that leave the site, thus protecting nearby streams, wetlands, and lakes. Sediment controls are usually placed around the perimeter of a disturbed area and where concentrated water leaves the site. Sediment control BMP's should be in place before land clearing and grading begins. It is important to note that sediment controls, if poorly maintained, can become sources of sediment and other pollutants during larger storms.

- 1. Bio-filter Bags
- 2. Construction Entrance
- 3. Dewatering
- 4. Filter Berm
- 5. Inlet Protection
- 6. Oak Mats
- 7. Pre-Fabricated Barriers
- 8. Sand Bags
- 9. Sediment Basin
- 10. Sediment Fence
- 11. Sediment Trap
- 12. Sidewalk Subgrade Gravel Barrier
- 13. Tire Wash
- 14. Wattles



This page intentionally left blank.

BIO-FILTER BAGS



4.3.1 Bio-filter Bags

Biofilter bags are manufactured from 100% recycled wood-product waste placed in plastic mesh bags.

Advantages

- Relatively low cost.
- Can be used in place of sediment fences at toe of slope, without trenching in.
- Wood-product can be recycled or used on site when no longer needed.
- Installation is simple, can be done by hand.
- Bags are easy to move, replace and reuse on paved surfaces.
- Are good short-term solution in situations where concentrated flows are causing erosion.

Disadvantages


- Generally effective for only a few months.
- Can be easily damaged by construction equipment or by traffic in paved areas.
- Can become clogged with sediment and cease to filter runoff.
- If improperly installed can allow undercutting or end-flow.
- Not effective where water velocities or volumes are high.
- Light weight results in higher buoyancy if not properly installed.
- Low sediment retention capacity may require frequent maintenance.

- Bio-filter bags should be clean 100 percent recycled wood product waste. Standard size 10x8x30 inches, weight approximately 45 pounds, with ½ inch plastic netting
- May be left in place or used as mulch once they have served their purpose.
- Surface area should be smooth
- Use (2) 1x2 inch stakes per bag, driven 12 inches into ground.
- Ends of bags must be overlapped 6 inches to prevent piping between joints.


Inspection & Maintenance

Site Condition	Minimum Frequency
1. Active Period.	Daily when stormwater runoff, including
	runoff from snowmelt, is occurring.
2. Prior to the site becoming inactive or in	Once to ensure that erosion and sediment
anticipation of site inaccessibility.	control measures are in working order. Any
	necessary maintenance and repair must be
	made prior to leaving the site.
3. Inactive periods greater than seven (7)	Once every two (2) weeks.
consecutive calendar days.	
4. Periods during which the site is inaccessible	If practical, inspections must occur daily at a
due to inclement weather.	relevant and accessible discharge point or
	downstream location.

- Check that stakes are secure and ends of bags are tightly overlapped. Check that undercutting or end-flow is not occurring.
- Inspect plastic mesh bags for tears.
- Remove sediment when 1/3 height of bag has accumulated.
- Replace damaged bags as needed.

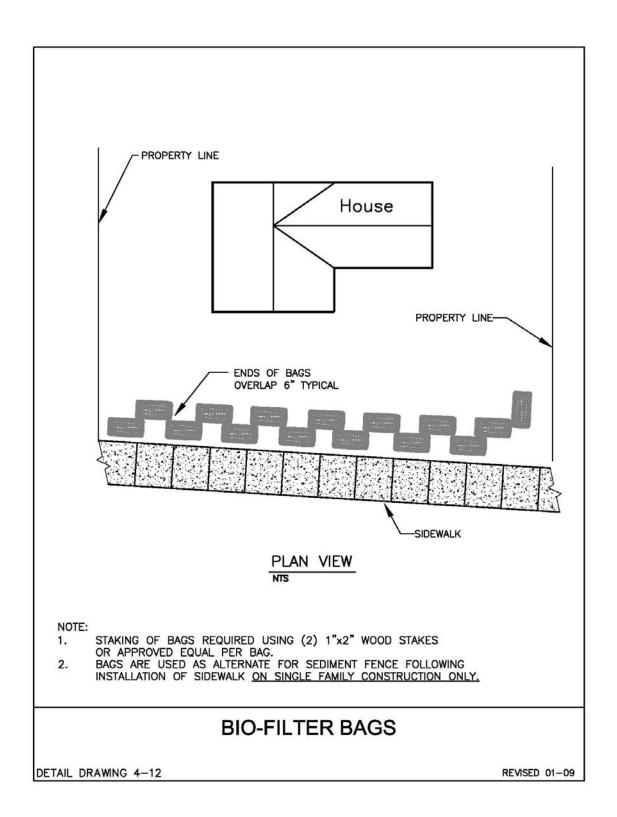


CONSTRUCTION ENTRANCE

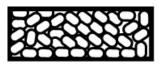





4.2.2 Construction Entrance

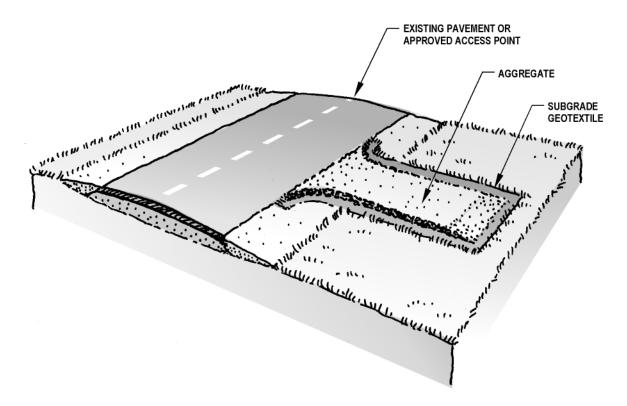

A stabilized rock pad, placed at construction site ingress/egress locations, that reduces the amount of sediment transported onto paved roads by vehicles or runoff. The Construction Entrance also includes a curb ramp designed out of wood.

Advantages

- Reduces traffic hazards caused by debris on public roadways.
- Reduces sediment and other debris from entering roadways, which can then be washed into the storm system.

Disadvantages


- Only effective if erosion and sediment control employed elsewhere onsite.
- Only works if installed at every location where significant construction traffic leaves the site.
- Fills with sediment quickly and requires frequent maintenance and/or replacement of rock.

- Install construction entrance prior to any site work.
- Whenever possible, construct the pad on a firm, compacted subgrade.

- Install geotextile under rock when subgrade is not stable or is "pumping" up into the pad.
- Minimum length:
 - □ 20 ft all single family sites.
 - \Box 50 ft all other development sites.
- Minimum width:
 - □ 20 ft all construction sites.
- Minimum Depth:
 - □ 8 in. all construction sites.
- Rock Size:
 - \Box 3/4 x 0 all single family sites
 - □ 3-6 in. all other construction sites
- Do not install rock on paved surfaces. (Use wood curb ramps.)
- Wood Curb ramps should be made out of 2x6 material, nailed together.
- Include a tire wash facility if the entrance does not prove effective in retaining sediment onsite.

Inspection & Maintenance

- Requires ongoing inspection
- Immediately sweep up and remove or stabilize onsite any sediment that is tracked onto pavement.
- If the sediment poses a threat to public safety and street sweeping proves ineffective, consider washing the street and collecting the water in a sediment pond or sump before it leaves the site.
- Add or replace rock as needed to maintain the specified dimensions.
- Immediately remove any rock, which gets carried from the pad to the roadway.

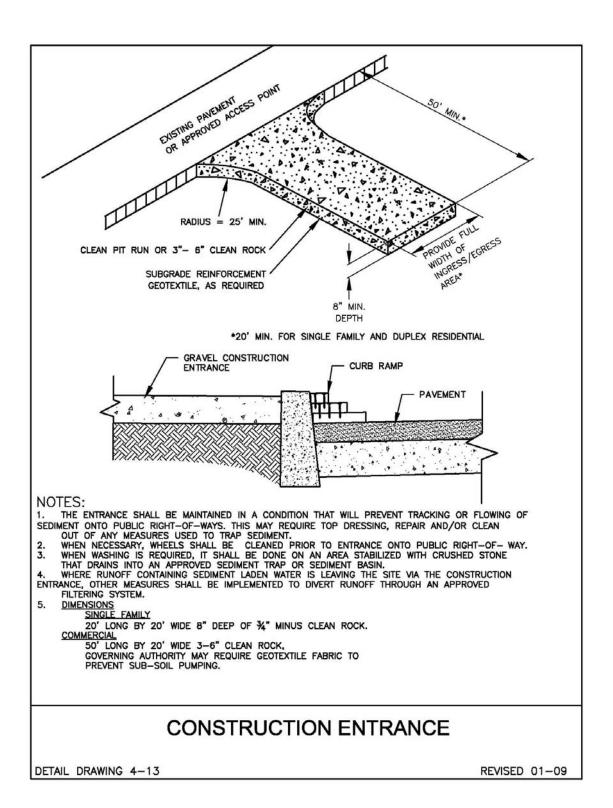

DEWATERING





4.3.3 Dewatering

Filtration is the separation of sediment from a fluid by passing the fluid through a permeable medium that will trap a high percentage of the particles. This is not a new concept; it has been employed in all types of industries, for various type of liquids, including water. The equipment necessary for filtration applications associated with water containing sediment would be weir tanks, gravity boxes, non-contained sediment bags, sand media filtration, and bag/cartridge chambers. There are two types of filtration systems, gravity and pressure.

Advantages

- Excellent for utility work such as repairs, replacements, or new installations.
- Depending upon the choice of filtration systems, can remove small particles of silt and clays.
- Can be used as an alternate to sediment trap/basin on smaller sites
- Can hold large amounts of sediment which reduces overall maintenance.
- Can be used in conjunction with other types of filters as a pre-filter.
- Can be easily mobilized from site to site.

Disadvantage

- Limited storage capacity depending upon the site.
- Have limitations in removing silts and clays, depending upon selection.
- May require heavy equipment to load and unload system.
- May be cost inhibitive.

- Determine soil type prior to selecting type of Dewatering system.
- Select an appropriate location that will reduce overall impacts.
- Weir tanks, Filter Boxes are effective for removal of large particles such as sand
- Sand Media Filters effective for removal of smaller particles such as sand and silt.
- Filter bags can remove large particles until fabric pores start to fill in or cake over then filter capacity increases to smaller sand and silt.
- Filter bags should be placed in a heavily vegetated area to increase there efficiency.
- Cartridge Filter Units will remove smaller particles such as silt and clay
- Rock Berms, Bio-filter Bags, or Sediment Fence shaped in a half circle and stages in a series of three can be installed as an alternate, or in conjunction with other systems.

Inspection & Maintenance

- Ongoing inspection is necessary in order to detect any malfunctions or operation of equipment.
- Periodic inspection of discharge areas.
- Remove sediment when it reaches 1/3 capacity of a sediment barrier.
- Material must be placed in an approved location on site or exported from site.




This page intentionally left blank.

FILTER BERM _______





4.3.4 Filter Berm

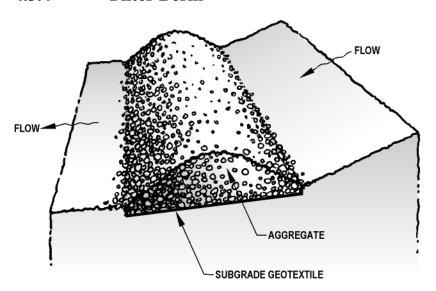

AGGREGATE BERM - Retains sediment in gravel or crushed rock berm.

<u>Advantages</u>

- Very efficient method for sediment removal.
- Reduces runoff velocity.

Disadvantages

- More expensive than some other measures because requires clean gravel or crushed rock rather than materials found onsite.
- Clogging from mud and soil may make maintenance difficult.
- Has a limited life span.

- Use 2 in. maximum washed and well-graded gravel or crushed rock with less than 5% fines.
- Berm Dimensions:
 - □ Height and side slopes: 1 foot high with 3:1 side slopes.
 - □ Length: 8 foot per 1 cubic foot per second flow, based on the peak flow for the 10-year storm.
 - ☐ If used as slope application, use Table 4-9 for spacing.
 - ☐ Used primarily as a base measure (toe of slope)

COMPOST BERM - Can be used in place of sediment fence, straw wattles, etc. (For sheet flow only.)

Advantages

- Very efficient method for sediment removal.
- Reduces runoff velocity.
- Compost retains a large volume of water
- The mix of particle sizes in the compost filter material retains as much or more sediment than traditional perimeter controls, such as sediment fences, while allowing a larger volume of clear water to pass through the berm.
- Low removal cost as compost berm can be spread/tilled into surface as a soil amendment when no longer needed or can be seeded and left in place.

Disadvantages

- Initial cost may be higher than some other more commonly used measures.
- Clogging from mud and soil may make maintenance difficult.
- Has a limited life span.

- Use mature, good quality material with sufficient particle size distribution. .
- Berm Dimensions:
 - □ Height and side slopes: 1 -1.5 feet high and 2-3 ft width at base.
 - ☐ If used as slope application, use Table 4-8 for spacing.
 - □ Used solely for sheet flow and installed along contours of slope

Table 4-8 Compost Berm Spacing and Minimum Dimensions

Slope	Slope Length	Min. Berm Dimensions (height x width)
<50:1	250 ft	1 ft x 2 ft
50:1 - 10:1	125 ft	1 ft x 2 ft
10:1 - 5:1	100 ft	1 ft x 2 ft
3:1 - 2:1	50 ft	1.3 ft x 2.6 ft
>2:1	25 ft	1.5 ft x 3 ft

<u>Inspection & Maintenance</u>


Site Condition	Minimum Frequency
1. Active Period.	Daily when stormwater runoff, including
	runoff from snowmelt, is occurring.
2. Prior to the site becoming inactive or in	Once to ensure that erosion and sediment
anticipation of site inaccessibility.	control measures are in working order. Any
	necessary maintenance and repair must be
	made prior to leaving the site.
3. Inactive periods greater than seven (7)	Once every two (2) weeks.
consecutive calendar days.	
4. Periods during which the site is inaccessible	If practical, inspections must occur daily at a
due to inclement weather.	relevant and accessible discharge point or
	downstream location.

Aggregate Berm

- Remove and replace rock when filtering capacity is reduced by half to maintain performance.
- Removed sediment accumulation when it reaches one-third of the barrier height.

Compost Berm

- Check for under-cutting or piping under berm.
- Inspect for channel formation parallel to the berm, which indicates it is acting as a flow barrier.
- Immediately repair any damage and install additional berms as needed.
- Removed sediment accumulation when it reaches one-third of the barrier height.

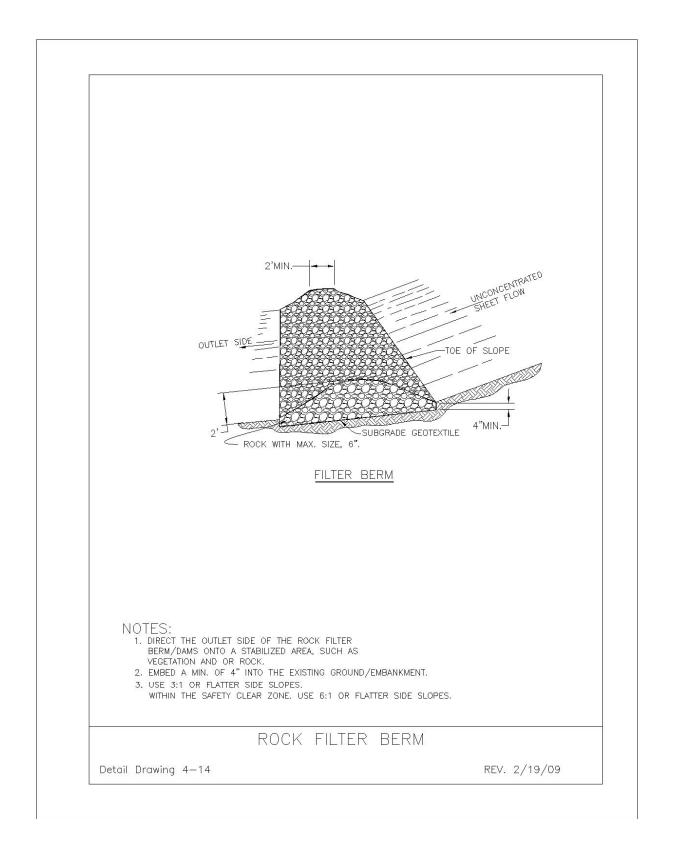

This page intentionally left blank.

INLET PROTECTION









4.3.5 Inlet Protection


Prevents coarse sediment from entering storm drainage systems by filtering runoff and retaining sediment before it reaches a drainage inlet or storm sewer system. There are many options and variations of inlet protection available.

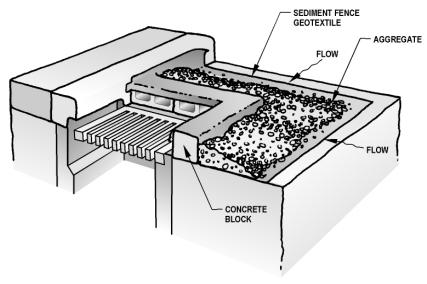


Inlet Protection – Masonry / Aggregate

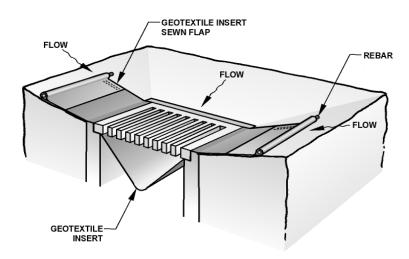

Inlet Protection - Prefabricated Filter Insert

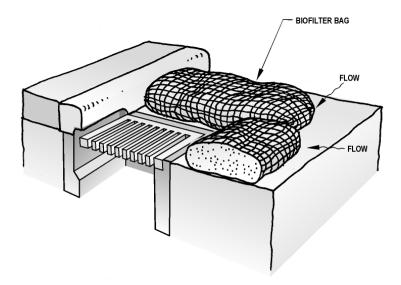

Inlet Protection – Biofilter Bags Around Catch Basin

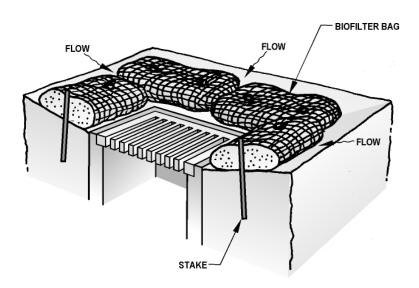

Inlet Protection – Biofilter Bags Around Area Drain

Advantages

- Prevents sediment from entering the storm drain system.
- Reduces amount of sediment leaving the site.

Disadvantages

- May result in ponding of water above the catch basin.
- Sediment removal may be difficult under high-flow conditions.

- May result in a traffic hazard.
- Short-circuiting of flow may occur if not properly installed.
- Useful only for low flows having low sediment loading.
- Improper installation, maintenance or removal may introduce sediment into the storm drain system.

Design Criteria


- Place inlet protection in areas where water can pond, and where ponding will not have adverse impacts.
- Inlet protection must allow for overflow in a severe storm event.
- Addition measures must be considered depending upon soil type
- Inlet protection types include:
 - Type 1 Rock and wire mesh
 - Type 2 Masonry and rock
 - Type 3 Sediment fence
 - Type 4 Biofilter bags
 - Type 5 Catch basin insert
 - Type 6 Bone bags


Inspection & Maintenance


Site Condition	Minimum Frequency
1. Active Period.	Daily when stormwater runoff, including
	runoff from snowmelt, is occurring.
2. Prior to the site becoming inactive or in	Once to ensure that erosion and sediment
anticipation of site inaccessibility.	control measures are in working order. Any
	necessary maintenance and repair must be
	made prior to leaving the site.
3. Inactive periods greater than seven (7)	Once every two (2) weeks.
consecutive calendar days.	
4. Periods during which the site is inaccessible	If practical, inspections must occur daily at a
due to inclement weather.	relevant and accessible discharge point or
	downstream location.


- Clean inlet protection during and after each significant storm and remove sediment from behind structure after every storm.
- If the rock becomes clogged with sediment, it must be carefully removed from the inlet and either cleaned or replaced.


- Assess the impacts of allowing water to pond at the inlet and provide an overflow weir or some other type of relief as needed.
- Use mechanical means to remove sediment deposits (shovel, broom, sweeper/vactor unit.
- Remove sediment accumulated on or around the protection as needed to maintain intended functions.
- Repair or replace materials as needed to ensure proper functioning.

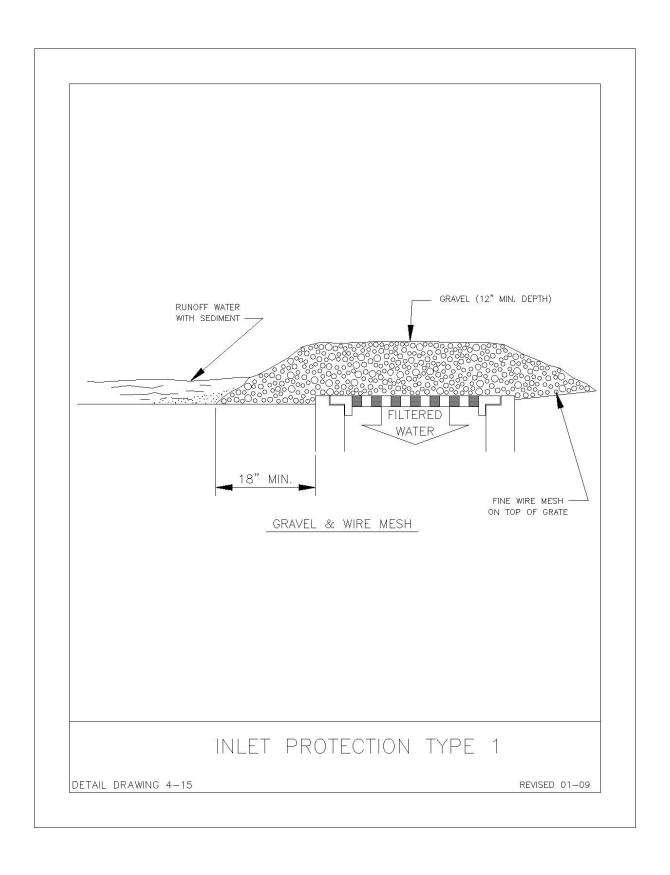


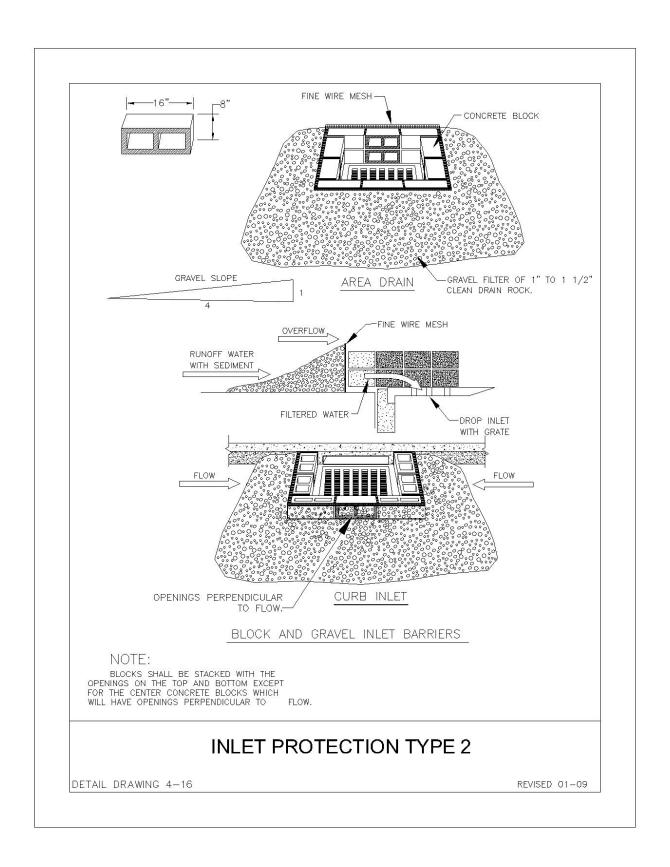

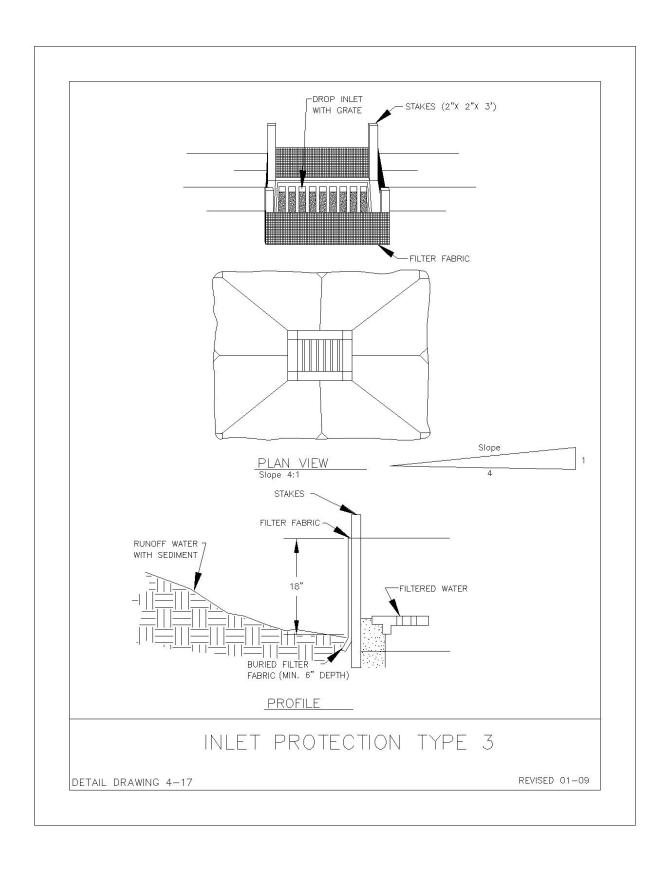

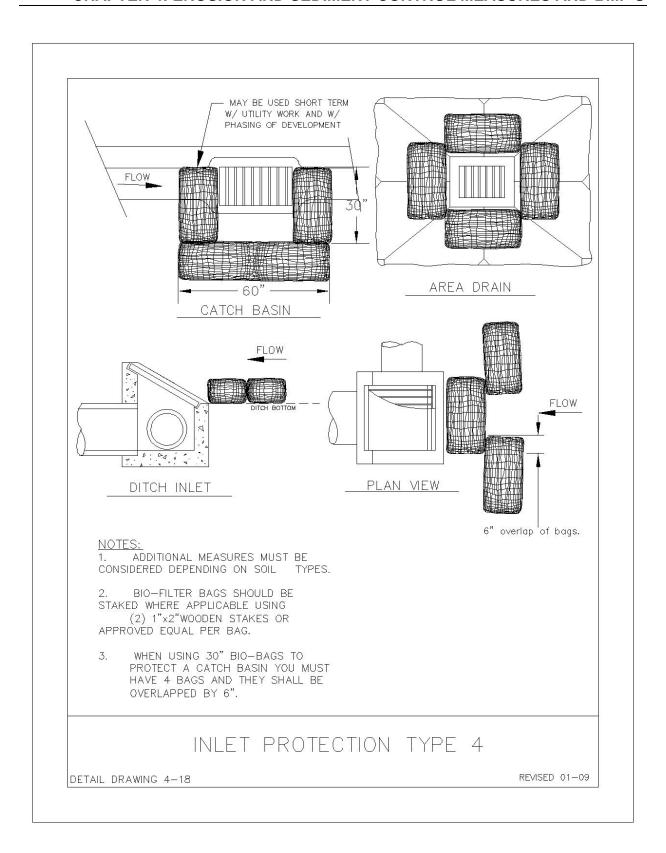

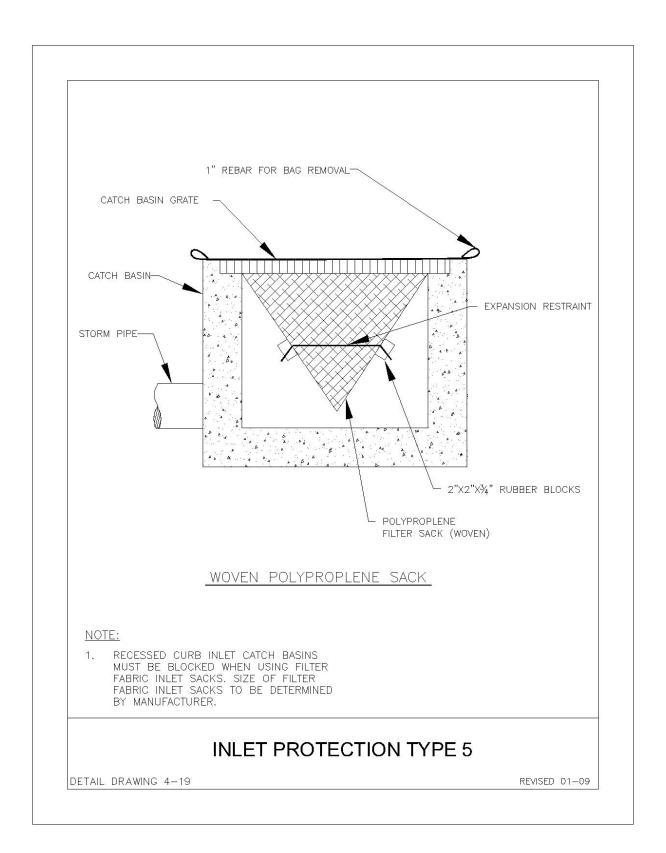

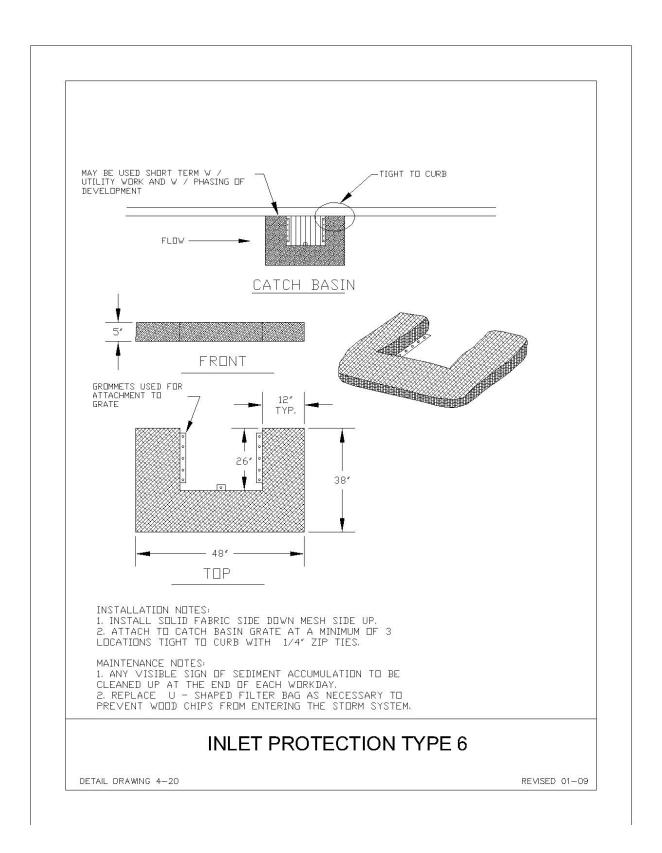



Oak Mats





4.2.6 Oak Mats

A stabilized platform, located at specified points of construction for the purpose of temporary or permanent ingress and egress. Oak Mats have two benefits: reduce overall tracking from construction sites, and creates a stable pad for heavy equipment, especially when working around sensitive areas such as wetlands and streams.

Advantages

- Provides a solid working platform
- Reduces tracking
- Significantly lighter then conventional steel sheets
- Can be used over several times
- Lifting cables for easy of loading and unloading
- Excellent alternative for linear projects

Disadvantages


- Not suitable for all construction sites
- Depending upon the site, can be expensive
- Will deteriorate with age

Design Criteria

- Dimensions: 8'x16'x4 ½" (3 Ply Laminated oak)
- Built-in lifting cables at each end
- Used for temporary or permanent access
- Built to withstand heavy equipment such as cranes, dump trucks, and back hoes
- On linear projects that parallel streams or wetlands install as a continuous working pad to reduce soil "pumping"
- Minor excavation of surface area may be required prior to installation of mats

Inspection & Maintenance

- Requires on-going inspection
- Remove any soil deposits from equipment and vehicles
- Immediately sweep up and remove any material that has be tracked onto public streets
- Remove and replace mats when they no longer stable or wood become broken or separated
- Check lifting cables to make certain they are in working order

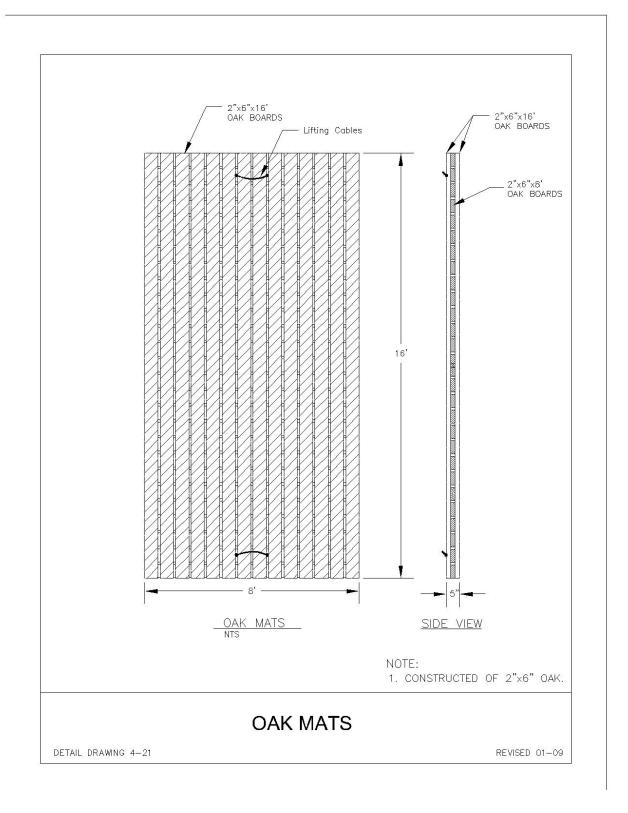

PRE-FABRICATED BARRIER





4.3.7 Pre-Fabricated Barrier System

Pre-fabricated barrier systems typically consist of a triangular shaped dike, usually made of foam or other flexible, lightweight material. The dike is wrapped in geotextile, which extends from the bottom of the dike to provide aprons on the upslope and downslope sides of the dike. The dike is anchored by trenching and stapling the aprons. Barrier materials, section lengths and weights vary among manufacturers. Other pre-fabricated barriers consist of water filled hinged panels that act as a sediment basin or toe of slope base measure. Their purpose is to hold run-off for designed periods of time in order to allow for settling of soil.

<u>Advantages</u>

- Can be lightweight.
- Installation is relatively simple.
- Can be used to divert and slow velocity of small drainage areas.
- Reusable.
- Can retain larger suspended soils particles.

Disadvantages

- Can be easily damaged by construction equipment.
- Not effective in steep swales, channels or ditches.
- If improperly installed can allow undercutting or end-flow.
- Not effective where water velocities or volumes are high.
- Installation must be done exactly as specified by manufacturer.
- Not intended for use on steep slope applications.

Design Criteria

- Used primarily as a base measure.
- Install in accordance with plans, special provisions and manufacturer's recommendations.
- Specify drainage area.

Inspection & Maintenance

Site Condition	Minimum Frequency
1. Active Period.	Daily when stormwater runoff, including
	runoff from snowmelt, is occurring.
2. Prior to the site becoming inactive or in	Once to ensure that erosion and sediment
anticipation of site inaccessibility.	control measures are in working order. Any
	necessary maintenance and repair must be
	made prior to leaving the site.
3. Inactive periods greater than seven (7)	Once every two (2) weeks.
consecutive calendar days.	
4. Periods during which the site is inaccessible	If practical, inspections must occur daily at a
due to inclement weather.	relevant and accessible discharge point or
	downstream location.

- Check that undercutting or end-flow is not occurring.
- Check that barrier is not otherwise damaged.
- Check that aprons are securely anchored.
- Check that flow is not becoming channeled behind barrier (parallel to barrier)
- Remove sediment accumulation behind barrier when sediment reaches one-third the barrier height.
- Replace damaged sections as needed.

SAND BAGS



4.3.8 Sand Bags

Sandbags are manufactured from durable, weather resistant tightly woven Geotextile fabric material sufficient to prohibit leakage of the filler material. The bags should measure 24 x 12 x 6 inches and be filled with firmly packed sand weighing at least 75 lbs.

Advantages

- Relatively low cost.
- Installation is simple, can be done by hand.
- Bags are easy to move, replace and reuse on paved surfaces.
- Are a good short-term solution in situations where concentrated flows are causing erosion.
- Can be used to divert and slow velocity of small flows.
- Can be used in concrete lined ditches capture sediment and reduce water velocity.

Disadvantages

- Generally effective for only a few months.
- Can be easily damaged by construction equipment or by traffic in paved areas.
- Can contribute sediment to runoff if bags rupture.
- Cannot be staked and are not appropriate on steep slope applications.
- Not effective in steep swales, channels or ditches.
- If improperly installed can allow undercutting or end-flow.
- Not effective where water velocities or volumes are high, can get washed away.

Design Criteria

- Generally used in ditches and/or swales as a check dam.
- Can be used on highway or road projects to divert run-off.
- Ends of bags must be tightly abutted and overlapped to direct flow away from bag joints.

Inspection & Maintenance

Site Condition	Minimum Frequency
1. Active Period.	Daily when stormwater runoff, including
	runoff from snowmelt, is occurring.
2. Prior to the site becoming inactive or in	Once to ensure that erosion and sediment
anticipation of site inaccessibility.	control measures are in working order. Any
	necessary maintenance and repair must be
	made prior to leaving the site.
3. Inactive periods greater than seven (7)	Once every two (2) weeks.
consecutive calendar days.	
4. Periods during which the site is inaccessible	If practical, inspections must occur daily at a
due to inclement weather.	relevant and accessible discharge point or
	downstream location.


- Check that ends of bags are tightly abutted. Check that undercutting or end-flow is not occurring.
- Remove sediment accumulated behind bags when sediment reaches one-third of the barrier height.
- Replace damaged bags as needed.

SEDIMENT BASIN





4.3.9 Sediment Basin

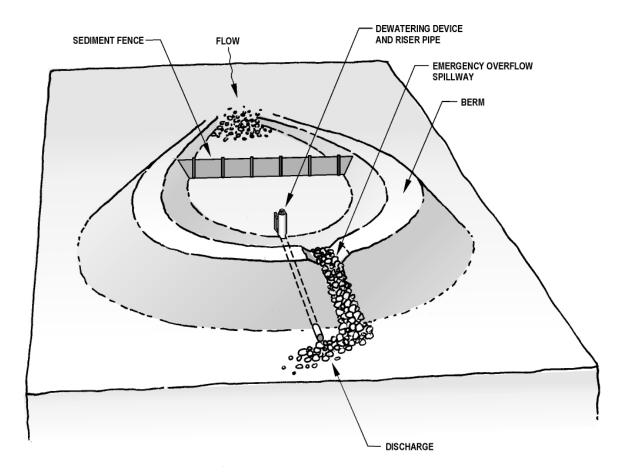

A temporary sediment basin has one or more inflow points and baffles to spread the flow, wet storage and dry storage, a securely anchored riser pipe, a dewatering device and an emergency overflow spillway. The sediment basin serves drainage areas less than 10 acres and has a design life of approximately 1-year.

Basins are large facilities that treat runoff from large drainage areas. Because of this, basins have limited application on linear construction projects. The applications, advantages and disadvantages of basins are included here for the designer's edification.

Combining with Permanent Drainage Facilities

• If a project includes a permanent storm water retention/detention pond, the roughgraded or final-graded facility could function as a basin during construction. Design features of the permanent structure, such as surface area, retention time and outlet control, should meet the design requirements of the temporary facility.

- Completion of the permanent facility should occur only when all upstream control structures are in place and stabilization of contributing drainage areas is complete.
- If a project includes an infiltration facility, the roughly excavated facility could be used as a basin, providing the facility provides the surface area and retention time required by the basin. Excavate the sides and bottom of the facility to a minimum of 2 foot above final grade with a backhoe working at "arms length" to minimize disturbance and compaction of the infiltration surface.
- Any required pretreatment facilities should be fully constructed prior to any release of sediment-laden water to the facility. Pretreatment and shallow excavations are intended to prevent the clogging of soil with fines.

Advantages

- Protect downstream riparian properties from sediment deposits.
- Prevent reduced downstream capacity due to sediment deposition in a stream channel.
- Prevents clogging of downstream facilities.
- Remove particles up to medium silt size 0.02 mm.
- Surface water conveyances can be connected to the facility as site development proceeds.

Disadvantages

- May become an attractive nuisance. Care must be taken to adhere to all safety practices.
- Failure of a basin which is not properly located could result in loss of life, damage to homes or buildings or interruption of services such as transportation or power.
- Maintenance and sediment removal is essential for adequate performance.
- Does not reduce turbidity resulting from fine silts and clays in runoff. Basins are
 more effective when used in conjunction with other measures such as seeding and
 mulching.

Design Criteria


- Water temperature in the basin may be too high for direct release. Always moderate the water temperature before it drains into a lake, stream or waterway. Whenever possible, release the trap discharge onsite onto a relatively level, densely grassed area at least 50 feet from a waterway or wetland.
- Require installation of a staff gauge to aid in determining sediment depth.
- The designer may want to route surface water collected from disturbed areas to a sediment basin prior to release from the site.

A qualified engineer should design temporary sediment basins.

<u>Inspection & Maintenance</u>

Site Condition	Minimum Frequency
1. Active Period.	Daily when stormwater runoff, including
	runoff from snowmelt, is occurring.
2. Prior to the site becoming inactive or in	Once to ensure that erosion and sediment
anticipation of site inaccessibility.	control measures are in working order. Any
	necessary maintenance and repair must be
	made prior to leaving the site.
3. Inactive periods greater than seven (7)	Once every two (2) weeks.
consecutive calendar days.	
4. Periods during which the site is inaccessible	If practical, inspections must occur daily at a
due to inclement weather.	relevant and accessible discharge point or
	downstream location.

- All damages caused by soil erosion or construction equipment shall be repaired before the end of each working day.
- Remove sediment when the sediment storage zone is half full. This sediment shall be placed in such a manner that it will not erode from the site. The sediment shall not be deposited downstream from the embankment or in or adjacent to a stream or floodplain.
- When temporary structures have served their intended purpose and the contributing drainage area has been properly stabilized, the embankments and resulting sediment deposit shall be leveled or otherwise disposed of in accordance with the approved erosion and sediment control plan.

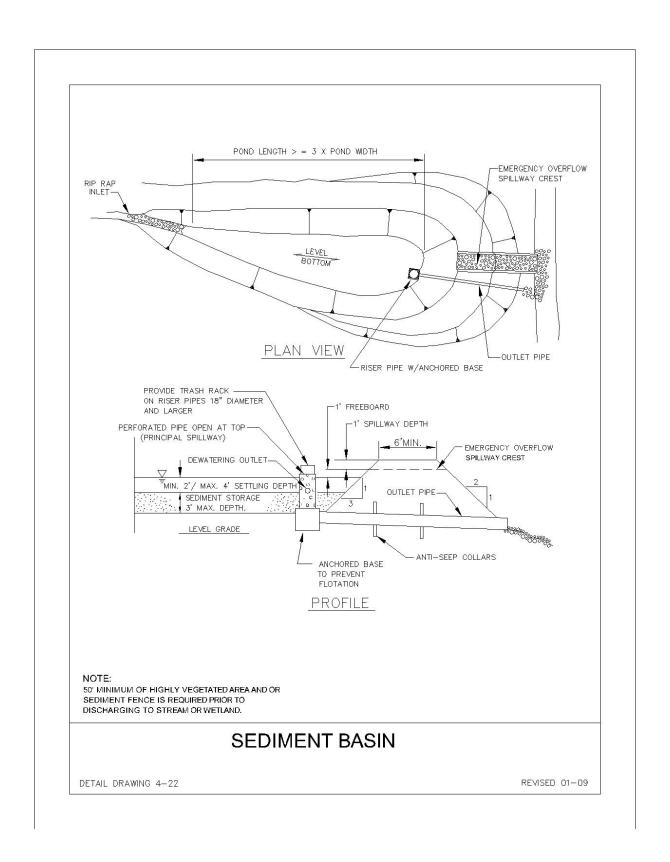

SEDIMENT FENCE



4.3.10 Sediment Fence

Temporary sediment trap consisting of an entrenched geotextile stretched across and attached to supporting posts. Sediment fences are adequate to treat flow depths consistent with overland or sheet flow. Standard or heavy duty sediment fence fabric must meet specific ASTM requirements, outlined in **Table 4-10**.

Advantages

- Reduces runoff velocity.
- Requires minimal ground disturbance to install.
- Relatively inexpensive.

Disadvantages

- Applicable to small drainage areas and overland flow; not applicable to concentrated flows.
- Incorrect geotextile or installation decreases sediment fence performance.
- Requires frequent maintenance and inspection.

Design Criteria

- See **Table 4-10** for Sediment Fence Fabric Specifications
- Show sediment fence installed along ground contours according to **Table 4-9**
- Sediment fence should only be used for sheet and rill erosion
- Standard or heavy-duty sediment fence filter fabric shall have manufactured stitched loops with 2"x 2"x4" posts. Stitched loops shall be installed on the uphill side of the sloped area.
- Sediment fences should be installed a minimum of 3 feet from toe of slope in order to maximize storage.
- A trench should be excavated 6 inches deep along the line of the posts.
- Trench should be backfilled and the soil compacted on both sides of the sediment fence.
- Posts should be spaced a maximum of 6 feet apart and driven securely into the ground a minimum of 12 inches.
- When sediment fence approaches its termination point, turn fence uphill and extend one full panel (6 ft).
- When joining two or more sediment fences together, join the two end stakes by wrapping
 the two ends at least one and one half turns and driving the joined stakes into the ground
 together.
- Height of a sediment fence should not exceed 3 feet. Storage height and ponding height should never exceed 1.5 feet.

 Table 4-9
 Barrier spacing for general application

BARRIER SPACING FOR GENERAL APPLICATION

INSTALL PARALLEL ALONG CONTOURS AS FOLLOWS		
% Slope	Slope	Maximum Spacing on Slope
10 % Flatter	10:1 or Flatter	300 ft
10 > % < 15	10:1 > x < 7.5:1	150 ft
15 > % < 20	7.5:1 > x < 5:1	100 ft
20 > % < 30	5:1 > x < 3.5:1	50 ft
30 > % < 50	3.5:1 > x < 2:1	25 ft

Table 4-10 Sediment Fence Fabric Specifications


WOVEN POLYPROYLENE SEDIMENT FENCE FABRIC

PROPERTY	TEST PROCDURE	MINIMUM FABRIC VALUE
Grab Tensile Strength	ASTM D-4632	180 lbs.
Grab Elongation	ASTM D-4632	15%
Trapezoid Tear	ASTM D-4533	70 lbs.
Mullen Burst	ASTM D-3786	300 psi
Puncture	ASTM D-4833	80 lbs
Permitivity	ASTM D-4491	.07 sec-1
Permeability	ASTM D-4491	.005 cm/sec
A.O.S.	ASTM D-4751	50 U.S. Sieve
UV Resistance (500 hrs)	ASTM D-4355	90%

<u>Inspection & Maintenance</u>

Site Condition	Minimum Frequency
1. Active Period.	Daily when stormwater runoff, including
	runoff from snowmelt, is occurring.
2. Prior to the site becoming inactive or in	Once to ensure that erosion and sediment
anticipation of site inaccessibility.	control measures are in working order. Any
	necessary maintenance and repair must be
	made prior to leaving the site.
3. Inactive periods greater than seven (7)	Once every two (2) weeks.
consecutive calendar days.	
4. Periods during which the site is inaccessible	If practical, inspections must occur daily at a
due to inclement weather.	relevant and accessible discharge point or
	downstream location.

- Immediately repair any damage.
- Remove accumulated sediment once it has reached 1/3 the height of the sediment fence or 1 ft maximum.
- Inspect for channel formation parallel to the fence, which indicates the geotextile is acting as a flow barrier.
- Replace deteriorated or clogged geotextile.
- Check for under cutting or piping under fence.

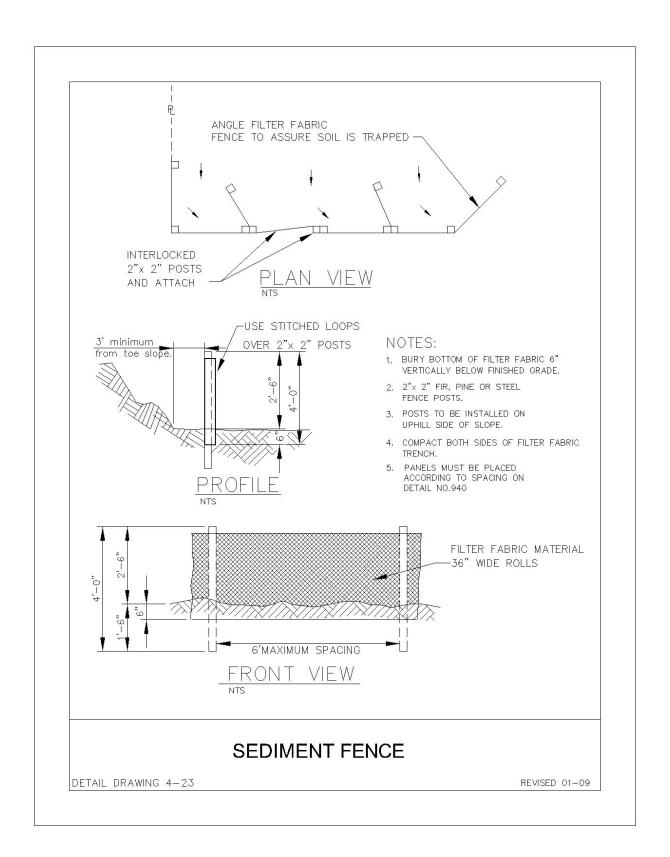


SEDIMENT TRAP





4.3.11 Sediment Trap

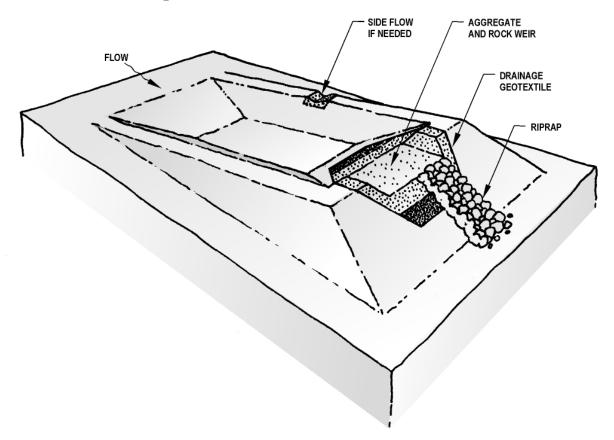

A sediment trap consists of a small, temporary ponding area, with a rock weir or perforated riser pipe at the outlet, formed by excavation or by constructing a weir. The sediment trap serves drainage areas 5 acres and smaller. They are a retention structure designed to remove sediment from runoff by holding a volume of water for a length of time, allowing particles 0.02 mm and large to settle out. Sediment retention should be used as a last line of defense when included in a ESCP and never used by itself.

Combining with Permanent Drainage Facilities

- If a project includes a permanent storm water retention/detention pond, the rough-graded or final-graded facility could function as a trap during construction. Design features of the permanent structure, such as surface area, retention time and outlet control, should meet the design requirements of the temporary facility. Completion of the permanent facility should occur only when all upstream control structures are in place and stabilization of contributing drainage areas is complete.
- If a project includes an infiltration facility, the roughly excavated facility could be used as a trap or basin providing the facility provides the surface area and

- retention time required by the trap or basin. Excavate the sides and bottom of the facility to a minimum of 3 foot above final grade with a backhoe working at "arms length" to minimize disturbance and compaction of the infiltration surface.
- Additionally, any required pretreatment facilities should be fully constructed prior to any release of sediment-laden water to the facility. Pretreatment and shallow excavations are intended to prevent the clogging of soil with fines.

Advantages

- Protect downstream riparian properties from sediment deposits.
- Prevent reduced downstream capacity due to sediment deposition in a stream channel.
- Prevents clogging of downstream facilities.
- Remove particles up to medium silt size (0.02 mm).
- Surface water conveyances can be connected to the facility as site development proceeds. The designer may want to route surface water collected from disturbed areas of the site through a sediment trap prior to release from the site.

<u>Disadvantages</u>

- May become an attractive nuisance. Care must be taken to adhere to all safety practices.
- Maintenance and sediment removal is essential for adequate performance.
- Serves limited areas.
- Does not reduce turbidity resulting from fine silts and clays in runoff. Traps are
 more effective when used in conjunction with other measures such as seeding and
 mulching.

Design Criteria


- Construct prior to any upslope clearing and grading.
- Locate in a low area where the trap will intercept all or most of the runoff from the disturbed area before it enters a waterway, considering safety in case structure fails.
- Locate the trap so that it is readily accessible for maintenance.
- Provide for diversion dikes and ditches, as needed, to collect and divert water toward the trap.
- Sediment storage volume can be calculated using the USLE assuming a minimum one year sediment accumulation period for design purposes. To convert tons of sediment as calculated to cubic feet, multiply 0.05 tons per cubic foot.

- Determine the bottom surface area of the sediment trap using the calculated sediment volume and the maximum 1.5 depth.
- Determine the total trap dimensions by adding an additional 2 feet of depth for settling volume (before overtopping of spillway) above the sediment storage volume, while not exceeding 3:1 side slopes.
- Design the trap with a level bottom, 3:1 or flatter side slopes and a L:W ratio of 3.
- Construct the trap as the first step in the clearing and grading of the site.
- Form the trap by excavation or by construction of compacted embankment. If the trap is formed by embankment, the designer should note that dam safety regulation may apply to heights exceeding 5 foot. The embankment should be stabilized using a cover method such as seeding, mulching or erosion control matting.
- Water temperature in the trap may be too high for direct release. Always moderate the water temperature before it drains into a lake, stream, wetland or waterway. Whenever possible, release the trap discharge onsite onto a relatively level, densely grassed area at least 50 feet from a waterway or wetland.
- Evaluate the release areas on a site-by-site basis in order to determine appropriate locations for and methods of releasing runoff. Do not use vegetated wetlands for this purpose.

Inspection & Maintenance

inspection & Maintenance	
Site Condition	Minimum Frequency
1. Active Period.	Daily when stormwater runoff, including
	runoff from snowmelt, is occurring.
2. Prior to the site becoming inactive or in	Once to ensure that erosion and sediment
anticipation of site inaccessibility.	control measures are in working order. Any
	necessary maintenance and repair must be
	made prior to leaving the site.
3. Inactive periods greater than seven (7)	Once every two (2) weeks.
consecutive calendar days.	
4. Periods during which the site is inaccessible	If practical, inspections must occur daily at a
due to inclement weather.	relevant and accessible discharge point or
	downstream location.

- Constant maintenance is essential for proper functioning.
- Remove sediment from the trap when it reaches one-third the storage capacity.
- Repair any damage to the trap, the embankments or the slopes.

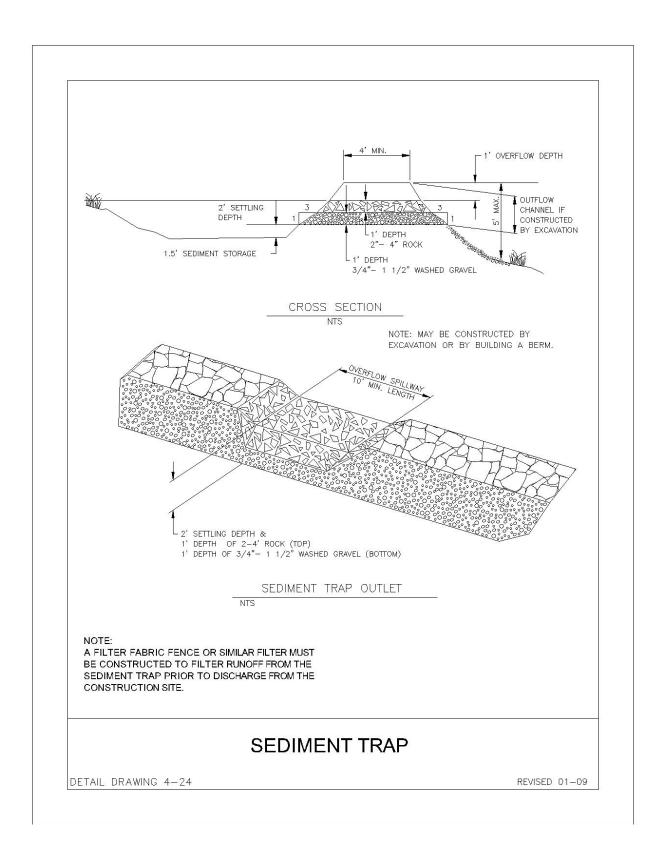

CHAPTER 4: EROSION AND SEDIMENT CONTROL MEASURES AND BMP'S

This page intentionally left blank.

SIDEWALK SUB-GRADE GRAVEL BARRIER



4.3.12 Sidewalk Sub-grade Gravel Barrier

A sidewalk sub-grade gravel barrier is an application that provides storage and filtration from run-off on sites with mild slopes. It can be used on all types of projects but generally on single-family. Normal installation occurs when excavating for footing and foundation.

Advantages

- Easy to install
- Very economical
- Can retain suspended soils

Disadvantages

- May require additional measure depending upon soil type
- May need periodic maintenance for removal of suspended materials
- May not be acceptable by local jurisdiction for sub-base material when pouring sidewalk

Design Criteria


- Install where the site slopes to a street with curbs and slopes are 5% or less
- Plug all weep holes in curb
- Sidewalk sub-grade must have a minimum 4-inch depth and a 4-foot width.
- A 2 inch layer of approved sub-base material must be installed
- A gravel filter berm may be installed along the inside edge, or toe of slope to increase filtration
- Install sediment barrier on the downhill corner of property to intercept run-off
- On development sites, install sidewalk sub-grade as part of post construction
- On single family sites, install as part of the footing/foundation dig out
- If sidewalk concrete is to be poured prior to establishment of permanent site cover, approved sediment barriers must be installed prior to pouring sidewalk

CHAPTER 4: EROSION AND SEDIMENT CONTROL MEASURES AND BMP'S

Inspection & Maintenance

Site Condition	Minimum Frequency
1. Active Period.	Daily when stormwater runoff, including
	runoff from snowmelt, is occurring.
2. Prior to the site becoming inactive or in	Once to ensure that erosion and sediment
anticipation of site inaccessibility.	control measures are in working order. Any
	necessary maintenance and repair must be
	made prior to leaving the site.
3. Inactive periods greater than seven (7)	Once every two (2) weeks.
consecutive calendar days.	
4. Periods during which the site is inaccessible	If practical, inspections must occur daily at a
due to inclement weather.	relevant and accessible discharge point or
	downstream location.

• Remove and replace gravel when filtering capacity is reduced by half, to maintain performance

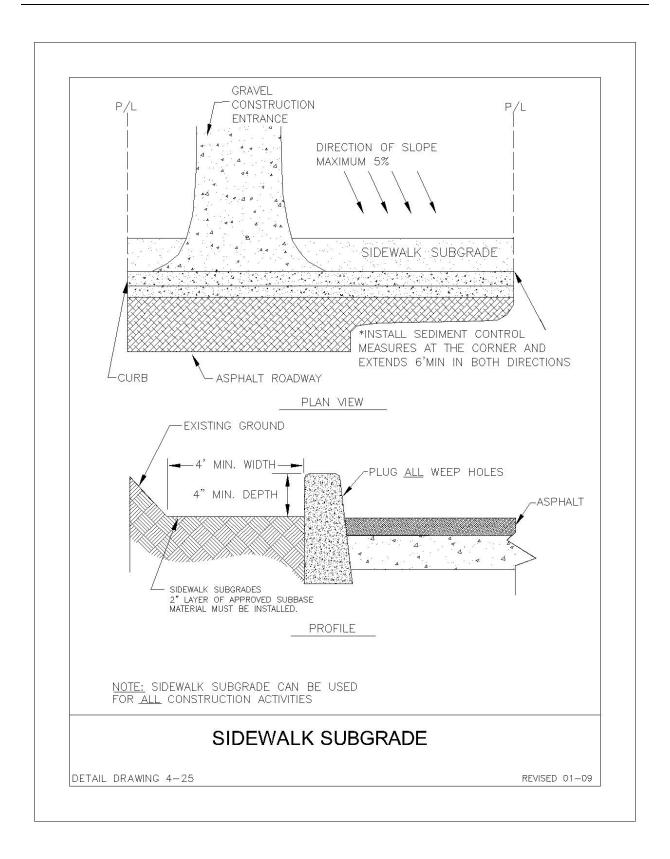

TIRE WASH

Type 1



Type 2



4.2.13 Tire Wash Facility

Two types of tire wash facilities are available depending on the severity of sediment tracking and the size and duration of project. Type 1 can be retro-fitted in the field, using geotextile fabric and rock. Like a stabilized construction entrance it is graded so that collected wash water is conveyed to a sediment trap, basin or other suitable treatment facility. Type 2 consists of a shallow concrete lined basin partially filled with water, through which exiting vehicles drive.

Advantages

- Reduces traffic hazards caused by debris on public roadways.
- Reduces sediment on roadways, which can wash into the storm sewer system.
- Type 1 is easy to construct and is relatively inexpensive.
- Type 2 is useful for high traffic volumes or large projects of long duration.

Disadvantages

- Only works if installed at every location where construction traffic leaves the site.
- Fills with sediment quickly and requires frequent maintenance.
- Requires a source of wash water.
- Requires a turnout or doublewide exit to avoid entering vehicles having to drive through wash area.
- Type 2 is costly to construct.
- Both facilities will generate large volumes of sediment-laden water, requiring treatment elsewhere on site.

Design Criteria

Type 1 (temporary)

- Minimum length: 40 ft.
- Minimum width: 10 ft.
- Minimum rock depth: 8 in.
- Average tire wash sump: 18 in.
- Install subgrade geotextile fabric as a liner
- Use 4-6 in. rock over geotextile fabric
- Alternate: 3 in. asphalt lift over a stable base coarse
- Grade the pad to drain to suitable collection and treatment facility.
- Install fencing as necessary to restrict exiting construction vehicle traffic to the tire wash.

CHAPTER 4: EROSION AND SEDIMENT CONTROL MEASURES AND BMP'S

Type 2 (permanent)

- Minimum length: 40 ft. with sloping ingress and egress
- Minimum width: 10 ft.
- Minimum rock depth: 8 in.
- Average tire wash sump: 18 in.
- Run out impervious area should be a minimum of 50 ft, graded back to facility.
- Line bottom of basin with geotextile and 12 in. of rock base coarse.
- Construct basin out of 12 in. concrete with steel reinforcement.
- Provide water supply.
- Provide outlet for sediment-laden water discharge to treatment facility or provide pumps and tanks for water treatment.

Inspection & Maintenance


• Inspect weekly minimum, or more depending upon use.

Type 1

- Clean or replace rock with clogged with sediment.
- Re-grade rock as needed.
- Maintain tire wash sump depth
- Maintain a clean run-out pad
- Immediately remove any rock that gets carried from the pad to the roadway.
- Ensure that wash water drainage, collection and treatment system is functioning.

Type 2

- Remove/discharge wash water as needed.
- Remove accumulated sediment from tire wash facility in order to maintain tire wash sump.
- Ensure that wash water collection and treatment system is functioning.

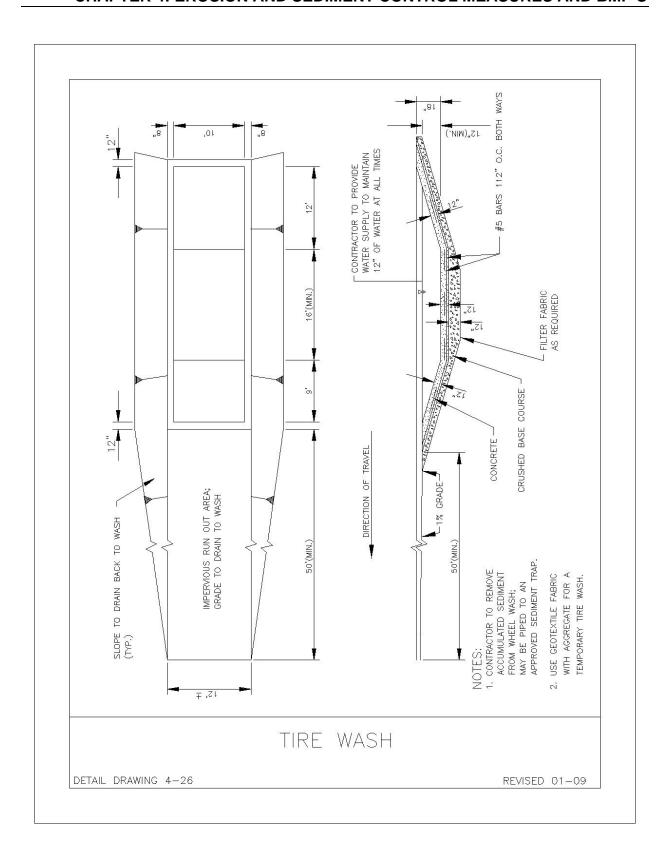


WATTLES





4.3.14 Wattles

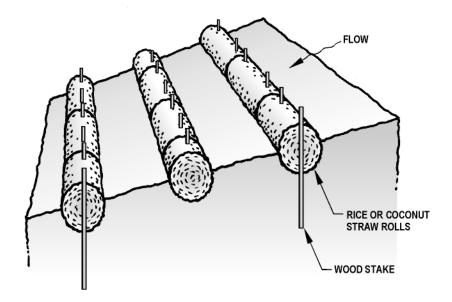

Wattles are manufactured from straw, coconut, or other material that is wrapped in tubular plastic netting. They are approximately 8-9 in. diameter by 7-25 ft. long. Wattles are placed in shallow trenches and staked along the contour of newly constructed or disturbed slopes.

<u>Advantages</u>

- They can often replace sediment fences on steep slopes.
- Wattles are short-term solution to help establish native vegetation.
- Wattles store moisture for vegetation planted immediately upslope.
- May be left in place to biodegrade and/or photodegrade.
- Straw becomes incorporated into the soil with time, adding organic material to the soil and retaining moisture for vegetation.
- Reduces runoff velocity.
- Light weight and easy to install.

Disadvantages

- Wattles only function for one or two seasons.
- If not installed properly with sufficient trench, wattles may fail during the first rain event.
- Wattles may require maintenance to ensure that the stakes are holding and the wattles are still in contact with the soil. This is especially true on steep slopes in sandy soil.
- Low sediment retaining capacity may require frequent maintenance.


Design Criteria

- Wattles can be made from straw, coconut, or other approved material.
- Slope requires minor preparation prior to installation.
- Rills and shallow gullies should be smoothed as work progresses.
- Wattles should be installed on contours. Trench should be deep enough to accommodate half the thickness of the wattle.
- Wattles should be installed from the bottom of the slope up.
- Wattle must be tight against the soil in trench. Make sure no gaps exist between the soil and the wattle.
- If live willow stakes are installed, use a straight bar to drive holes through wattles.
- Stakes must be driven a minimum of 12 in, into undisturbed material.
- Install stakes every 4 ft. Additional stakes may be driven on the downslope side of the trenches on highly erosive or very steep slopes.

Inspection & Maintenance

Site Condition	Minimum Frequency
1. Active Period.	Daily when stormwater runoff, including
	runoff from snowmelt, is occurring.
2. Prior to the site becoming inactive or in	Once to ensure that erosion and sediment
anticipation of site inaccessibility.	control measures are in working order. Any
	necessary maintenance and repair must be
	made prior to leaving the site.
3. Inactive periods greater than seven (7)	Once every two (2) weeks.
consecutive calendar days.	
4. Periods during which the site is inaccessible	If practical, inspections must occur daily at a
due to inclement weather.	relevant and accessible discharge point or
	downstream location.

- Make sure the wattles are in contact with the soil.
- Re-seed, replant vegetation, or install matting if necessary to stabilize slope.

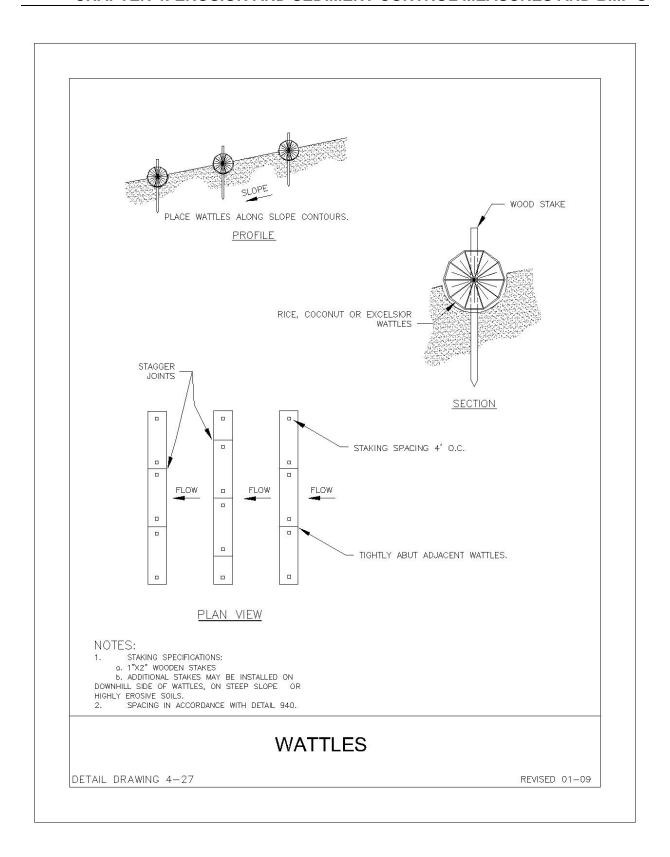

CHAPTER 5 POLLUTION CONTROL MEASURES AND BMP'S

5.1 Management of Other Construction Site Pollutants

There are numerous potential pollutants, other than erosion and sediment, associated with construction activities. Potential pollutants include pollutants associated with the use of concrete and other cement-related mortars and the handling, application, and disposal of construction products and chemicals such as paints, adhesives, and solvents. The improper use and handling of construction materials can result in wash water, spills or wastes being left on the ground. These chemicals can infiltrate into soils causing groundwater contamination or wash-off to surface waters during subsequent storms.

Although this manual is not intended to address all aspects of construction site pollution control, some issues overlap with erosion and sediment control and must be taken into account in the overall planning process.

At a minimum the contractor should provide pollution prevention for:

- 1) Off-site tracking of soils;
- 2) Material management;
- 3) Waste management;
- 4) Vehicle and equipment management;
- 5) Site history.

Each construction project is unique, and understanding the pollution risks for each construction activity is essential to successfully selecting and implementing pollution control BMP's. Defining these risks requires careful review of the site characteristics and the nature of the construction project. Once these risks are defined, BMP objectives can be developed and pollution control BMP's selected. In general the pollution control BMP objectives for construction projects are as follows.

- **Practice Good Housekeeping** Perform activities in a manner which keeps potential pollutants from either draining or being transported off-site by managing pollutant sources and modifying construction activities.
- **Contain Waste** Dispose of all construction waste in designated areas and keep storm water from flowing on or off of these areas.

Table 5-1 presents disposal and management alternatives for typical potential pollutants associated with construction activities.

 Table 5-1
 Quick reference for pollution control

DISCHARGE/ACTIVITY	BMP DETAIL #	BMP/POLLUTION CONTROL
Painting & Paint Removal		
Excess paint	3, 4, 7	Oil Based- 1. Recycle/reuse. 2. Dispose as hazardous waste. Water Based — 1. Recycle/reuse.
	3, 1, 7	2. Dry residue in cans, dispose as trash.3. If volume is too much to dry, dispose as hazardous waste.
Paint cleanup	3, 8	Wipe paint out of brushes, then: For oil based paints, 1. Filter & reuse thinners, solvents. 2. Dispose as hazardous waste. For water based paints, 1. Rinse to sanitary sewer.
Paint stripping (with solvent)	3	1. Dispose as hazardous waste.
Non-hazardous paint scraping/sand blasting	3	1. Dry sweep, dispose as trash.
HAZARDOUS paint scraping/sand blasting (e.g. marine paints or paints containing lead or tributyl tin)	3, 8	Dry sweep, dispose as hazardous waste.

Table 5-1 (cont.) Quick reference for pollution control

DISCHARGE/ACTIVITY	BMP DETAIL #	BMP/POLLUTION CONTROL
General Construction		
Soil from excavations during wet weather periods	9	 Should not be placed in street, on paved areas or near waterways. Remove from site or backfill by end of day. Cover with tarpaulin or surround with sediment barrier, or use other runoff controls (see chapter 4) Place inlet protection over storm drain inlets. Note: Thoroughly sweep following removal of dirt in all four alternatives.
Soil from excavations placed on paved surfaces during dry season	9	 Keep materials out of storm conveyance systems and thoroughly remove via sweeping. Cover to prevent wind erosion.
Cleaning streets in construction areas	7	 Dry sweep. Use silt ponds, inlet protection and/or similar sediment control techniques when flushing pavement.
Soil erosion, sediments	(see chapter 4)	 Cover disturbed soils, use erosion controls, block entry to storm drain. Seed or plant as soon as possible.
Fresh cement, grout, mortar	10	 Use/reuse excess. Dispose to trash. Do not allow into surface water and/or collection systems.
Washwater from concrete/mortar (etc.) cleanup	10	 Wash onto dirt area and spade in. Pump and remove to appropriate disposal facility. Settle; pump water to vegetated area at least 50 m from surface water.
Rinsewater from concrete mixing trucks	10	 Return truck to yard for rinsing into settling pond or dirt area. At construction site, wash into settling pond or dirt area and spade in, never allow into storm sewer or waterways.

Table 5-1 (cont.) Quick reference for pollution control

DISCHARGE/ACTIVITY	BMP DETAIL #	BMP/POLLUTION CONTROL
General Construction		
Runoff from Foundation Forms & Form Treatment	4, 6	 Store forms on a pervious surface Place a tarpaulin over the forms when not in use to prevent contact with precipitation. Store form treatment fluids in secondary containment at a designated area.
Non-hazardous construction and demolition debris	7	 Recycle/reuse (concrete, wood, etc.) Dispose as trash.
Hazardous demolition and construction debris (e.g. asbestos).	8	1. Dispose as hazardous waste.
Concrete saw-cut slurry. (Wet sawing)	10	 Use dry cutting technique and sweep up residue. Place a berm on down-slope side of project to collect slurry before it flows off site. Vacuum slurry and dispose off-site. Shovel out gutters; dispose residue to dirt area, construction yard or landfill. Block all storm drains or curb inlets
Construction dewatering (Nonturbid, uncontaminated groundwater)	1	 Recycle/reuse. Discharge to storm drain upon local agency approval. Settle, pump water to sanitary sewer or vegetated area at least 50 m from surface water. Discharge to sanitary sewer may require a permit from the POTW.
Construction dewatering (Other than nonturbid, uncontaminated groundwater)	1	 Recycle/reuse. Discharge to sanitary sewer, may need permit from the POTW. As appropriate, treat prior to discharge to storm drain, requires NPDES permit.
Leaks from garbage dumpsters	6	 Collect, contain leaking material. Eliminate leak, keep covered, return to leasing company for immediate repair. If dumpster is used for liquid waste, use plastic liner.

Table 5-1 (cont.) Quick reference for pollution control

DISCHARGE/ACTIVITY	BMP DETAIL #	BMP/POLLUTION CONTROL
General Construction (cont.)	•	
Leaks from construction debris bins	6, 4	Insure bins are used for dry nonhazardous materials only. (Suggestion: Fencing, covering help prevent misuse).
Dumpster cleaning water	6	 Clean at dumpster owner's facility and discharge waste through grease interceptor to sanitary sewer. Clean on site and discharge through grease interceptor to sanitary sewer.
Cleaning driveways, paved areas	6	 Sweep and dispose as trash (Dry cleaning only). For vehicle leaks, follow this 3-step process: Clean up leaks with rags or absorbents. Sweep, using granular absorbent material (cat litter). Mop and dispose of mop water to sanitary sewer.
Paving Operations	2	 Avoid paving during wet weather Protect drainage systems by diverting runoff or trap/ filter system. Place drip pans or absorbent materials under paving equipment when not in use.
Steam cleaning of sidewalks, plazas	6	 4. Collect all water and properly dispose of do not allow runoff to enter storm sewer. 2. Follow this 3-step process: a. Clean oil leaks with rags or absorbents. b. Sweep (Use dry absorbent as needed).
Aggregate wash from driveway/patio construction	6	 Wash onto dirt area, spade in. Pour driveway approach last. Collect and remove to appropriate disposal facility. Settle, pump water to vegetated area at least 50 meters from surface water.

Table 5-1 (cont.) Quick reference for pollution control

DISCHARGE/ACTIVITY	BMP DETAIL #	BMP/POLLUTION CONTROL
Landscape/Garden Maintenance	<u> </u>	
Pesticides	5, 8, 14	 Use all material in container. Rinse containers use rinsewater as product. Dispose rinsed containers as trash. 2. Dispose unused pesticide as hazardous waste.
Fertilizer Applications	5, 8, 14	Sweep any "over spray" material from streets, sidewalks and driveways.
Yard & Garden clippings	7	 Compost. Take to landfill.
Tree trimming	7	1. Chip if necessary, before composting or recycling.
Vehicle / Equipment Wastes		
Used motor oil & oil filters	14, 6, 4, 8	1. Use secondary containment while storing, send to recycler.
Antifreeze	14, 6, 4, 8	Use secondary containment while storing, send to recycler.
Other vehicle fluids and solvents	14, 6, 4, 8	Dispose as hazardous waste.
Automobile batteries	14, 4, 8	 Use secondary containment while storing. Send to auto battery recycler. Take to Recycling Center.
Vehicle Washing	11, 14	 Wash on pervious surface and use cold water only. Never allow runoff to directly discharge to storm drainage systems.
Mobile Vehicle Washing	11	Collect wash water and discharge to sanitary sewer w/ agency approval; never allow wash water to discharge to storm drainage systems.
Rinsewater from dust removal at new car fleets	11	1. If rinsing dust from exterior surfaces for appearance purposes, do not use soap (cold water only).

Table 5-1 (cont.) Quick reference for pollution control


DISCHARGE/ACTIVITY	BMP DETAIL #	BMP/POLLUTION CONTROL	
Vehicle leaks & equipment fueling	6, 13, 14	 Clean up leaks with rags or absorbents. Sweep, using granular absorbent material (cat litter). Fuel only in designated area and place a spill kit in the fueling area. 	
Other Wastes			
Roof drains	to sanitary sewer (may need a disc	nated with industrial waste products, discharge with approval from local sanitary authority harge permit). nation is present, discharge to pervious surface.	
Cooling water Air conditioning condensate	 Recycle/reuse. Discharge permit may be required, contact local sanitary authority. 		
Pumped groundwater, infiltration/foundation drainage (contaminated)	 Recycle/reuse (landscaping, etc.). Discharge permit may be required, contact local sanitary authority 		
Fire fighting flows	Under emergency conditions, Fire Department will determine the appropriate procedures to use. If contamination is present, and life and safety are not at issue, Fire Department will attempt to prevent flow to stream or storm drainage system.		
Clean-up wastewater from sewer back-up	 Follow this procedure: a. Block storm drain, contain, collect and return spilled material to the sanitary sewer. b. Block storm drain; rinse remaining material to collection point and pump to sanitary sewer. (No rinsewater may flow to storm drain.) 		

5.2 Pollution Control BMP's

This chapter describes specific BMP's for common construction activities that may pollute storm water. The following fact sheets were adapted from the <u>Construction Methods Handbook</u> developed in 1993 by California's Storm Water Quality Task Force and are suitable for inclusion in many ESCP's or PCP's for typical contractor activities. The BMP's listed are not an exhaustive list, nor will every BMP be appropriate for every situation. Therefore, suggested BMP's that are inappropriate may be deleted and additional BMP's for specific site conditions should be added. In addition, the selection and implementation of BMP's should be reviewed on a regular basis to match the changing conditions at construction sites.

The following fact sheets have been included.

•	BMP 1	Dewatering Operations
•	BMP 2	Paving Operations
•	BMP 3	Structure Construction and Painting
•	BMP 4	Material Delivery and Storage
•	BMP 5	Material Use
•	BMP 6	Spill Prevention and Control
•	BMP 7	Solid Waste Management
•	BMP 8	Hazardous Waste Management
•	BMP 9	Contaminated Soil Management
•	BMP 10	Concrete Waste Management
•	BMP 11	Vehicle and Equipment Cleaning
•	BMP 12	Vehicle and Equipment Fueling
•	BMP 13	Vehicle and Equipment Maintenance
•	BMP 14	Employee/Subcontractor Training

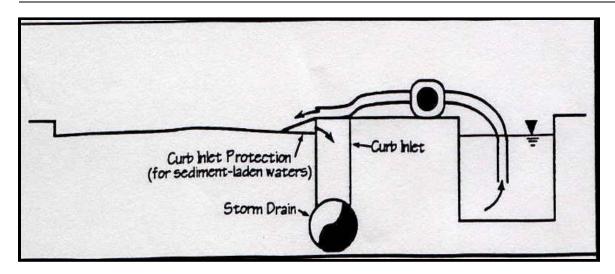

BMP 1: DEWATERING OPERATIONS

DESCRIPTION

Prevent or reduce the discharge of pollutants to storm water from dewatering operations by using sediment controls and by testing the groundwater for pollution.

APPROACH


There are two general classes of pollutants that may result from dewatering operations: sediment, and toxics and petroleum products. High sediment content in dewatering discharges is common because of the nature of the operation. On the other hand, toxics and petroleum products are not commonly found in dewatering discharges unless the site or surrounding area has been used for light or heavy industrial activities, or the area has a history of groundwater contamination. The following steps will help reduce storm water pollution from dewatering discharges:


<u>Sediment</u>

- Use sediment controls to remove sediment from water generated by dewatering.
- Use filtration to remove sediment from a sediment trap or basin. Filtration can be achieved with:
 - > Sump pit and a perforated or slit standpipe with holes and wrapped in filter fabric. The standpipe is surrounded by stones, which filter the water as it collects in the pit before being pumped out. Wrapping the standpipe in filter fabric may require an increased suction inlet area to avoid clogging and unacceptable pump operation.
 - > Floating suction hose to allow cleaner surface water to be pumped out.

Toxics and Petroleum Products

- In areas suspected of having groundwater pollution, sample the groundwater near the excavation site and have the water tested for known or suspected pollutants at a certified laboratory. Check with the Department of Environmental Quality (DEQ) and the local wastewater treatment plant for their requirements for dewatering, additional water quality tests, and disposal options.
- With a permit, you may be able to recycle/reuse pumped groundwater for landscape irrigation, or discharge to the storm sewer. With a permit from the DEQ or a local agency, you may be able to treat pumped groundwater and discharge it to the municipal wastewater treatment plant via the sanitary sewer.
- For a quick reference on disposal alternatives for specific wastes, see Table 5-1, Quick Reference Disposal Alternatives.

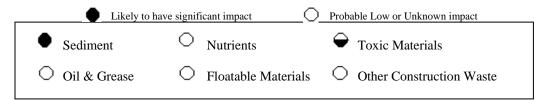

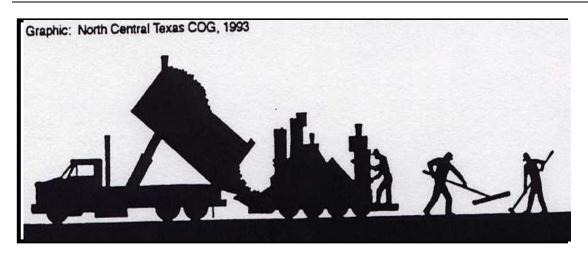

BMP 2: PAVING OPERATIONS


DESCRIPTION

Prevent or reduce the discharge of pollutants from paving operations, using measures to prevent run-on and runoff pollution, properly disposing of wastes, and training employees and subcontractors.

APPROACH

- Avoid paving during wet weather.
- Store materials away from drainage courses to prevent storm water run-on (see BMP 4, Material Delivery and Storage).
- Protect drainage courses, particularly in areas with a grade, by employing BMP's to divert runoff or trap/filter sediment.
- Leaks and spills from paving equipment can contain toxic levels of heavy metals and oil and grease. Place drop pans or absorbent materials under paving equipment when not in use. Clean up spills with absorbent materials rather than burying. See BMP 13 (Vehicle and Equipment Maintenance) and BMP 6 (Spill Prevention and Control) in this chapter.
- Cover catch basins and manhole when applying seal coat, track coat, slurry seal, fog seal, etc.
- Shovel or vacuum saw cut slurry and remove from site. Cover or barricade storm drains during saw cutting to contain slurry.
- If paving involves Portland cement concrete, see BMP 10 (Concrete Waste Management).
- If paving involves asphaltic concrete, the following precautions may help prevent pollutant from entering storm water:
- Do not allow sand or gravel placed over new asphalt to wash into storm drains, streets, or creeks by sweeping. Properly dispose of this waste by referring to BMP 7 (Solid Waste Management) in this chapter.
- > Old asphalt must be disposed of properly. Collect and remove all broken asphalt from the site and recycle whenever possible.
- > If paving involves on-site mixing plant, follow the storm water permitting requirements for industrial activities.
- Train employees and subcontractors.

Likely to have	e signif	icant impact	Prob	able Low or Unknown impact
Sediment	\circ	Nutrients	-	Toxic Materials
Oil & Grease	0	Floatable Materials	0	Other Construction Waste

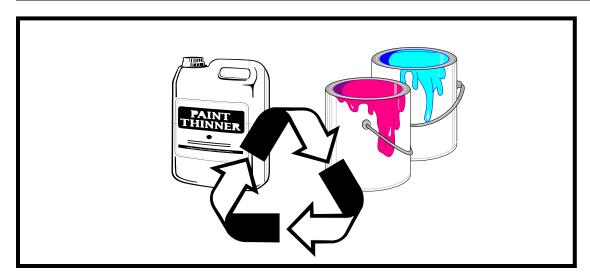


BMP 3: PAINTING


DESCRIPTION

Prevent or reduce the discharge of pollutants to storm water from structure construction and painting by enclosing or covering or berming building material storage areas, using good housekeeping practices, using safer alternative products and training employees and subcontractors.

APPROACH

- Keep the work site clean and orderly. Remove debris in a timely fashion. Sweep the area.
- Use soil erosion control techniques if bare ground is exposed.
- Buy recycled or less hazardous products to the maximum extent practicable.
- Conduct painting operations consistent with local air quality and OSHA regulations.
- Properly store paints and solvents. See BMP 4 (Material Delivery and Storage) in this chapter.
- Properly store and dispose waste materials generated from the activity. See the waste management BMPs (BMP 7 to BMP 10) in this chapter.
- Recycle residual paints, solvents, lumber and other materials to the maximum extent practicable.
- Make sure that nearby storm drains are well marked to minimize the chance of inadvertent disposal of residual paints and other liquids.
- Clean the storm drain in the immediate construction area after construction is completed.
- Educate employees who are doing the work.
- Inform subcontractors of company policy on these matters and include appropriate provisions in their contract to make certain proper housekeeping and disposal practices are implemented.
- For a quick reference on disposal alternatives for specific wastes, see Table 5-1.

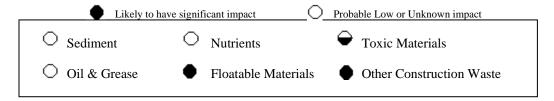

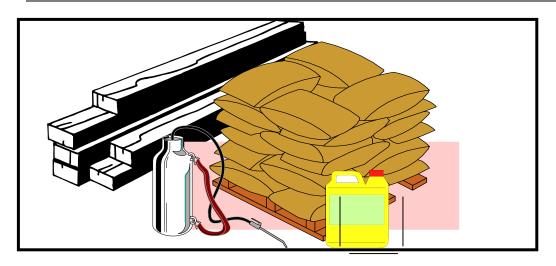

BMP 4: MATERIAL DELIVERY AND STORAGE

DESCRIPTION

Prevent or reduce the discharge of pollutants to storm water from material delivery and storage by minimizing the storage of hazardous materials on-site, storing materials in a designated area, installing secondary containment, conducting regular inspection, and training employees and subcontractors.

The best management practice covers only material delivery and storage. For other information on materials, see BMP 5 (Material Use), or BMP 6 (Spill Prevention and Control). For information on wastes, see the waste management BMP's in this chapter.

APPROACH

The following materials are commonly stored on construction sites:

- Soil
- Pesticides and herbicides
- Fertilizers
- Detergents
- Plaster or other products
- Petroleum products such as fuel, oil, and grease, and
- Other hazardous chemicals such as acids, lime, glues, paints, solvents, and curing compounds

Storage of these materials on-site can pose the following risks:


- Storm water pollution
- Injury to workers or visitors
- Groundwater pollution
- Soil contamination

The following steps should be taken to minimize risk of pollution:

- Designate areas of the construction site for material delivery and storage.
 - ➤ Place near the construction entrances, away from waterways
 - > Avoid transport near drainage paths or waterways
 - Surround with earth berms
 - Place in an area which will be paved
- Storage of reactive, ignitable, or flammable liquids must comply with the fire codes or your area. Contact the local Fire Marshal to review site materials, quantities, and proposed storage area to determine specific requirements.
- For a quick reference on disposal alternatives for specific wastes, see Table 5-1, Quick Reference Disposal Alternatives.
- Keep an accurate, up-to-date inventory of materials delivered and stored on-site.
- Keep your inventory down.
- Minimize hazardous materials on-site storage.
- Handle hazardous materials as infrequently as possible.

- During the rainy season, consider storing materials in a covered area. Store materials in secondary containment's such as an earthen dike, horse trough, or even a child's wading pool for non-reactive materials such as detergents, oil, grease, and paints. Small amounts of material may be secondarily contained in "bus boy" trays or concrete mixing trays.
- Do not store chemicals, drums, or bagged materials directly on the ground. Place these items on a pallet and, when possible, in secondary containment.
- If drums must be kept uncovered, store them at a slight angle to reduce ponding of rainwater on the lids and to reduce corrosion.
- Try to keep chemicals in their original containers, and keep them well labeled.
- Train employees and subcontractors.
- Employees trained in emergency spill cleanup procedures should be present when dangerous materials or liquid chemicals are unloaded.
- If significant residual materials remain on the ground after construction is complete, properly remove materials and any contaminated soil (See BMP 9). If the area is to be paved, pave as soon as materials are removed to stabilize the soil.

Likely to have	e significant impact	Probable Low or Unknown impact
Sediment	Nutrients	Toxic Materials
Oil & Grease	Floatable Materials	Other Construction Waste

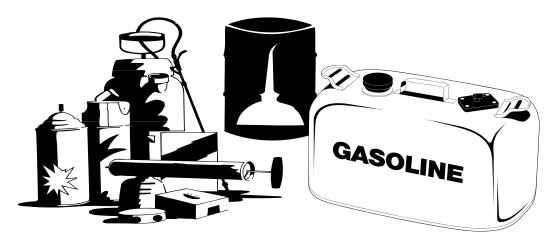

BMP 5: MATERIAL USE

DESCRIPTION

Prevent or reduce the discharge of pollutants to storm water from material use by using alternative products, minimizing hazardous material use on-site, and training employees and subcontractors.

APPROACH

The following materials are commonly used on construction sites:

- Pesticides and herbicides
- Fertilizers
- Detergents
- Plaster or other products
- Petroleum products such as fuel, oil, and grease, and
- Other hazardous chemicals such as acids, lime, glues, paints, solvents, and curing compounds.

Use of these materials on-site can pose the following risks:

- Storm water pollution
- Injury to workers or visitors
- Groundwater pollution
- Soil contamination

The following steps should be taken to minimize the risk:

- Use less hazardous, alternative materials as much as possible.
- Minimize use of hazardous materials on-site.
- Use materials only where and when needed to complete the construction activity.
- Follow manufacturer's instructions regarding uses, protective equipment, ventilation, flammability, and mixing of chemicals.
- Personnel who use pesticides should be trained in their use.
- Do not over-apply fertilizers, herbicides, and pesticide. Prepare only the amount needed. Follow the recommended usage instructions. Over-application is expensive and environmentally harmful. Unless on steep slopes, till fertilizers into the soil rather than hydroseeding. Apply surface dressings in several smaller applications, as opposed to one large application, to allow time for infiltration and to avoid excess material being carried off-site by runoff. Do not apply these chemicals just before it rains.
- Train employees and subcontractors in proper material use.

Likely to have	e significant impact	Probable Low or Unknown impact
Sediment	Nutrients	Toxic Materials
Oil & Grease	Floatable Materials	Other Construction Waste



BMP 6: SPILL PREVENTION AND CONTROL

DESCRIPTION

Prevent or reduce the discharge of pollutants to storm water from leaks and spills by reducing the chance for spills, stopping the source of spills, containing and cleaning up spills, properly disposing of spill materials, and training employees.

The best management practice covers only spill prevention and control. However, BMP 4 (Material Delivery and Storage) and BMP 5 (Material Use), also contain useful information, particularly on spill prevention. For information on wastes, see the waste management BMP's in this chapter.

APPROACH

The following steps will help reduce the storm water impacts of leaks and spills: Define "Significant Spill"

• Different materials pollute in different amounts. Make sure that each employee knows what a "significant spill" is for each material they use, and what is the appropriate response for "significant" and "insignificant" spills.

General Measures

- Hazardous materials and wastes should be stored in covered containers and protected from vandalism.
- Place a stockpile of spill cleanup materials where it will be readily accessible.
- Train employees in spill prevention and cleanup.
- Designate responsible individuals.

Cleanup

- Clean up leaks and spills immediately.
- On paved surfaces, clean up spills with as little water as possible. Use a rag for small spills, a damp mop for general cleanup, and absorbent material for larger spills. If the spilled material is hazardous, then the used cleanup materials are also hazardous and must be sent to either a certified laundry (rags) or disposed of as hazardous waste.
- Never hose down or bury dry material spills. Clean up as much of the material as possible and dispose of properly. See the waste management BMP's in this chapter for specific information.

Reporting

- Report significant spills to local agencies, such as the Fire Department. They can assist in clean up.
- Federal regulations require that any significant oil spill into a water body or onto an adjoining shoreline be reported to the National Response Center (NRC) at 800-424-8802 (24 hour).

Use the following measures related to specific activities:

Vehicle and Equipment Maintenance

- If maintenance must occur on-site, use a designated area and /or a secondary containment, located away from drainage courses, to prevent the run-on of storm water and the runoff of spills.
- Regularly inspect on-site vehicles and equipment for leaks, and repair immediately.
- Check incoming vehicles and equipment (including delivery trucks and employee and subcontractor vehicles) for leaking oil and


fluids. Do not allow leaking vehicles or equipment on-site.

- Always use secondary containment, such as a drain pan or drop cloth, to catch spills or leaks when removing or changing fluids.
- Place drip pans or absorbent materials under paving equipment when not in use.
- Use adsorbent materials on small spills rather than hosing down or burying the spill. Remove the adsorbent materials promptly and dispose of properly.
- Promptly transfer used fluids to the proper waste or recycling drums. Don't leave full drip pans or other open containers lying around.
- Oil filters disposed of in trashcans or dumpsters can leak oil and pollute storm water. Place the oil filter in a funnel over a waste oil-recycling drum to drain excess oil before disposal. Oil filters can also be recycled. Ask your oil supplier or recycler about recycling oil filters.
- Store cracked batteries in an on-leaking secondary container. Do this with all cracked batteries, even if you think all the acid has drained out. If you drop a battery, treat it as if it is cracked. Put it into the containment area until you are sure it is not leaking.

Vehicle and Equipment Fueling

- If fueling must occur on-site, use designated areas, located away from drainage courses, to prevent the run-on of storm water and the runoff of spills.
- Discourage "topping-off" of fuel tanks; an increase in temperature can cause fuel to expand and overflow.
- Always use secondary containment such as a drain pan to catch when fuel spills/leaks.

Likely to have	ve significant impact	Probable Low or Unknown impact
O Sediment	O Nutrients	Toxic Materials
Oil & Grease	O Floatable Materials	Other Construction Waste

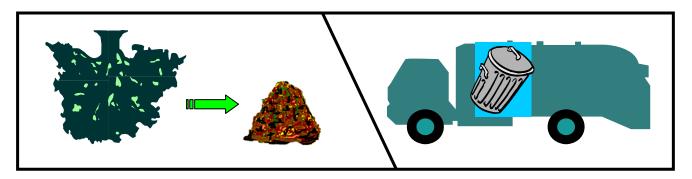

BMP 7: SOLID WASTE MANAGEMENT

DESCRIPTION

Prevent or reduce the discharge or pollutants to storm water from solid or construction waste by providing designated waste collection areas and containers, arranging for regular disposal, and training employees and subcontractors.


APPROACH


Solid waste is one of the major pollutants resulting from construction. Construction debris includes:

- Solid waste generated from trees and shrubs removed during land clearing, demolition or existing structures (rubble), and building construction;
- Packaging materials including wood, paper and plastic;
- Scrap or surplus building materials including scrap metals, rubber, plastic, glass pieces, and masonry products; and
- Domestic wastes including food containers such as beverage cans, coffee cups, paper bags, plastic wrappers, and cigarettes.

The following steps will help keep a clean site and reduce storm water pollution:

- Select designated waste collection areas on-site.
- Inform trash-hauling contractors that you will accept only watertight dumpsters for on-site use. Inspect dumpsters for leaks and repair any dumpster that is not watertight.
- Locate containers in a covered area and/or in a secondary containment.
- Provide an adequate number of containers with lids or covers that can be placed over the container to keep rain out or to prevent loss of wastes when it's windy.
- Plan for additional containers and more frequent pickup during the demolition phase of construction.
- Collect site trash daily, especially during raining and windy conditions.
- Erosion and sediment control devices tend to collect litter. Remove this solid waste promptly.
- Make sure that toxic liquid wastes (used oils, solvents, and paints) and chemicals (acids, pesticides, additives, curing compounds) are not disposed of in dumpsters designated for construction debris.
- Salvage or recycle any useful material. For example, trees and shrubs from land clearing can be used as a brush barrier, or converted into wood chips, then used as mulch on graded areas.
- Do not hose out dumpsters on the construction site. Leave dumpster cleaning to trash hauling contractor.
- Arrange for regular waste collection before containers overflow.
- If a container does spill, clean up immediately.
- Make sure that construction waste is collected, removed, and disposed of only at authorized disposal areas.
- Train employees and subcontractors in proper solid waste management.
- For a quick reference on disposal alternatives for specific wastes, see Table 5-1.

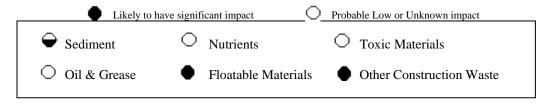

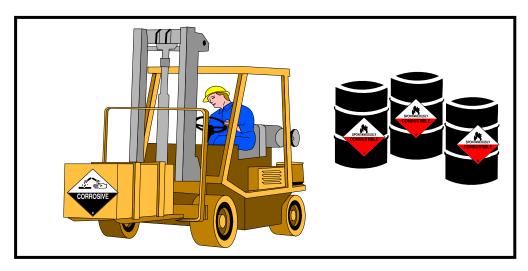

BMP 8: HAZARDOUS WASTE MANAGEMENT

DESCRIPTION

Prevent or reduce the discharge of pollutants to storm water from hazardous waste through proper material use, waste disposal, and training of employees and subcontractors.

APPROACH

Many of the chemicals used on-site can be hazardous materials that become hazardous waste upon disposal. These wastes may include:

- Paints and solvents
- Petroleum products such as oils, fuels, and grease
- Herbicides and pesticides
- · Acids for cleaning masonry
- Concrete curing compounds

In addition, sites with existing structures may contain wastes that must be disposed of in accordance with Federal, State, and local regulation. These wastes include:

- Sandblasting grit mixed with lead-, cadmium-, or chromium-based paints;
- Asbestos: and
- PCB's (particularly in older transformers).

The following steps will help reduce storm water pollution from hazardous wastes:

Material Use

- Use the entire product before disposing of the container.
- Do not remove the original product label, it contains important safety and disposal information.
- Do not over-apply herbicides and pesticides. Prepare only the amount needed. Follow the recommended usage instruction. Over-application is expensive and environmentally harmful. Apply surface dressings in several smaller applications, as opposed to one large application, to allow time for infiltration and to avoid excess material being carried off-site by runoff. Do not apply these chemicals just before it rains. People applying pesticides must be certified in accordance with Federal and State regulation.
- Do not clean out brushes or rinse paint containers into the dirt, street, gutter, storm drain, or stream. "Paint out" brushes as much as possible. Rinse water-based paints to the sanitary sewer. Filter and re-use thinners and solvents. Dispose of excess oil-based paint and sludge as hazardous waste.

Waste Recycling/Disposal


- Select designated hazardous waste collection areas on-site.
- Hazardous materials and wastes should be stored in covered containers and protected from vandalism.
- Place hazardous waste containers in secondary containment.
- Do not mix wastes. This can cause chemical reactions, make recycling impossible, and complicate disposal.
- Recycle material such as used oil or water-based paint.

- Make sure that toxic liquid wastes (used oils, solvents, and paints) and chemicals (acids, pesticides, additives, curing compounds) are not disposed of in dumpsters designated for construction debris.
- Arrange for regular waste collection before containers overflow.
- Make sure that hazardous waste (e.g. excess oil-based paint and sludge) is collected, removed, and disposed of only at an authorized disposal area.
- For a quick reference on disposal alternatives for specific wastes, see Table 5-1.

Training

- Train employees and subcontractors in proper hazardous waste management.
- Warning signs should be placed in areas recently treated with chemical.
- Place a stockpile of spill cleanup materials where it will be readily accessible.
- If a container does spill, clean up immediately.

Likely to hav	e significant impact	Probable Low or Unknown impact
O Sediment	O Nutrients	Toxic Materials
Oil & Grease	O Floatable Materials	Other Construction Waste

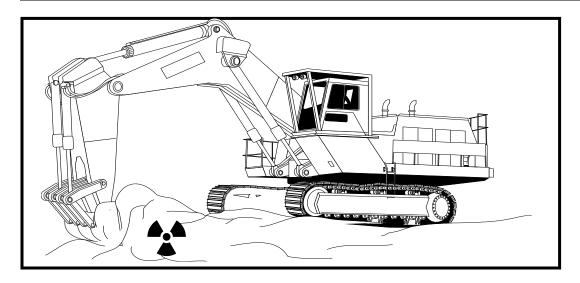

BMP 9: CONTAMINATED SOIL MANAGEMENT

DESCRIPTION

Prevent or reduce the discharge of pollutants to storm water from contaminated soil and highly acidic or alkaline soils by conducting pre-construction surveys, inspecting excavations regularly, and remediating contaminated soil promptly.

APPROACH


Contaminated soils may occur on your site for several reasons including:


- Past site uses and activities;
- Detected or undetected spills and leaks; and
- Acid alkaline solutions from exposed soil or rock formations high in acid or alkaline forming elements.

Most developers conduct pre-construction environmental assessments as a matter of routine. Recent court rulings holding contractors liable for cleanup costs when they unknowingly move contaminated soil highlight the need for contractors to confirm that a site assessment is complete before earth moving begins.

The following steps will help reduce storm water pollution for contaminated soil:

- Conduct thorough site planning including pre-construction geologic surveys.
- Look for contaminated soil as evidenced by discoloration, odors, differences in soil properties, abandoned underground tanks or pipes, or buried debris.
- Prevent leaks and spills to the maximum extent practicable. Contaminated soil can be expensive to treat and/or dispose of
 properly. However, addressing the problem before construction is much less expensive than after the structures are in place.
- Test suspected soils at a certified laboratory.
- If the soil is contaminated, work with the local regulatory agencies to develop options for treatment and/or disposal.
- For a quick reference on disposal alternatives for specific wastes, see Table 5-1.

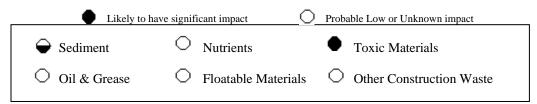

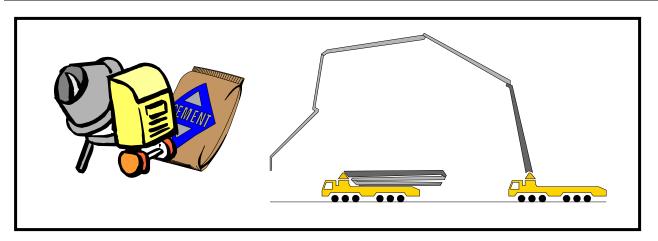

BMP 10: CONCRETE WASTE MANAGEMENT


DESCRIPTION


Prevent or reduce the discharge of pollutants to storm water from concrete waste by conducting washout off-site, performing on-site washout in a designated area, and training employees and subcontractors.

APPROACH

The following steps will help reduce storm water pollution form concrete wastes:

- Store dry and wet materials under cover, away from drainage areas.
- Avoid mixing excess amount of fresh concrete or cement on-site.
- Perform washout of concrete trucks off-site or in designated areas only.
- Do not wash out concrete trucks into storm drains, open ditches, streets, or streams.
- Do not allow excess concrete to be dumped on-site, except in designated areas.
- For on-site washout:
 - Locate washout area at least 50 feet from storm drains, open ditches, or water bodies. Do not allow runoff from this area by constructing a temporary pit or bermed area large enough for liquid and solid waste;
 - > Wash out wastes into the temporary pit where the concrete can be set, be broken up, and then disposed of properly.
- When washing concrete to remove fine particles and expose the aggregate, avoid creating runoff by draining the water to a bermed or level area.
- Do not wash sweepings from exposed aggregate concrete into the street or storm drain. Collect and return sweepings to aggregate base stockpile, or dispose in the trash.
- Train employees and subcontractors in proper concrete waste management.
- For a quick reference on disposal alternatives for specific wastes, see Table 5-1.

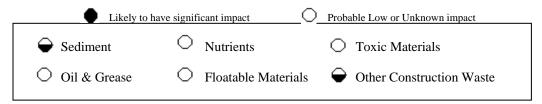

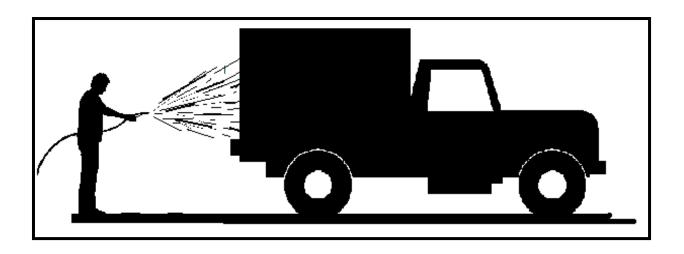


BMP 11: VEHICLE AND EQUIPMENT CLEANING


DESCRIPTION

Prevent or reduce the discharge of pollutants to storm water from vehicles and equipment by using off-site facilities, washing in designated, contained areas only, eliminating discharges to the storm drain by infiltrating or recycling the wash water, and/or training employees and subcontractors.

APPROACH

- Use off-site commercial washing business as much as possible. Washing vehicles and equipment outdoors or in areas where wash water flows onto paved surfaces or into drainage pathways can pollute storm water. If you wash a large number of vehicles or pieces of equipment, consider conducting this work at an off-site commercial business. These businesses are better equipped to handle and dispose of the wash waters properly. Performing this work off-site can also be economical by eliminating the need for a separate washing operation at your site.
- If washing must occur on-site, use designated bermed wash areas to prevent wash water contact with storm water, creeks, rivers, and other water bodies. The wash area can be sloped for wash water collection and subsequent infiltration into the ground.
- Use as little water as possible to avoid having to install erosion and sediment control for the wash area.
- Use phosphate-free, biodegradable soaps.
- Educate employees and subcontractors on pollution prevention measures.
- Do not permit steam cleaning on-site. Steam cleaning can generate significant pollutant concentrations.
- For a quick reference on disposal alternatives for specific wastes, see Table 5-1.

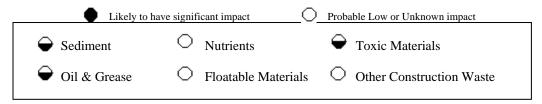

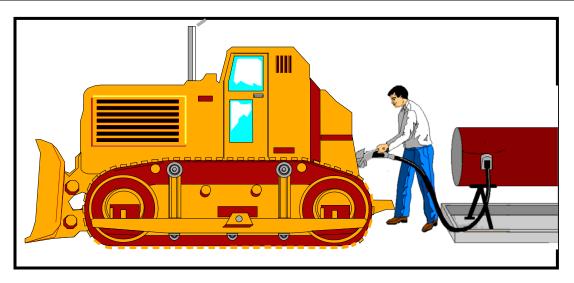

BMP 12: VEHICLE AND EQUIPMENT FUELING


DESCRIPTION

Prevent fuel spills and leaks, and reduce their impacts to storm water by using off-site facilities, fueling in designated areas only, enclosing or covering stored fuel, implementing spill controls, and training employees and subcontractors.

APPROACH

- Use off-site fueling stations as much as possible. Fueling vehicles and equipment outdoors or in areas where fuel may spill/leak onto paved surfaces or into drainage pathways can pollute storm water. If you fuel a large number of vehicles or pieces of equipment, consider using an off-site fueling station. These businesses are better equipped to handle fuel and spills properly. Performing this work off-site can also be economical by eliminating the need for a separate fueling area at your site.
- If fueling must occur on-site, use designated areas, located away from drainage.
- Discourage "topping-off" of fuel tanks.
- Always use secondary containment, such as a drain pan or drop cloth, when fueling to catch spills/leaks.
- Place a stockpile of spill cleanup materials where it will be readily accessible.
- Use adsorbent on small spills rather than hosing down or burying the spill. Remove the adsorbent materials promptly and dispose of properly.
- Carry out all Federal and State requirements regarding stationary above ground storage tanks.
- Avoid mobile fueling of mobile construction equipment around the site; rather, transport the equipment to designated fueling
 areas. With the exception of tracked equipment such as bulldozers and perhaps forklifts, most vehicles should be able to travel to
 a designated area with little lost time.
- Train employees and subcontractors in proper fueling and cleanup procedures.
- For a quick reference on disposal alternatives for specific wastes, see Table 5-1.

TARGET POLLUTANTS

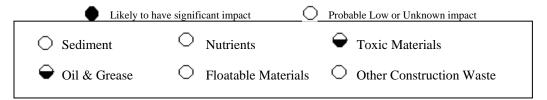



BMP 13: VEHICLE AND EQUIPMENT MAINTENANCE

DESCRIPTION

Prevent or reduce the discharge of pollutants to storm water from vehicle and equipment maintenance by running a "dry site". This involves using off-site facilities, performing work in designated areas only, providing cover for materials stored outside, checking for leaks and spills, containing and cleaning up spills immediately, and training employees and subcontractors.

APPROACH

- Keep vehicles and equipment clean; don't allow excessive build-up of oil and grease.
- Use off-site repair shops as much as possible. Maintaining vehicles and equipment outdoors or in areas where vehicles or equipment fluids may spill or leak into the ground can pollute storm water. If you maintain a large number of vehicles or pieces of equipment, consider using an off-site repair shop. These businesses are better equipped to handle vehicle fluids and spills properly. Performing this work off-site can also be economical by eliminating the need for a separate maintenance area.
- If maintenance must occur on-site, use designated areas, located away from drainage courses, to prevent the run-on of storm water and the runoff of spills.
- Always use secondary containment, such as a drain pan or drop cloth, to catch sills or leaks when removing or changing fluids.
- Place a stockpile of spill cleanup materials where it will be readily accessible.
- Use adsorbent materials on small spills rather than hosing down or burying the spill. Remove the adsorbent materials promptly and dispose of properly.
- Regularly inspect on-site vehicles and equipment for leaks, and repair immediately.
- Check incoming vehicles and equipment (including delivery trucks and employee and subcontractor vehicles) for leaking oil and fluids. Do not allow leaking vehicles or equipment on-site.
- Segregate and recycle wastes, such as greases, used oil or oil filters, antifreeze, cleaning solutions, automotive batteries, hydraulic, and transmissions fluids.
- Train employees and subcontractors in proper maintenance and spill cleanup procedures.
- For a quick reference on disposal alternatives for specific wastes, see Table 5-1.

TARGET POLLUTANTS

Likely to have	e significant impact	Probable Low or Unknown impact
○ Sediment	O _{Nutrients}	Toxic Materials
Oil & Grease	O Floatable Materials	Other Construction Waste



BMP 14: EMPLOYEE/SUBCONTRACTOR TRAINING

DESCRIPTION

Employee/subcontractor training, like maintenance or a piece of equipment, is not so much a best management practice as it is a method by which to implement BMP's. This fact sheet highlights the importance of training and of integrating the elements of employee/subcontractor training from the individual source controls into a comprehensive training program as part of the Erosion and Sediment Control Plan (ESCP).

The specific employee/subcontractor training aspects of each of the source controls are highlighted in the individual fact sheets. The focus of this fact sheet is more general, and includes the overall objectives and approach for assuring employee/subcontractor training in storm water pollution prevention. Accordingly, the organization of this fact sheet differs from the other fact sheets in the chapter.

OBJECTIVES

Employee/subcontractor training should be based on four objectives:

- Promote a clear identification and understanding of the problem, including activities with the potential to pollute storm water;
- Identify solutions (BMP's);
- Promote employee/subcontractor ownership of the problems and the solutions; and
- Integrate employee/subcontractor feedback into training and BMP implementation.

APPROACH

- Integrate training regarding storm water quality management with existing training programs that may be required by other regulations, the Hazardous Waste Operations and Emergency Response standard (29CFT 1910.120), the Spill Prevention Control and Countermeasure Plan (40CFR 112).
- Train employees/subcontractors in standard operating procedures and spill cleanup techniques described in the Pollution Control Plan. Employee/subcontractors trained in spill containment and cleanup should be present during the loading/unloading and handling of materials.
- Personnel who use pesticides should be trained in their use.
- Educating off-site contractors and subcontractors supports the efforts of well-trained employees.
- Consider posting the quick reference table around the job site or in the on-site office trailer to reinforce training.
- Train employees/subcontractors in standard operating procedures and spill cleanup techniques described in the fact sheets. Employees/subcontractors trained in spill containment and cleanup should be present during the loading/unloading and handling of materials.
- Personnel who use pesticides should be trained in their use. The Oregon Department of Pesticide Regulation and county agricultural commissioner's license pesticide dealers, certify pesticide applicators, and conduct on-site inspections.
- Proper education of off-site contractors is often overlooked. The conscientious efforts of well trained employee/subcontractors can be lost by unknowing off-site contractors, so make sure they are well informed about what they are expected to do on-site.

REFERENCES

Blueprint for a Clean Bay-Construction-Related Industries: Best Management Practices for Storm Water Pollution Prevention; Santa Clara Valley Nonpoint Source Pollution Control Program, 1992

Storm Water management for Construction Activities, Developing Pollution Prevention Plans and Best Management Practices, EPA 832-R-92005; USEPA, April 1992.

Hot-mix Asphalt Paving Handbook, U.S. Army Corps of Engineers, Ac 150/5370-14, Appendix July 1991

Best Management Practices and Erosion Control Manual for Construction Sites; Flood Control District of Maricopa County, AZ. September 1992

Coastal Nonpoint Pollution Control Program: Program Development and Approval Guidance, Working Group Working Paper; USEPA, April 1992

Processes, Procedures, and Methods to Control Pollution Resulting from all Construction Activity; USEPA, 430/0-73-007,1973.

Swisher, R.D., 1987. Surfactants Biodegradation, Marcel Decker Corporation

CHAPTER 6 INSPECTION AND MAINTENANCE

Erosion and sediment control measures are required for the sole purpose of protecting sensitive areas such as: streams, rivers, lakes, and wetlands. Check with local jurisdiction for specific requirements, permits and inspection. Inspection and Maintenance of ESC measures throughout the life of the project are imperative to ensure their performance. Unless the measures are properly installed and maintained, there is a strong chance of failure during the construction period.

6.1 Permittee Site Inspector

Larger more complex construction sites such as: subdivisions, commercial, and highway projects require ongoing, very detailed inspection and maintenance for longer periods of time. For that very reason alone, pre-construction meetings are vital and should be scheduled prior to any clearing, grading, or utility activities. Equally important is who should attend. Along with the inspector and engineer, the contractors grading and utility superintendent should be present.

The owner of the site shall designate a competent person as Permittee Site Inspector (PSI), Inspections must be conducted by a person knowledgeable in the principles and practice of erosion and sediment controls who possesses the skills to assess conditions at the construction site that could impact stormwater quality, is knowledgeable in the correct installation of the erosion and sediment controls, and is able to assess the effectiveness of any sediment and erosion control measures selected to control the quality of stormwater discharges from the construction activity. The PSI shall be responsible for assuring the implementation of the ESCP and have the authority to immediately mobilize necessary personnel and equipment to correct and modify erosion prevention and sediment controls when required.

Duties of the PSI include:

- Provide name and 24-hour contact information of PSI
- Manage and insure proper implementation of the ESCP.
- Accompany the Agency in a field review of the ESCP prior to the beginning of work.
- Inspection:
 - o Active Period Daily when stormwater runoff, including runoff from snowmelt, is occurring.
 - Prior to the site becoming inactive or in anticipation of site inaccessibility –
 Once to ensure that erosion and sediment control measures are in working order. Any necessary maintenance and repair must be made prior to leaving the site.
 - o Inactive periods greater than seven (7) consecutive calendar days Once every two (2) weeks.
 - Periods during which the site is inaccessible due to inclement weather If practical, inspections must occur daily at a relevant and accessible discharge point or downstream location.
- Mobilize crews to make immediate repairs to the controls or install controls during working and non-working hours.

• Complete erosion control monitoring forms after each inspection.

- Maintain up to date ESCP throughout the life of the project, available for review upon request.
- Prepare a contingency plan in preparation for emergencies and the rainy season.
- Accompany the Agency on inspections and, if requested, on inspection made by other regulating Agencies.

6.1.1 Ineffective Controls

The PSI shall record measures to clean up significant amounts of sediment. Should a control measure not function effectively, one or more of the following tasks should be performed.

- Immediately repair the control.
- Replace the control.
- Provide additional controls.

6.2 Pre-Construction Meeting

The PSI, contractor and inspector should carefully review the ESCP prior to the pre-construction meeting to understand what is required. Implementing the ESCP and assuring its performance may involve significant expense. The following pre-construction activities should be required.

- Prior to the pre-construction meeting, review and comment of the ESCP.
- During the pre-construction meeting, review all comments and concerns.
- Prohibit clearing and grading operations prior to ESCP approval and implementation.
- Tentatively locate construction accesses.
- Delineate clearing limits, drainage courses, easements, setbacks, wetlands, and other sensitive areas and their buffers.

The pre-construction meeting provides an opportunity for the contractor to discuss the plan with the inspector and learn which elements of the ESCP deserve the most attention. Adjustments to improve performance or make installation easier and maintenance more reliable may also be discussed.

The pre-construction meeting is also an opportunity to discuss the inspection schedule and procedures. Key points to consider in the pre-construction meeting are:

- Pollution Control Plan for contractor operations.
- Qualifications of individuals designated as competent person for ESCP.
- Method to be used to document the up-to-date ESCP.
- Adjacent areas that need special protection from sedimentation, particularly environmentally sensitive areas such as wetlands, stream crossings, channel, and water disposal outlets.
- Discuss drainage aspects of the site (both pre and post construction).
- Location of erosion and sediment control practices and their implementation.
- Sequence of installation with respect to the construction schedule.
- Surface stabilization plans, temporary and permanent seeding.
- Construction schedule and any anticipated shutdown periods.
- Maintenance plans and the contractor's procedure for monitoring performance.

- Location of all borrow and disposal areas.
- Emergency or contingency plans.
- Any special requirements identified in permits.
- Monitoring form used and availability.
- Biological Assessment this report comes from the consultant and cover special needs and concerns for threatened and endangered species on the project, the contractor should be aware of its contents.

6.2.1 Modified ESCP

All projects will include a prepared ESCP. This plan may require a registered engineer's approval. This plan is only a guide and is unlikely to have addressed all erosion problems for the project adequately. The ESCP included in the plan set should not be followed blindly. It is the owner or PSI responsibility to propose modifications to the plan.

In addition, effective erosion control is closely tied to a contractor's staging, operation methods and construction timing. When the ESCP is developed the contractor's staging and operation methods are unknown. Therefore, it is expected that changes to the ESCP be updated throughout the life of the project. As modifications to the ESCP take place, it is extremely important to secure the interest of all parties. Communications between the contractor, designated person and inspector is vital.

Depending upon the level of modification, the design engineer is responsible for submitting those changes to the local jurisdiction. Regardless of the magnitude, a contingency plan must be implemented immediately. Minor modifications to the ESCP such as installing small sections of sediment control barriers, can be field adjusted and hand written on the plans. On 1200-C permitted projects, an Action Plan or approved equivalent is required for any change to the approved ESCP. Check with DEQ or DEQ's Local Agent for specific requirements.

6.2.2 Construction Schedule Review

The implementation of the construction schedule should include the following.

- Timing of activities to limit seasonal and weather impacts.
- Timing of wet season work and temporary work shut down.
- Time of activities to meet "in-water" work restrictions.
- Erosion prevention and sediment controls shown on the plans should be installed before ground-disturbing activities begin.
- Permanent facilities, such as sediment traps and basins, which will be used during construction as temporary measures should be installed.
- Retention of temporary perimeter controls until all upstream areas are finally stabilized.
- Timing of soil stabilization such as seeding, planting, etc.

6.2.3 Monitoring Form

On all development sites inspections are to be recorded and readily available. The effectiveness of each BMP at every location on site should be documented on the form, and general observations on site conditions should also be recorded. Information provided on the form is

useful for tracking repairs and demonstrating permit compliance. It is noteworthy that in the event of permit violations or subsequent enforcement actions, the information recorded on the form, along with photographs and videos, may be used to evaluate the responsibility of involved parties.

6.3 Materials (Qualified Products List)

The purpose of this manual is to provide cost effective, environmentally sensitive management of erosion through a qualified products list (QPL). This manual illustrates materials that have been approved based on geographical controls such as, climate and soil type. In addition, approvals of all materials listed on a QPL were field tested through demonstration projects and reviewed for their performance. New materials not listed in this manual will be approved based on equal to or greater then criteria.

6.4 Installation

It must be understood that installation is equally important to the value and success of the materials. If installed incorrectly, even the best materials will fail causing more damage and additional expense to the project. For this reason alone, installation procedures should be followed very closely.

Installation of all base measures shall be inspected by Permittee Site Inspector and any deficiencies corrected prior to the start of land disturbing activities. Subsequent inspections of any additional installations should also be made throughout the life of the project as needed. Base measures may also be required to be inspected by the local jurisdiction with erosion control authority.

The inspector, contractor or PSI should be familiar with installations details for each BMP used on the project. Details for the installation of all specified BMP's should be provided in the ESCP. Installation details for BMP's are also provided in Chapter 4 of this manual.

6.5 Inspection Requirements

The owner or designated person (PSI) shall be required to provide ongoing inspection of erosion and sediment control measures throughout the life of the project. Inspections shall be recorded on an approved monitoring form.

Minimum inspection requirements shall be as follows:

- **Active Period** Daily when stormwater runoff, including runoff from snowmelt, is occurring.
- Prior to the site becoming inactive or in anticipation of site inaccessibility Once to ensure that erosion and sediment control measures are in working order. Any necessary maintenance and repair must be made prior to leaving the site.
- Inactive periods greater than seven (7) consecutive calendar days Once every two (2) weeks.

Periods during which the site is inaccessible due to inclement weather – If
practical, inspections must occur daily at a relevant and accessible discharge point or
downstream location.

6.5.1 Inspection of Work Restriction Areas

All construction projects are required to restrict certain types of work, which may contribute to sediment-laden water leaving the project boundaries or entering waterways. The following work restrictions need to be inspected prior to the start of work and throughout the life of the project.

- 1) **Flag Clearing Limits:** Construction site clearing limits will be clearly flagged in accordance with the approved plans. No ground disturbance is permitted beyond the flagged boundary. Flagging should be maintained for the duration of construction.
- 2) **Perimeter Controls before Grubbing:** all appropriate perimeter controls should be installed prior to any major site grubbing operation. Perimeter controls include interceptor ditches, berms infill areas, and sediment fences along the banks of existing streams and toes of slopes.
- Wet Season Plan and Schedule: Prior to wet season construction work and before temporary work suspension for winter, the contractor, or designated person should meet with the Agency to review and update the ESCP and to develop a schedule to assure that appropriate controls are implemented and maintained during the wet season work and suspended periods.
- 4) **Limit Disturbed Areas:** If soil erosion and sediment resulting from construction activities is not effectively controlled, the Agency will limit the amount of disturbed areas that can be effectively controlled.
- 5) **Install BMP's Early:** Erosion and sediment control features should be incorporated into the projects at the earliest practicable time. All erosion and sediment control measures should be installed according to the approved implementation schedule and with these specifications.
- 6) **Stop Work:** Failure to control erosion and or pollution shall be cause for the Agency to stop all construction work until measures have been taken to bring all construction into compliance with these specifications.

6.6 Stabilization Requirements

All soils that are exposed and disturbed by construction-related activities should be stabilized according to the following time frames.

- All seeding applications must be completed and established prior to wet weather season
- Wet weather season October 1st through May 31st
- Soils exposed during wet weather season as a result of construction must be covered at the end of each day

6.7 Erosion Control Contingency Items

It is a requirement that all construction sites have materials on hand as a contingency in the event of a failure or when required to shore up BMP's installed as part of the ESCP.

The contingency items may also be used at the discretion of the project inspector to strengthen the erosion control measures as needed during construction.

The following are examples of materials to be kept on the project site for use in emergencies.

- 100 ft of sediment fence
- 260 sq. ft. or plastic sheeting
- 1,000 ft of rope
- 50 empty sand bags (to be filled as needed)
- 10 bales of straw (used for ground cover)
- 10 bio-filter bags with stakes

6.8 Maintenance

Erosion and sediment controls must be maintained in good working order at all times in order to function as intended. These controls must be maintained in place until the Agency issues notification of acceptance of permanent stabilization.

Typical maintenance activities, guidelines and failure modes for BMP's are discussed in Chapter 4 of this manual. The inspector should be familiar with maintenance requirements for each BMP used on the project. It is noteworthy that maintenance activities and frequencies vary among the different BMP's and will depend largely on weather and other site conditions. In general, the more effective erosion prevention measures are, the less maintenance will be required for sediment controls.

6.8.1 Sediment Removal

Sediment shall be removed and the controls upgraded or repaired as outlined in Chapter 4 BMP maintenance, or as directed. In the event of continuous rainfall over a 24-hour period, or other circumstances that preclude equipment operation in that area, additional

sediment control shall be hand-carried and installed in accordance with best management practices and as approved by the Agency. Sediment shall be removed from controls such as sediment fences, sediment barriers, check dams, inlet protection, and sediment traps when the sediment buildup has reached 1/3 the exposed height of the control or storage depth. Rock filters and filter berm material shall be replaced with new rock material when sediment reduces the filtering capacity by 50 percent. Rock or other material specified shall be added or removed as needed to maintain proper function of the entrance areas. All paved areas shall be kept clean (by mechanical means) for the duration of the project.

6.8.2 Sediment Disposal

Removed sediment shall be placed in a non-erodible area within the construction site, or removed and disposed of off site in accordance with all federal, state, and local laws and ordinances. Sediment-laden water shall not be flushed into the storm water system.

6.9 Inspection Checklist

The sample Inspection Checklist included in Appendix B may be used by Agency representatives when inspecting erosion and sediment controls on a project site. The checklist is intended to summarize the key elements of a successful erosion and sediment control program. Topics on the checklist include:

- Schedule Review
- Erosion and Sediment Control Plan
- Erosion and Pollution Control Manager
- Sensitive Areas
- Contingency Plans
- Materials On-Hand
- Maintenance
- Monitoring Forms
- Slope Protection and Stabilization
- Plan Revisions and Modifications
- BMP Evaluation
- Additional Items

6.9.1 Winterization

The wet weather period is October 1 through May 31. Prior to wet weather period work and before consideration of work suspension for winter, the contractor should meet with the Agency to review and update the ESCP and to develop a schedule to assure that appropriate controls are implemented and maintained during wet season and during any possible work suspension periods. Winter preparations should begin several weeks prior to wet weather season. Refer to Chapter Four for information on common best management practices.

6.9.2 Designer/Inspector Tool Box

Several worksheets are provided in Appendix C to aid designers and inspectors in determining and verifying the quality and quantity of various erosion control items. These are especially useful when verifying the application rates of various mulch and hydraulically applied products. Appendix C includes the following.

- Slope Inclination Conversions
- Metric Conversions Table
- Straw Mulch Application Worksheet
- Hydraulic Application Equations
- Wood Fiber Mulch Hydraulic Application Worksheet
- Seed / Fertilizer Hydraulic Application Worksheet
- Hydraulic Application Example Problems

This page intentionally left blank.

GRADING & EROSION CONTROL INFORMATION

GENERAL CONTRACTOR Name:	CONSTRUCTION ACTIVITY Project #:
Address: Phone #:	Project Name:
EXCAVATION CONTRACTOR Name: Address: Phone #:	SITE ADDRESS Nearest Cross Streets:
OWNER/APPLICANT Name: Address: Phone #:	DRAINAGE / WATERWAY Name of nearest stream, creek, river:
24-HOUR EMERGENCY CONTACT Name:	SOIL DISPOSAL Exporting Soil ? Y N Address of Site:
I agree to comply with the "Erosion Prevent Manual" and will construct and maintain Econstruction site.	ion and Sediment Control Planning and Design SC measures to contain Sediment on the

Date

Owner/Applicant Signature


STANDARD EROSION AND SEDIMENT CONTROL PLAN DRAWING NOTES;

- WHEN RAINFALL AND RUNOFF OCCURS DAILY INSPECTIONS OF THE EROSION AND SEDIMENT CONTROLS AND DISCHARGE OUTFALLS MUST BE PROVIDED BY SOME ONE KNOWLEDGEABLE AND EXPERIENCED IN THE PRINCIPLES, PRACTICES, INSTALLATION, AND MAINTENANCE OF EROSION AND SEDIMENT CONTROLS WHO WORKS FOR THE PERMITTEE.
- CONSTRUCTION ACTIVITIES MUST AVOID OR MINIMIZE EXCAVATION AND CREATION OF BARE GROUND FROM OCTOBER 1 THROUGH MAY 31 EACH YEAR.
- 3. DURING WET WEATHER PERIOD, TEMPORARY STABILIZATION OF THE SITE MUST OCCUR AT THE END OF EACH WORK DAY.
- 4. SEDIMENT CONTROLS MUST BE INSTALLED AND MAINTAINED ON ALL DOWN GRADIENT SIDES OF THE CONSTRUCTION SITE AT ALL TIMES DURING CONSTRUCTION. THEY MUST REMAIN IN PLACE UNTIL PERMANENT VEGETATION OR OTHER PERMANENT COVERING OF EXPOSED SOIL IS ESTABLISHED.
- 5. ALL ACTIVE INLETS MUST HAVE SEDIMENT CONTROLS INSTALLED AND MAINTAINED AT ALL TIMES DURING CONSTRUCTION. UNLESS OTHERWISE APPROVED, A SURFACE MOUNTED AND ATTACHABLE, U-SHAPED FILTER BAG IS REQUIRED FOR ALL CURB INLET CATCH BASINS.
- 6. SIGNIFICANT AMOUNTS OF SEDIMENT WHICH LEAVES THE SITE MUST BE CLEANED UP WITHIN 24 HOURS AND PLACED BACK ON THE SITE AND STABILIZED OR PROPERLY DISPOSED. THE CAUSE OF THE SEDIMENT RELEASE MUST BE FOUND AND PREVENTED FROM CAUSING A RECURRENCE OF THE DISCHARGE WITHIN THE SAME 24 HOURS. ANY IN-STREAM CLEAN UP OF SEDIMENT SHALL BE PREFORMED ACCORDING TO THE OREGON DEPARTMENT OF STATE LANDS REQUIRED TIME FRAME.
- 7. SEDIMENT MUST NOT BE INTENTIONALLY WASHED INTO STORM SEWERS, DRAINAGE WAYS, OR WATER BODIES.
- 8. SEDIMENT MUST BE REMOVED FROM BEHIND ALL SEDIMENT CONTROL MEASURES WHEN IT HAS REACHED A HEIGHT OF 1/3RD THE BARRIER HEIGHT, AND PRIOR TO THE CONTROL MEASURES REMOVAL.
- CLEANING OF ALL STRUCTURES WITH SUMPS MUST OCCUR WHEN THE SEDIMENT RETENTION CAPACITY HAS BEEN REDUCED BY 50% AND AT COMPLETION OF PROJECT.
- 10. ANY USE OF TOXIC OR OTHER HAZARDOUS MATERIALS MUST INCLUDE PROPER STORAGE, APPLICATION, AND DISPOSAL.
- 11. THE PERMITTEE MUST PROPERLY MANAGE HAZARDOUS WASTES, USED OILS, CONTAMINATED SOILS, CONCRETE WASTE, SANITARY WASTE, LIQUID WASTE, OR OTHER TOXIC SUBSTANCES DISCOVERED OR GENERATED DURING CONSTRUCTION.
- 12. THE APPLICATION RATE OF FERTILIZERS USED TO REESTABLISH VEGETATION MUST FOLLOW MANUFACTURER'S RECOMMENDATIONS. NUTRIENT RELEASES FROM FERTILIZERS TO SURFACE WATERS MUST BE MINIMIZED. TIME RELEASE FERTILIZERS SHOULD BE USED AND CARE SHOULD BE MADE IN APPLICATION OF FERTILIZERS WITHIN ANY WATER WAY RIPARIAN ZONE.
- 13. OWNER OR DESIGNATED PERSON SHALL BE RESPONSIBLE FOR PROPER INSTALLATION AND MAINTENANCE OF ALL EROSION AND SEDIMENT CONTROL MEASURES, IN ACCORDANCE WITH CURRENT CLEAN WATER SERVICES STANDARDS AND STATE, AND FEDERAL REGULATIONS.
- 14. PRIOR TO ANY LAND DISTURBING ACTIVITIES, THE BOUNDARIES OF THE CLEARING LIMITS, VEGETATED BUFFERS, AND ANY SENSITIVE AREAS SHOWN ON THIS PLAN SHALL BE CLEARLY DELINEATED IN THE FIELD. UNLESS OTHERWISE APPROVED, NO DISTURBANCE IS PERMITTED BEYOND THE CLEARING LIMITS. THE OWNER/PERMITTEE MUST MAINTAIN THE DELINEATION FOR THE DURATION OF THE PROJECT.

 NOTE: VEGETATED CORRIDORS TO BE DELINEATED WITH ORANGE CONSTRUCTION FENCE OR APPROVED EQUAL.
- 15. PRIOR TO ANY LAND DISTURBING ACTIVITIES, THE BMPS THAT MUST BE INSTALLED ARE GRAVEL CONSTRUCTION ENTRANCE, PERIMETER SEDIMENT CONTROL, AND INLET PROTECTION. THESE BMPS MUST BE MAINTAINED FOR THE DURATION OF THE PROJECT.
- 16. IF VEGETATIVE SEED MIXES ARE SPECIFIED, SEEDING MUST TAKE PLACE NO LATER THAN SEPTEMBER 1ST; THE TYPE AND PERCENTAGES OF SEED IN THE MIX ARE AS IDENTIFIED ON THE PLANS OR AS SPECIFIED BY THE DESIGN ENGINEER.
- 17. WATER-TIGHT TRUCKS MUST BE USED TO TRANSPORT SATURATED SOILS FROM THE CONSTRUCTION SITE. AN APPROVED EQUIVALENT IS TO DRAIN THE SOIL ON SITE AT A DESIGNATED LOCATION USING APPROPRIATE BMPS; SOIL MUST BE DRAINED SUFFICIENTLY FOR MINIMAL SPILLAGE.
- 18. ALL PUMPING OF SEDIMENT LADEN WATER MUST BE DISCHARGED OVER AN UNDISTURBED, PREFERABLY VEGETATED AREA, AND THROUGH A SEDIMENT CONTROL BMP (I.E. FILTER BAG).
- 19. THE ESC PLAN MUST BE KEPT ONSITE. ALL MEASURES SHOWN ON THE PLAN MUST BE INSTALLED PROPERLY TO ENSURE THAT SEDIMENT LADEN WATER DOES NOT ENTER A SURFACE WATER SYSTEM, ROADWAY, OR OTHER PROPERTIES.
- 20. THE ESC MEASURES SHOWN ON THIS PLAN ARE THE MINIMUM REQUIREMENTS FOR ANTICIPATED SITE CONDITIONS. DURING THE CONSTRUCTION PERIOD, THESE MEASURES SHALL BE UPGRADED AS NEEDED TO MAINTAIN COMPLIANCE WITH ALL REGULATIONS.
- 21. WRITTEN ESC LOGS ARE SUGGESTED TO BE MAINTAINED ONSITE AND AVAILABLE TO DISTRICT INSPECTORS UPON REQUEST.
- 22. IN AREAS SUBJECT TO WIND EROSION, APPROPRIATE BMPS MUST BE USED WHICH MAY INCLUDE THE APPLICATION OF FINE WATER SPRAYING, PLASTIC SHEETING, MULCHING, OR OTHER APPROVED MEASURES.
- 23. ALL EXPOSED SOILS MUST BE COVERED DURING WET WEATHER PERIOD.

Erosion Prevention and Sediment Control Symbols

~~~	Brush Barrier
	Check Dam
	Compost Blanket
	<b>Construction Entrance</b>
	Diversion Dike
	Diversion Swale
	Diversion Dike/Swale
	<b>Erosion Control Matting</b>
	Filter Berm
	Inlet Protection
	<b>Outlet Protection</b>
$>\!\!<\!\!>$	Sediment Barrier
	Sediment Fence
	Sediment Mat
	Sediment Trap
	Seeding & Mulching
$\overline{}$	Temporary Slope Drains

 

# **Erosion Control Inspection Log** Project Name: Date: ____ Time: ____ Weather: ____ Rainfall In the Last 24 Hours: Yes ____ No ___ Site Active: Yes_____ No____ Days Since Last Inspection: _____ Inspection Type: Initial Inspection _____ Regular Inspection ____ Final ____ Active Storm Water Runoff ____ Other ____ Observations: (More Space on Back) Corrective Actions Taken/Needed: (More Space on Back) Have Any Changes Been Made to the ESCP: Yes____ No____ If Yes, What Changes Have Been Made: _____ Have The Changes Been Documented: Red Lines: Yes_____ No____ Action Plan: Yes____ No____ Inspected By: Print Name:_______ Title: ______ Signature: *Additional Comment Space on Back*

Observations: (Continued)		
Corrective Actions Taken/Needed: (Continued)		

# INSPECTION CHECKLIST FOR EROSION CONTROL

#### SCHEDULE

Have you looked at the Contractors Schedule and determined any conflicts?

- ✓ Install necessary Best Management Practices (BMP's) prior to any earthwork beginning.
- ✓ Are earthwork operations being performed in wet weather season with soils that are highly erosive?
- ✓ Grubbing of areas that will be worked on much later should be delayed
- ✓ Staging of project may require staging of erosion control measures
- ✓ Is seeding scheduled before the end of the seed dates?
- ✓ Are there "In-Stream work areas that may alter contractor's schedule?
- ✓ When will the contractor remove BMP's?

#### □ EROSION AND SEDIMENT CONTROL PLAN (ESCP)

- ✓ Walk project during preliminary or advanced plan review and look for potential erosion problems
- ✓ Have you reviewed the Contractor's Erosion Control Plan to determine if it is adequate or makes sense? The ESCP included in the bid package may need modifications to address site conditions or staging
- ✓ Walk project with PSI prior to any earthwork looking for needed modifications of ESCP
- ✓ Is the ESCP being kept up-to-date?
- ✓ Is the ESCP kept on-site? Where?
- ✓ What is contractor's erosion control plan for offsite borrow sources and waste areas?

#### □ EROSION AND SEDIMENT CONTROL MANAGER (PSI)

Have you met and talked with the person identified as the PSI?

- ✓ Do you believe this person has adequate knowledge to perform this work?
- ✓ Does this person understand all the required duties of the PSI?
- ✓ Does this person have the authority to direct resources and make changes in an emergency situation?

#### □ SENSITIVE AREAS

Are there sensitive areas, which require "extra" attention?

- ✓ Have they been adequately addressed on the ESCP?
- ✓ Will these sensitive areas require more monitoring?

#### CONTINGENCY PLAN

- ✓ Is there a contingency plan for unexpected events?
- ✓ What is the plan for stabilization of earthwork performed after seeding dates?

#### □ MATERIALS ON-HAND

It may be difficult to get Erosion Control materials in the middle of the wet season. It is easier to deal with erosion before it happens rather than after.

✓ Does the Contractor have adequate materials on hand to cover each phase of work they plan on performing?

#### ■ MAINTENANCE

- ✓ Consider access for maintenance of BMP's. Place where they are easy to maintain if you have a choice
- ✓ Are installed erosion and sediment controls in good working order?
- ✓ Are catch basins cleaned out when more than 6 inches of sediment depth accumulates?
- ✓ At sediment fences, barriers, check dams, inlet protection cleaned out when sediment reaches 1/3 of the storage depth?
- ✓ Are construction entrances maintained with fresh rock to prevent tracking of sediment onto pavement?

#### ■ MONITORING FORMS

- ✓ Are you getting Erosion Control Weekly reports as often as they should be filed from the PSI?
- ✓ Are the forms complete and adequately represent site conditions and work performed?
- ✓ Are forms on-site with the "Up-to-Date Plan"?

#### SLOPE PROTECTION & STABILIZATION

- ✓ All highly sensitive areas
- ✓ Permanently finish slopes from top down and seed as you go!
- ✓ Track walk slopes to provide loosened soil and hold seed
- ✓ Temporarily stabilize unfinished earthwork scheduled for re-disturbance at a later date (i.e. straw mulch, chemical soil stabilizers, plastic sheeting, matting, etc.)

#### □ PLANS ARE ONLY A GUIDE

What's best for your project is what works on your project. No designer can sit in an office and determine what works on your project. It may require trial and error. The plans are a toolbox with available tools. You may have to create and modify these tools to satisfy the conditions

#### □ IT'S NOT WORKING!!!

Are the BMP's working? If not, are the facilities attempting to prevent erosion before it starts?

#### □ ADDITIONAL ITEMS

- ✓ Go back to newly installed BMP's to check their performance
- ✓ How will contractor handle dust control or wind erosion?
- ✓ Will snow melt change runoff and drainage patterns?

# **Metric Conversion Tables**

Measurement in:	From English Units:	To Metric Units:	<b>Multiply By</b>
Length	inch (in)	millimeter (mm)	25.40
	foot (ft)	meter (mm)	0.3048
	yard (yd)	meter (mm)	0.9144
	mile (mi)	kilometer (km)	1.609
Area	in ²	$mm^2$	645.2
	ft ²	$m^2$	0.0929
	yd ²	$m^2$	0.8361
	$mi^2$	km ²	2.590
	acre	hectare (ha)	0.4047
	acre	$m^2$	4047

Quantity	From SI Units	To English Units	Divide By
Length	km	mile	1.609
	m	yard	0.9144*
	m	foot	0.3048*
	mm	inch	25.4*
Area	km ²	square mile	2.59
	$m^2$	acre	4047
	hectare	acre	0.404
	$m^2$	square yard	0.836
	$m^2$	square foot	0.092
	$mm^2$	square inch	645.2

# **Abbreviations**

L	liter
ha	hectares
kg	Kilogram=1x103 grams
m	meter
km	kilometer=1x103 meters

## **SLOPE CONVERSION TABLE**

Rise:Run	% Grade	Angle Degree
1:00	1.0	0.6
1:90	1.1	0.6
1:80	1.3	0.7
1:70	1.4	0.8
1:60	1.7	1.0
1:50	2.0	1.1
1:40	2.5	1.4
1:35	2.9	1.6
1:30	3.3	1.9
1:25	4.0	2.3
1:20	5.0	2.9
1:19	5.3	3.0
1:18	5.6	3.2
1:17	5.9	3.4
1:16	6.3	3.6
1:15	6.7	3.8
1:14	7.1	4.1
1:13	7.7	4.4
1:12	8.3	4.8
1:11	9.1	5.2
1:10	10.0	5.7
1:9	11.1	6.3
1:8	12.5	7.1
1:7	14.3	8.1
1:6	16.7	9.5
1:5	20.O	11.3
1:4	25.0	14.0
1:3	33.3	18.4
1:2	50.0	26.6
1:1	100.0	45.0

How to calculate Slope: Rise or (v) vertical change elevation (feet)

Run or (h) horizontal distance (feet)

**Example:** Divide rise by run to get your calculated slope %

<u>15v</u>

50h * Divide 15v by 50h to get .30 or 30%

Table A-1 Seed or Fertilizer Hydraulic Application

Application						Are	a of C	Area of Coverage (A)	€					
Load					Арр	Application Rates of Pure Live Seed (R _{sf} )	Rates o	of Pure Li	ive Se	ed (R _{sf} )				
(W _{sf} )	20	lb/acre	40	40 lb/acre	109	60 lb/acre	80	80 lb/acre	100	100 lb/acre	200	200 lb/acre	400	400 lb/acre
Pounds	acre	ft.²	acre	ft.²	acre	ft.²	acre	ft. ²	acre	ft.²	acre	ft.²	acre	ft.²
10	0.50	21,780	0.25	10,890	0.17	7,260	0.13	5,445	0.10	4,356	0.05	2,178	60.03	1,089
20	1.00	43,560	0.50	21,780	0.33	14,520	0.25	10,890	0.20	8,712	0.10	4,356	0.05	2,178
30	1.50	65,340	0.75	32,670	0.50	21,780	0.38	16,335	0.30	13,068	0.15	6,534	80.0	3,267
40	2.00	87,120	1.00	43,560	0.67	29,040	0.50	21,780	0.40	17,424	0.20	8,712	0.10	4,356
50	2.50	108,900	1.25	54,450	0.83	36,300	0.63	27,225	0.50	21,780	0.25	10,890	0.13	5,445
09	3.00	130,680	1.50	65,340	1.00	43,560	0.75	32,670	09.0	26,136	08'0	13,068	0.15	6,534
70	3.50	152,460	1.75	76,230	1.17	50,820	0.88	38,115	0.70	30,492	0.35	15,246	0.18	7,623
80	4.00	174,240	2.00	87,120	1.33	58,080	1.00	43,560	0.80	34,848	0.40	17,424	0.20	8,712
90	4.50	196,020	2.25	98,010	1.50	65,340	1.13	49,005	06.0	39,204	0.45	19,602	0.23	9,801
100	5.00	217,800	2.50	108,900	1.67	72,600	1.25	54,450	1.00	43,560	0.50	21,780	0.25	10,890
120	00.9	261,360	3.00	130,680	2.00	87,120	1.50	65,340	1.20	52,272	09.0	26,136	0:30	13,068
140	7.00	304,920	3.50	152,460	2.33	101,640	1.75	76,230	1.40	609,984	0.70	30,492	0.35	15,246
160	8.00	348,480	4.00	174,240	2.67	116,160	2.00	87,120	1.60	969'69	0.80	34,848	0.40	17,424
180	9.00	392,040	4.50	196,020	3.00	130,680	2.25	98,010	1.80	78,408	0.90	39,204	0.45	19,602
200	10.00	435,600	5.00	217,800	3.33	145,200	2.50	108,900	2.00	87,120	1.00	43,560	0.50	21,780
220	11.00	479,160	5.50	239,580	3.67	159,720	2.75	119,790	2.20	95,832	1.10	47,916	0.55	23,958
240	12.00	522,720	6.00	261,360	4.00	174,240	3.00	130,680	2.40	104,544	1.20	52,272	09.0	26,136
260	13.00	566,280	6.50	283,140	4.33	188,760	3.25	141,570	2.60	113,256	1.30	56,628	0.65	28,314
280	14.00	609,840	7.00	304,920	4.67	203,280	3.50	152,460	2.80	121,968	1.40	60,984	0.70	30,492
300	15.00	653,400	7.50	326,700	5.00	217,800	3.75	163,350	3.00	130,680	1.50	65,360	92'0	32,670
1 1 1 1			7											

"Application Load" is in Pure Live Seed.

Gross weight of seed can be converted by the Pure Live Seed (PLS) Rate [%Purity x % Germination = %PLS; Wsf = Gross Weight x %PLS]

To evaluate mulch tracer material, use Table C-1.

# Wood Fiber Mulch Hydraulic Application

Table C-1	8	2,000lb/acre Application Rate (R _{wf} )	e (R _{vd} )	
Wood Fiber	Water Required	Water Required for Application	Area of Coverage (A)	verage (A)
$(W_{wf})$	Average (V _{wa} )	Maximum (V _{wm} )		erigi engli
	40 lbs mulch / 100gal water	50lbs mulch / 100gal water		
Pounds	*Gallons	*Gallons	ft,	Acres
200	1,250	1,000	10,890	0.25
009	1,500	1,200	13,068	08.0
700	1,750	1,400	15,246	0.35
800	2,000	1,600	17,424	0.40
006	2,250	1,800	19,602	0.45
1,000	2,500	2,000	21,780	09'0
1,100	2,750	2,200	23,958	99.0
1,200	3,000	2,400	26,136	09'0
1,300	-	2,600	28,314	99'0
1,400		2,800	30,492	0.70
1,500		3,000	32,670	92'0

Table C-2		2,500lb/acre Application Rate (R _{wl} )	Rate (Rw	( <del>)</del>	
Wood Fiber	Water Required	Water Required for Application		Area of Coverage (A)	verage (A)
$(W_{\rm wf})$	Average (V _{wa} )	Maximum (V _{wm} )			
	40 lbs mulch / 100gal water	50lbs mulch / 100gal water			
Pounds	*Gallons	*Gallons		ft ²	Acres
200	1,250	1,000	L	8,712	0.20
009	1,500	1,200		10,454	0.24
700	1,750	1,400		12,197	0.28
800	2,000	1,600		13,939	0.32
006	2,250	1,800		15,682	0.36
1,000	2,500	2,000		17,424	0.40
1,100	2,750	2,200		19,166	0.44
1,200	3,000	2,400		20,909	0.48
1,300		2,600		22,651	0.52
1,400		2,800		24,394	0.56
1,500		3,000		26,136	09:0

* Largest Typical Hydro seeding equipment has a 3,000 gallon working volume.

# HYDRAULIC APPLICATION

# **Wood Fiber Mulch Hydraulic Application**

Average Water Required for Application

 $V_{wa}$  (gal) =  $(W_{wf})$  / (40lbs mulch / 100gal water)

Maximum Water Required for Application

 $V_{wm}$  (gal) =  $(W_{wf})$  / (50lbs mulch / 100gal water)

Area of Coverage

A (acre) =  $(W_{wf} / R_{wf})$ 

 $A (ft^2) = (W_{wf} / R_{wf}) * (43,560 ft^2/acre)$ 

Wood Fiber Application Rate (lb/acre)  $R_{wf}$  Weight or Mass of Wood Fiber (lbs)  $W_{wf}$  Average Water Requirement (gal)  $V_{wa}$  Maximum Water Requirement (gal)  $V_{wm}$  Area of Coverage (ft²) & (acres)  $R_{wf}$ 

# **Seed or Fertilizer Hydraulic Application**

Area of Coverage

A (acre) = 
$$(W_{sf}/R_{sf})$$

$$A (ft^2) = (W_{sf} / R_{sf}) * (43,560 ft^2/acre)$$

Seed or Fertilizer Application Rates (lb/acre)  $R_{sf}$  Weight or Mass of Seed or Fertilizer (lbs)  $W_{sf}$  Area of Coverage (ft²) & (acres) A

# **Example #1** (Mulch - Area of Coverage)

**Given:** Required mulch application rate 2,000 lb/acre.

Hydro Seeder with 1,800 gal working capacity. 900 lbs of Wood Fiber to be applied over seeded area.

700 103 of Wood Fiber to be applied over seeded

**Find:** Range of Area of Coverage.

**Answer:** Find the 2,000 lb/acre Application Rate Chart, Table C-3.

Using a 50 lbs / 100 gal mulch/water ratio:

Find 1,800 gal in the Maximum Water Required for Application column.

Follow this row over to the area columns. One tank can cover **0.45** acre (19,602 ft²).

<u>Using a 40 lbs / 100 gal mulch/water ratio</u>:

Find 1,800 gal in the Average Water Required for Application column. There isn't an 1,800 gal row, so interpolate between 1,750 gal and 2,000 gal.

Follow the 1,750 gal and 2,000 gal row over to the area columns.

At 1,750 gal, one tank can cover 0.35 acre (15,246 ft²). At 2,000 gal, one tank can cover 0.40 acre (17,424 ft²).

One tank can cover 1,800 lb * ((0.40 acre - 0.35 acre)/(2,000 gal - 1,750 gal))

0.36 acre  $(15,682 \text{ ft}^2)$ .

# Example #2 (Mulch - Materials Used)

Given:  $0.60 \text{ acre } (26,136 \text{ ft}^2) \text{ area to be seeded.}$ 

Required mulch application rate 1,200 lb/acre. Hydro Seeder with 2,500 gal working capacity.

**Find:** A) Amount of Mulch Required in lbs.

B) Range of Water Required in gal.

C) Number of Trips Required.

**Answer:** Find the 2,000 lb/acre Application Rate Chart, Table C-3.

A) Find 0.60 acre under the Area of Coverage column.

Follow the row over to the Wood Fiber column. The wood fiber required by the area is **1,200 lb.** 

B) Find 0.60 acre under the Area of Coverage column.

Follow the row to the Required Water for Application column.

<u>Using a 50 lbs / 100 gal mulch/water ratio</u>: The water required for the area is **2,400 gal.** <u>Using a 40 lbs / 100 gal mulch/water ratio</u>: The water required for the area is **3,000 gal.** 

C) Using a 50 lbs / 100 gal mulch/water ratio:

(2,400 gal / (2,500 gal/trip)) = **1 trip.** <u>Using a 40 lbs / 100 gal mulch/water ratio</u>:

(3,000 gal / (2,500 gal/trip)) = 1.2 trips, so use 2 trips.

# Example #3 (Seed - Area of Coverage)

**Given:** Seed Application Rate 40 lb/acre.

200 lb of Seed is to be Applied.

**Find:** Area of Coverage.

**Answer:** Use the Seed or Fertilizer Hydraulic Application Chart, Table A-1.

Find the 40 lb/acre application rate column.

Find the 200 lb seed row.

Determine where the column and the row intersect and record the area.

For 40 lb/acre, the area of coverage is 5 acre (217,800 ft²).

Or

Use the Formula on the Hydraulic Application Equations Sheet. Find the area of coverage equation under the title Seed or Fertilizer

Hydraulic Application.

The area equation is A (acre) =  $W_{\rm sf}$  /  $R_{\rm sf}$  Area (acre) = (200 lb) / (40 lb/acre) = **5 acre.** 

Area (ft²) =  $[(200 \text{ lb}) / (40 \text{ lb/acre})] * (43,560 \text{ ft}^2/\text{acre}) = 217,800 \text{ ft}^2$ .

# **Example #4** (Seed - Materials Needed)

**Given:** Required Area of Coverage .13 acre (5,662.8 ft²).

Seed Application Rate 200 lb/acre.

**Find:** Amount of Seed Required in lbs.

**Answer:** Use the Seed or Fertilizer Hydraulic Application Chart, Table A-1.

Find the 200 lb/acre application rate column. Move down the list of areas to 0.13 acre. 0.13 acre is not in this column, so interpolate. Find the area above and below 0.13 acre.

Follow the row from the area to the Amount of Seed column.

For 0.10 acre  $(4,356 \text{ ft}^2)$ , the amount of seed is **20 lbs**. For 0.15 acre  $(6,534 \text{ ft}^2)$ , the amount of seed is **30 lbs**.

At 0.13 acre  $(5,662.8 \text{ ft}^2)$ , the amount of seed is

0.13 acre * ((30 lb - 20 lb)/(0.15 acre - 0.10 acre)) = 26 lbs.


Oı

Use the Formula on the Hydraulic Application Equations Sheet. Find the area of coverage equation under the title Seed or Fertilizer

Hydraulic Application.

The area equation is A (acre) =  $W_{sf} / R_{sf}$ 

Rearrange the equation so  $W_{sf}$  (lb) = (A) * (R_{sf}) Wsf (lb) = (0.13 acre) * (200 lb/acre) = **26 lbs.** 

 

#### **ACRONYMS**

USACOE U.S. Army Corps of Engineers

AOS Apparent Opening Size

ASTM American Standards for Testing Materials

BOD Biological Oxygen Demand

COD Chemical Oxygen Demand

CWA Clean Water Act

CWS Clean Water Services

CZARA Coastal Zone Act Reauthorization Amendments of 1990

CZMA Coastal Zone Management Act of 1972

DEQ Department of Environmental Quality

DSL Division of State Lands

DOF Department of Forestry

ECRM Erosion Control and Revegetation Mats

EPA Environmental Protection Agency

EPCM Erosion and Pollution Control Manager

EQC Environmental Quality Commission

ESA Endangered Species Act

ESCP Erosion and Sediment Control Plan

HDPP High Density Polyethylene Pipe

IECA International Erosion Control Association

ISO International Standards Organization

NMFS National Marine Fisheries Service

NPDES National Pollutant Discharge Elimination System

# ACRONYMS (continued)

NRCS Natural Resources Conservation Service

OAR Oregon Administrative Rules

ODFW Oregon Department of Fish and Wildlife

ODOT Oregon Department of Transportation

ORS Oregon Revised Statutes

PCP Pollution Control Plan

RUSLE Revised Universal Soil Loss Equation

SWCD Soil and Water Conservation District

TRM Turf Reinforcement Mats

TSS Total Suspended Solids

TMDL Total Maximum Daily Load

WES Water Environment Service

#### **GLOSSARY OF TERMS**

Adsorption The adhesion of a substance to the substance to the surface of a solid

or liquid. Heavy metals such as zinc and lead often adsorb onto

particles.

Alluvial Soils Soils developed from transported and relatively recently deposited

material (alluvium) characterized by a weak modification (or none)

of the original material by soil-forming processes.

Annual Storm The highest peak storm discharge that is expected in any given year.

Apron A pad of non-erosive material designed to prevent scour holes

developing at the outlet ends of culverts, outlet pipes, grade stabilization structures, and other water control devices.

Aquifer An underground porous, water-bearing geological formation. The

term is generally restricted to materials capable of yielding an

appreciable supply of water.

Base Flow Stream discharge derived from groundwater sources as differentiated

from surface runoff. Sometimes considered to include flows from

regulated lakes or reservoirs.

Bedrock The more or less solid rock in place either on or beneath the surface

of the earth. It may be soft, medium or hard and have a smooth or

irregular surface.

Berm A constructed barrier of compacted earth.

Best Management Physical, structural and/or managerial practices employed

Practices (BMP's) to avoid or mitigate damage or potential damage from the

contamination or pollution of surface waters or wetlands. Structural

BMP's are actual physical installations rather than

procedural/managerial BMP's, such as good housekeeping and

employee training.

Catch Basin A grated inlet, curb opening or combination inlet with or without a

sump which admits storm water to a sewer or subdrain.

Channel A natural stream or excavated ditch that conveys water.

Channel Stabilization Protecting the sides and bed of a channel from erosion by controlling

flow velocities and flow directions using jetties, drops or other structures and/or by lining the channel with a suitable liner such as

vegetation, riprap, concrete or other similar material.

Check Dam A small dam constructed in a gully or other small watercourse to

decrease flow velocity, minimize channel scour and promote

sediment deposition.

Clay (1) Soil fraction consisting of particles less than 0.002 mm in

diameter. (2) A soil texture class, which is dominated by clay or at

least has a larger proportion of clay than either silt or sand.

Cohesion The capacity of a soil to resist shearing stress, exclusive of functional

resistance.

Cohesive Soil A soil that, when unconfined, has considerable strength when air-

dried and significant strength when saturated.

Coir Fiber made from coconut husks.

Compost Organic residue or a mixture of organic residues and soil that has

undergone biological decomposition until it has become relatively

stable humus.

Conventional Pollutants Contaminants (other than nutrients) such as sediment, oil, and

vehicle fluids.

Contour An imaginary line on the surface of the earth connecting points of

the same elevation.

Cut Portion of land surface or area from which earth has been removed

or will be removed by excavating the depth below the original

ground surface to the excavated surface.

Cut-and-Fill Process of earth grading by excavating part of a higher area and

using the excavated material for fill to raise the surface of an

adjacent lower area.

Cutoff Trench A long, narrow excavation (keyway) constructed along the center

line of a dam, dike, levee or embankment and filled with relatively impervious material intended to reduce seepage of water through

porous strata.

Design Highwater The elevation of the water surface at peak flow conditions of the

design flood.

Design Storm Selected storm of a given frequency used for designing a design

storm system. Hypothetical storm derived from intensity-duration-frequency curves. A prescribed hyetograph and total precipitation amount (for a specific duration recurrence frequency) used to estimate runoff in order to analyze existing drainage, design new drainage facilities or assess impacts of a proposed project on surface

water flow.

Embankment

Detention Storage and subsequent release of excess storm water runoff. **Detention Facility** An above or below ground facility, such as a pond or tank, which temporarily stores storm water runoff and releases it at a controlled rate. There is little or no infiltration of the stored storm water. **Detention Time** The theoretical time required to displace the contents of a tank or unit at a given rate of discharge (volume divided by rate of discharge). Dewatering The removal of water temporarily impounded in a holding basin. Dike An embankment to confine or control water, often built along the banks of a river o prevent overflow of lowlands; a levee. Discharge Usually the rate of water flow; a volume of fluid passing a point per unit time commonly expressed as cubic feet per second, cubic meters per second, gallons per minute, or millions of gallons per day. Dispersion, Soil The breaking down of fine soil aggregates into individual particles, resulting in single-grain structure. Ease of dispersion influences the erodibility of soils. Generally speaking, the more easily dispersed the soil, the more erodible it is. Diversion A channel with a supporting ridge on the lower side constructed at the top, across, or at the bottom of a slop for the purpose of controlling surface runoff. Diversion Dike A barrier built to divert surface runoff. Drain A buried slotted or perforated pipe or other conduit (subsurface drain) or a ditch (open drain) for carrying off surplus groundwater or surface water. The removal of excess surface water or groundwater from land by Drainage means of ditches or subsurface drains. Drainageway A natural or artificial depression that carries surface water to a larger watercourse or outlet such as a river, lake, or bay. Drop Inlet Overall structure in which the water drops through a vertical riser connected a discharge conduit or storm sewer. Earth Dam Dam constructed of compacted suitable soil materials. The increase in length produced in the gage length produced by a Elongation tensile load.

form an impoundment.

A man-made deposit of soil, rock, or other material often used to

Emergency Spillway Usually a vegetated earth channel used to safely convey flood

discharges around an impoundment structure.

Energy Dissipater A device used to reduce the energy of flowing water to prevent

erosion.

Environment The sum total of all the external conditions that may act upon a

living organism or community to influence its development or

existence.

Erodibility Susceptibility to erosion.

Erosion The wearing away of the land surface by water, wind, ice, gravity, or

other geological agents. The following terms are used to describe

different types of water erosion:

• Accelerated erosion – Erosion much more rapid than normal or

geological erosion, primarily as a result of the activities of man.

• Channel erosion - The erosion process whereby the volume and

velocity of flow wears away the bed and/or banks of a well-defined

channel.

• Gully erosion – The erosion process whereby runoff water

accumulates in narrow channels and, over relatively short periods, removes the soil to considerable depths, ranging from 1 to 2 feet to

as much as 75 to 100 feet.

• Rill erosion – An erosion process in which numerous small channels

only several inches deep are formed; occurs mainly on recently

disturbed and exposed soils. See Rill.

• Splash erosion – The spattering of small soil particles caused by the

impact of raindrops on wet soils. The loosened and spattered

particles may or may not be subsequently removed by surface runoff.

Sheet erosion – The gradual removal of a fairly uniform layer of soil

from the land surface by runoff water.

Erosion and Sediment Control Any temporary or permanent measures taken to reduce erosion, control siltation and sedimentation, and ensure that sediment-laden

control stration and sedimentation, and ensure that sediment-rader

water does not leave a site.

Erosion and Sediment Control Plans, specification and BMP details intended to prevent

Plan (ESCP)

and control erosion and sediment related to the project construction

activities.

Evapotranspiration The combined loss of water from an area by evaporation from the

soil surface and by transpiration of plants.

Filter Fabric A woven or non-woven, water permeable material generally made of

synthetic products such as polypropylene and used in erosion and sediment control applications to trap sediment or prevent the movement of fine soil particles. Often used instead of a filter

blanket.

Flood Peak The highest stage or greatest discharge attained by a flood event.

Thus, peak states or peak discharge.

Floodplain The lowland that borders a stream and is subject to flooding when

the stream overflows its banks.

Flood Stage The stage at which overflow of the natural banks of a stream begins.

Floodway A channel, either natural, excavated, or bounded by dikes and levees,

used to carry flood flows.

Freeboard Vertical clearance between the normal operating level and the top

side of an open conduit or channel. Vertical distance between the design water surface elevation and the elevation of the barrier

retaining the water.

Frequency of Storm The anticipated period in years that will elapse before

(Design storm frequency) another storm of equal intensity and/or total volume will recur: a 10-

year storm can be expected to occur on the average once very 10

years.

Gabion A wire mesh cage, usually rectangular, filled with rock and used to

protect channel banks and other sloping areas from erosion.

Gauge Device for measuring precipitation, water level, discharge, velocity,

pressure, temperature, etc., e.g., a rain gauge. A measure of the thickness of metal, e.g., diameter of wire or wall thickness of steel

pipe.

Geotextile Any permeable textile used with foundation, rock, earth or any other

geotechnical engineering-related material as an integral part of a

human-made project, structure or system.

Grade (1) the slope of a road, a channel, or natural ground. (2) The finished

surface of canal bed, roadbed, top of embankment, or bottom of excavation; any surface prepared to a design elevation for the support of construction such as paving or the laying of a conduit. (3) To finish the surface of a canal bed, roadbed, top of embankment, or bottom of excavation, or other land area to a smooth, even condition.

Grade Stabilization Structure A structure for the purpose of stabilizing the grad of a gully or

other watercourse, thereby preventing further head-cutting or

lowering of the channel bottom.

Gradient Change of elevation, velocity, pressure, or other characteristics per

unit length; slope.

Grading The cutting and/or filling of the land surface to a desired slope or

elevation.

Grass A member of the botanical family Gramineae, characterized by

blade-like leaves that originate as a sheath wrapped around the stem.

Grassed Waterway A natural or constructed waterway, usually broad and shallow,

covered with erosion-resistant grasses and used to safely conduct

surface water from an area.

Ground Cover (Horticulture) Low-growing, spreading plans useful for low

maintenance landscape areas.

Habitat The environment in which the life needs of a plan or animal are

supplied.

Harmful Pollutant A substance which has adverse effects on an organism. Adverse

effects include immediate death, chronic poisoning, impaired

reproduction and other conditions.

Head Loss Energy loss due to friction, eddies, changes in velocity, elevation or

direction of flow.

Headwater The source of a stream. The water upstream from a structure or

point a stream.

Heavy Metals Metals having a high specific gravity, present in municipal and

industrial wastes, that pose long-term environmental hazards. Such metals include cadmium, chromium, cobalt, copper, lead, mercury,

nickel and zinc.

Hydrologic Cycle The circuit of water movement from the atmosphere to the earth and

back to the atmosphere through various stages or processes such as precipitation, interception, runoff, infiltration, percolation, storage,

evaporation, and transpiration.

Hydrology The science of the behavior of water in the atmosphere, on the

surface of the earth, and underground.

Impervious A surface, which water, can not easily penetrate. Can include

graveled surface as well as paved surfaces.

Infiltration The downward movement of water from the surface to the subsoil.

Invert The inside bottom of a culvert or other conduit.

Land Capability The suitability of land for use. Land capability classification

involves consideration of: 1) the risks of land damage from erosion and other causes and 2) the difficulties in land use owing to physical

land characteristics, including climate.

Land Use Controls Methods for regulating the uses to which a given land area may be

put, including such things as zoning, subdivision regulation, and

floodplain regulation.

Loam A soil textural classification in which the proportions of sand, silt

and clay are well balanced. Loams have the best properties for

cultivation of plants.

Mean Velocity The average velocity of a stream flowing in a channel or conduit at a

given cross-section or in a given reach. It is equal to the discharge

divided by the cross-section area of the reach.

GLOSSARY OF TERMS CONTINUED Mitigation means, in the following order or importance: Avoiding the impact altogether by not taking a certain action or part 1. of an action. 2. Minimizing impacts by limiting the degree or magnitude of the action and its implementation, by using appropriate technology, or by taking affirmative steps to avoid or reduce impacts. 3. Rectifying the impact by repairing, rehabilitating or restoring the affected environment. 4. Reducing or eliminating the impact over time by preservation and maintenance operations during the life of the action and Compensation for the impact by replacing, enhancing, or providing 5. substitute resources or environments. Mulch A natural or artificial layer of plant residue or other materials covering the land surface which conserves moisture, holds soil in place, aids in establishing plant cover, and minimizes temperature fluctuations. National Pollutant The part of the Federal Clean Water Act, which requires permits Discharge Elimination permits) for point and nonpoint source discharges. System (NPDES) Natural Drainage The flow patterns of storm water runoff over the land in its predevelopment state. Nonpoint Source Pollution that enters a water body from diffuse origins on the watershed Pollution and does not result from discernible, confined, or discrete conveyances. Depth of flow in an open conduit during uniform flow for the given Normal Depth conditions. Nutrients Essential chemicals for plant and animal growth. Excessive amounts can lead to water quality degradation and algae blooms. Some nutrients are toxic at high concentrations. Open Drain Natural watercourse or constructed open channel that conveys drainage water. Outfall The point, location, or structure where wastewater or drainage discharge from a sewer to a receiving body of water. Outlet Point of water disposal from a stream, river, lake tidewater, or artificial drain.

Outlet Channel A waterway constructed or altered primarily to carry water from man made structures, such as smaller channels, tiles, lines, and diversions.

Peak Discharge The maximum, instantaneous flow rate during a storm, usually in

reference to a specific design storm event.

Permeability A generic term for the ability of a material to conduct a fluid.

Permeable Soils Soil materials with filtration rate of 10 minutes per inch or better.

Such soils allow infiltration and reduce or eliminate surface and storm water runoff. Classified as SCS (Soil Conservation Services)

Type A.

Permeability Rate The rate at which water will move through a saturated soil.

Permeability rates are classified as follows:

• Very slow – Less than 0.06 inches per hour.

• Slow -0.06 to 0.20 inches per hour.

• Moderately slow – 0.20 to 0.63 inches per hour.

Moderate – 0.63 to 2.0 inches per hour.

Rapid – 6.3 to 20.0 inches per hour.

• Very rapid – More than 20.0 inches per hour.

Permittivity For a geotextile, the volumetric flow rate if water per unit cross-

section area, per unit head, under laminar flow conditions, in the

normal direction through the fabric.

Point Source Any discernible, confined and discrete conveyance, including but not

limited to, any pipe ditch, channel, tunnel, conduit, well, discrete fissure, container, roller stock, concentrated animal feeding

operation, or vessel or other floating craft, from which pollutants are

or may be discharged.

Point Source Pollutants Pollution, which enters a water, body resulting from discernible

confined or discrete conveyances.

Pollution Control Plan Consists of Pollution Control Plan form, narrative, site map and

details

(PCP) describing measures to prevent pollution related to contractor

activities. Special Provision 00170.30 © spells out the Contractor's

responsibilities related to Pollution Control.

Pervious Allowing movement of water.

Porosity The volume of pore space in soil or rock.

pH A numerical measure of hydrogen ion activity. The neutral point is

pH 7.0. All pH values below 7.0 are acid and all above 7.0 are

alkaline.

Rainfall Intensity The rate at which rain is falling at any given instant, usually

expressed in inches per hour.

Rational Method A means of computing storm drainage flow rates, Q, by use of the

formula O=CIA, where C is coefficient describing the physical

drainage area, I is the rainfall intensity and A is the area.

Receiving Stream The body of water into which runoff or effluent is discharged.

Retention The process of collecting and holding surface and storm water runoff

with no surface overflow.

Retention/Detention

**Facility** 

A type of drainage facility designed either to hold water for a considerable length of time and then release it by evaporation, plant transpiration, and/or infiltration into the ground, or to hold surface and storm water runoff for a short period of time and then release it to the surface and storm water management system.

Retention Structure A natural or artificial basin that functions similar to a detention

structure except that it maintains a permanent water supply.

Riparian Pertaining to banks of streams, wetlands, lakes or tide waters.

Riser The inlet portions of a drop inlet spillway that extends vertically

from the pipe conduit barrel to the water surface.

Runoff That portion of precipitation that flows from drainage area on the

land surface, in open channels or in storm water conveyance

systems.

Salmonid A member of the fish family *salmonidae*. Includes Chinook, coho,

chum, sockeye and pink salmon, cutthroat, steelhead, rainbow, Dolly

varden, brook, kokanee and whitefish.

Sand (1) Soil particles between 0.05 and 2.0 mm in diameter. (2) a soil

textural class inclusive of all soils which are at least 70% sand and

15% or less clay.

Saturation In soils, the point at which a soil or an aquifer will no longer absorb

any amount of water without losing an equal amount.

Scour The clearing and digging action of flowing water, especially the

downward erosion caused by stream water in sweeping away mud and silt from the streambed and outside bank of a curved channel.

Sediment Fragmented material originated from weathering and erosion of

rocks and unconsolidated deposits. The material is transported by,

suspended in, or deposited by water.

Sedimentation Deposition or formation of sediment.

Sediment Delivery Ratio The fraction of the soil eroded from upland sources that actually

reaches a stream channel or storage reservoir.

Sediment Discharge The quality of sediment, measured in dry weight or by volume,

transported through a stream cross-section in a given time. Sediment

discharge consists of both suspended load and bedload.

Seedbed The soil prepared by natural or artificial means to promote the

germination of seed and the growth of seedlings.

Seedling A young plant grown from seed.

Sheet Erosion Relatively uniform removal of soil form an area without the

development of conspicuous water channels.

Sheet Flow Relatively uniform flow over a plan surface without concentration of

water into conspicuous channels.

Shoot The above-ground portion of a plant.

Silt (1) Soil fraction consisting of particles between 0.002 and 0.05 mm

in diameter. (2) A soil textural class indicating more than 80% silt.

Siltation Process by which a river, lake or other water body becomes clogged

with sediment. Siltation can clog gravel beds and prevent successful

salmon spawning.

Slope Degree of deviation of a surface from the horizontal; measured as a

numerical ration or percent. Expressed as a ratio, the first number is the horizontal distance (run) and the second is the vertical distance (rise), e.g., 2:1. Slope can also be expressed as the rise over the run.

For instance, a 2:1 slope is a 50 percent slope.

Soil Th unconsolidated mineral and organic material on the immediate

surface of the earth that serves as a natural medium for the growth of

land plants.

Soil Horizon A horizontal layer of soil that, through processes of soil formation,

has developed characteristics distinct from the layers above and

below.

Soil Profile A vertical section of the soil from the surface through all horizons.

Soil Stabilization Use of rock-lining, vegetation or other methods to prevent soil

movement when loads are applied to the soil.

Soil Structure The relation of particles or groups of particles which impart to the

whole soil a characteristic manner of breaking; some types are crumb structure, block structure, platy structure, and columnar structure.

Soil Texture The physical structure or character of soil determined by the relative

proportions of the soil separates (sand, silt and clay) of which it is

composed.

Spillway A passage such as a paved apron or channel for surplus water over or

around or through a dam or similar structure. An open or closed channel, or both, sued to convey excess water from a reservoir. It may contain gates, whether manually or automatically controlled., to

regulate the discharge of excess water.

Storm Frequency The statistical time interval between major storms of predetermined

intensity and runoff volumes for which storm sewers and other structures are designed and constructed to handle hydraulically

without surcharge or backflood.

Storm Sewer A sewer that carries storm water, surface drainage, street wash and

other wash waters, but excludes sewage and industrial wastes. Also

called a storm drain.

Storm Water That portion of precipitation that does not percolate into the ground

or evaporate, but flows via overland flow, interflow, channels or pipes into a defined surface water channel, or a constructed

infiltration facility.

Storm Water Facility A constructed component of a storm water drainage system,

designed or constructed to perform particular function, or multiple functions. Storm water facilities include pipes, swales, ditches, culverts, street gutters, detention basins, retention basins, constructed

wetlands and other.

Streambanks The usual boundaries, not the flood boundaries, of a stream channel.

Right and left banks are named facing downstream.

Subsoil The B horizons of soils with distinct profiles. In soils with weak

profile development, the subsoil can be defined as the soil below

which roots do not normally grow.

Subsurface Drain A pervious backfilled trench usually containing stone and perforated

pipe for intercepting groundwater or seepage.

Surface Runoff Precipitation that falls onto the surfaces of roofs, streets, the ground,

etc., and is not absorbed or retained by that surface, but collects and

runs off.

Suspended Solids Organic or inorganic particles suspended in and carried by water,

sand, mud, clay as well as solids.

Swale An elongated depression in the land surface that is a least seasonally

wet, is usually heavily vegetated, and is normally without flowing water. Swales conduct storm water into primary drainage channels

and may provide some groundwater recharge.

Time of Concentration The time period necessary for surface water runoff to reach the outlet

of a sub-basin from the hydraulically most remote point in the

tributary drainage area.

Toe of Slope The base or bottom of a slope at the point where the ground surface

abruptly changes to a significantly flatter grade.

Topography General term to include characteristics of the ground surface such as

plains, hills, mountains, degree of relief, steepness of slopes, and

other physiographic features.

Topsoil The dark-colored surface layer of A horizon of a soil. When present

it ranges in depth from a fraction of an inch to 2 or 3 feet; equivalent to the plow layer of cultivated soils. Commonly used to refer to the surface soil layer(s), enriched in organic matter and having textural

and structural characteristics favorable for plant growth.

Total Suspended Solids The entire amount of organic and inorganic particles dispersed in

water.

(TSS) TSS are the larger particles in the water which are more easily

removed by sedimentation than smaller particles which cause

turbidity.

Toxicity The characteristics of being poisonous or harmful to plant animal

life; the relative degree or severity of the characteristic.

Trash Rack A structural device used to prevent debris from entering a pipe

spillway or other hydraulic structure.

Turbidity Is caused by silt and clay particles, particles smaller than 0.02 mm,

suspended in water. Measurement of turbidity can be done by turbidimeter which measures light-beam scatter caused by small suspended particles and converts it to NTU (national turbidity units).

Turf Surface soil supporting a dense growth of grass and associated root

mat.

Vegetative Stabilization Protection of erodible or sediment-producing areas with:

Permanent seeding, producing long-term vegetative cover, Short-term seeding, producing temporary vegetative cover, or

Sodding, producing areas covered with a turf of perennial sod-

forming grass.

Watercourse A definite channel with bed and banks within which concentrated

water flows, either continuously or intermittently.

Water Quality A term used to describe the chemical, physical, and biological

characteristics of water, usually in respect to its suitability for a

particular purpose.

Water Resources The supply of groundwater and surface water in a given area.

Watershed Area All land and water within the confines of a drainage divide.

Water Table The free surface of the groundwater. That surface subject to

atmospheric pressure under the ground, generally rising and falling with the season, or from other conditions such as water withdrawal.

Weir Device for measure or regulating the flow of water.

Wet Pond A facility treating storm water by utilizing a permanent pool of water

to remove conventional pollutants from runoff. Treatment mechanisms include sedimentation, biological uptake and plant

filtration.


Wet Season October to April.

#### REFERENCES

- 1. Arizona Department of Transportation, ADOT Erosion and Pollution Control Manual, June 1995.
- Association of Bay Area Governments, Manual of Standards for Erosion and Sediment Control Measures, 1995.
- 3. Beak Consultants, Erosion Control Manual for ODOT Projects within the Tualatin River Basin, March 1993.
- 4. California Regional Water Quality Control Board San Francisco Bay, Erosion and Sediment Control Field Manual.
- 5. Reconstruction of Existing Bridges, 1998.
- 6. Camp, Dresser & McKee, California Stormwater Best Management Practice Handbook, March 1993.
- 7. Charles A. White and A.L. Franks, Demonstration of Erosion and Sediment Control Technology Lake Tahoe Region of California, U.S. Environmental Protection Agency Publication EPA 600/2 208, 1978.
- 8. Colorado Department of Transportation, Erosion Control and Stormwater Quality Guide Draft, November 1992.
- 9. FHWA, Hydraulic Design of Energy Dissipaters for Culverts and Channels, Hydraulic Engineering Curricular No. 14, September 1983.
- Goldman, S.J., Jackson, K., Bursztynsky, T.A., Erosion and Sediment Control Handbook, McGraw-Hill. Inc., 1986.
- 11. King County, Washington Surface Design Manual, Department of Public Works, 1994.
- 12. Koerner, Robert M., Designing with Geosynthetics, Prentice-Hall, 1986.
- 13. McCullah, J., Salix Applied Earthcare, Erosion Draw 2.0, Erosion and Sediment Control Manual for Computer-Aided Drafting, 1994.
- 14. North Carolina Sediment Control Commission, North Carolina Department of Natural Resources, and Community Development, and the North Carolina Agricultural Extension Service, Erosion and Sediment Control Planning and Design Manual, 1988.
- 15. North Carolina Sediment Control Commission, North Carolina Department of Natural Resources, and Community Development, and the North Carolina Agricultural Extension Service, Erosion and Sediment Control Field Manual, 1988.
- 16. ODOT and Woodward-Clyde Consultants, Implementation Plan for the Oregon Department of Transportation NPDES permit Program (within the Portland Urban Services Area), June 1994.
- 17. ODOT Highway Division, Hydraulic Manual., 1990.
- 18. Oregon City Ordinance 95 Amendment to Title 17, Chapter 47 (Erosion Control)
- 19. San Francisco Estuary Project, Comprehensive Conservation and Management Plan, 1994.

#### REFERENCES CONTINUED

- 20. Storm Water Quality Task Force, California Storm Water Best Management Practice Handbooks, Construction Activity Volume 3, 1993.
- 21. Tisdale, S.L., Werner, N.L., Beaton, J.D., Havlin, J.L., Soil Fertility and Fertilizers Fifth Edition, Macmillan Publishing Company, New York 1993.
- 22. Unified Sewerage Agency and City of Portland, Bureau of Environmental Services, Erosion Prevention and Sediment Control Plans, Technical Guidance Handbook, February, 1994.
- 23. Unified Sewerage Agency, Design and Construction Standards for Sanitary Sewer and Surface Water Management, 2000.
- 24. University of Madison Wisconsin Madison, College of Engineering, Department of Engineering Professional Development, Applied Biogeotechnology, Sensible Solutions for our Build Environment, 1998.
- 25. USDOT, Best Management Practices and Erosion and Erosion and Sediment Control, FHWA-FLP-94-0005, June 1995.
- 26. Virginia Soil and Water Commission, Virginia Erosion and Sediment Control Handbook, Edition 2, Richmond, Virginia, 1980.
- 27. Washington State Department of Ecology, Storm Water Management Manual for the Puget Sound Basin, The Technical Manual, February 1992.
- 28. Washington State Department of Transportation, Highway Runoff Manual, February 1995.
- 29. Wolmon, and A.P. Schick, Water Resources Research, 3:451-464, 1967.
- 30. Washington State Department of Ecology, Stormwater Management Manual for the Puget Sound Basin, 1992.
- 31. Aldrich, Bob; Kramer, Chin & Mayo, Inc., Seattle, WA, personal communication.
- 32. Hopkins, Keith, Hobbs and Hopkins, Ltd., Portland, OR, personal communication.
- 33. King County, Washington, Surface Water Management Division, Department of Public Works. January 1990. "Surface Water Design Manual".
- 34. Oregon Administrative Rules. 1989. OAR 340-41-455.
- 35. Oregon Department of Transportation, State Highway Division. 1984. "Standard Specifications for Highway Construction".
- 36. Oregon Department of Transportation, State Highway Division. "Hydraulics Manual".
- 37. ODOT Erosion and Sediment Control Manual, 2000.
- 38. U.S. Department of Agriculture, Science & Education Administration. December 1978. Predicting Rainfall Erosion Losses, A Guide to Conservation Planning. Agriculture Handbook No. 537
- 39. USDA Soil Conservation Service and Washington County Soil and Water Conservation District. April 1981. "Urban Conservation Guide for Washington County, Oregon", parts A and B.

 

# DEQ 1200C ESC Plan Checklist

# Cover Sheet 5 Acres and Greater

	Site Map				
	Vicinity Map				
	Project Location including Latitude & Longitude				
	Property Description				
	Developer Name				
	Planning/Engineering/Surveying Firm				
Na	Narrative Site Description which includes:				
	☐ Existing Site Conditions				
	□ Developed Conditions				
	□ Nature of Construction Activity and Estimated Time Table				
	An estimate of the permitted site area				
	An estimate of total area of disturbance (includes offsite work and all phases of the onsite work, i.e. house construction, final lot landscaping, etc.)				
	Site Soil Characterization – including soil classifications and soil erosive potential				
	Names of receiving water(s) for stormwater runoff				
	Permittee's Site Inspector – name of knowledgeable person responsible for ESC inspections including contact information and description of his/hers experience and training pertaining to ESC work				
	Inspection Frequency				
	Standard ESC notes				
	Local Agency-Specific Erosion Control Notes				
	BMP Matrix for Construction Phases – Proposed BMP's listed by categories, i.e., Erosion Prevention, Runoff Control, Sediment Control, and Pollution Prevention				
	Initialed (hand written) Rationale Statement				

Page 1 of 4 Rev. 1/5/2016

# Clearing, Demolition, and Mass Grading Sheet (ESC plan to start construction activity)

Total property boundary including surface area of development
Location of springs, wetlands, or other sensitive areas on or adjacent to site
Boundary of the 100 year flood plain, if information is available
Clearly define (show and label) Sensitive Areas and Vegetated Corridors
Identify areas where vegetation is to remain undisturbed. Delineate this boundary with ESC base measures and orange construction fencing.
Drainage patterns before grading clearly identified by contour lines and flow drainage direction arrows
Location of all ESC measures used during the clearing, demolition, and mass grading phase including but not limited to: gravel construction entrance, perimeter control, protection of existing inlets
Legend for BMP symbols used on this phase of project
Location of existing buildings to be removed
Location of septic tanks and drain fields
Location of existing drywells or other UIC's if applicable
Location of drinking water wells
Site and phase specific ESC construction notes
Show location of existing discharge points to receiving streams or buffers

Page 2 of 4 Rev. 1/5/2016

# Utility, Street Construction, Completion of Grading, and Final Stabilization Sheet

Show onsite development boundary and any offsite work associated with the development. Include ESC for offsite areas
Clearly identify areas of cuts and fills as well as pre and post development elevation contours
Drainage patterns after grading clearly identified by contour lines and flow direction arrows. Show appropriate interior sediment control BMP's downslope of all disturbed areas above streets, parking areas, and water quality facilities
Designate area for solid waste, hazardous waste, concrete washout, fuel storage areas, fueling areas, and method of control
Designate area for soil stockpiles and method of control
Location of springs, wetlands, or other sensitive areas on or adjacent to site
Boundary of the 100 year flood plain, if information is available
Clearly define (show and label) Sensitive Areas and Vegetated Corridors
Identify areas where vegetation is to remain undisturbed. Delineate this boundary with ESC base measures and orange construction fencing.
Indicate additional BMP's to be used when project boundary is within 50 feet of water of the state including but not limited to compost berms, compost blankets, compost socks, two parallel rows of sediment fence
Show proposed storm system including all inlets and outlets
Indicate BMP's to be used to protect inlets and outlets
Show location of post development discharge points to receiving streams or buffers
Include phase specific notes for dust control
Show location of sediment ponds, conveyance channels, and water quality facilities and how they are to be protected from erosion
Legend for BMP symbols used on this phase of project
Location of proposed drywells or other UIC's if applicable

Page 3 of 4 Rev. 1/5/2016

	If seeding is specified as a BMP, specify dates in venture that vegetation becomes established prior to				
	Site and phase specific ESC construction notes and BMP implementation notes	d site and phase specific ESC			
	Detail Sheet				
	Show details for all proposed BMP's and installation	on techniques			
	☐ See Clean Water Services ESC planning and design manual for guidance on design criteria				
	If non-structural BMP's are proposed, include a nomethod of use	ote describing the BMP and its			
Prior i	to submittal, check that all the following are include	ded:			
	<ul> <li>□ Two sets of approvable plans</li> <li>□ An electronic copy of the ESC Plans as required by DEQ</li> <li>□ Copy of this checklist</li> <li>□ Copy of the current Land Use Approval</li> <li>□ Two sets of the 1200-C Application Form (one with original signature)</li> </ul>				
ESC P	Plan Designed by:	Date:			
Check	klist Completed/Verified by:	Date:			

Transmit to:

Jackie Humphreys Clean Water Services 2550 SW Hillsboro Highway Hillsboro, OR 97123

Page 4 of 4 Rev. 1/5/2016

# Chapter 2

# ADMINISTRATIVE PROCEDURES

2.01	General 2.01.1 2.01.2	Application of Chapter Fees
2.02	Pre-Deve	elopment Site Certification and Assessment
2.03	Construc 2.03.1 2.03.2 2.03.3 2.03.4 2.03.5	Erosion Control Permits
2.04	Requiren 2.04.1 2.04.2 2.04.3 2.04.4 2.04.5 2.04.6	e
2.05	-	nents for Plan Approval for Single Family Existing Lots of Record lan Submittal Minimum Requirements
2.06	Easemen	ts
2.07	Performa 2.07.1 2.07.2 2.07.3 2.07.4	
2.08	Agreeme 2.08.1 2.08.2	Construction Permit Agreement Private Stormwater Facilities Agreement
2.09	Project C 2.09.1 2.09.2 2.09.3	Construction Phase Completion and Acceptance Project Completion Substantial Completion Model Home Connection Permit

# 2.10 As-Built Drawings

# 2.11 Maintenance Assurance

- 2.11.1 Maintenance Assurance Requirement
- 2.11.2 Maintenance Assurance Exemptions
- 2.11.3 Maintenance Assurance Amount and Duration

# 2.12 Maintenance Period Inspection and Completion

- 2.12.1 Infrastructure Inspection for One Year Warranty
- 2.12.2 Performance and Landscaping Inspection for Two Year Warranty
- 2.12.3 Post-Construction Erosion Control for One Year Warranty
- 2.12.4 Warranty Period Completion

#### 2.13 General Administrative Rules

- 2.13.1 Additional Permits
- 2.13.2 District Inspection
- 2.13.3 Change in Plans/Standards
- 2.13.4 Guarantee
- 2.13.5 District Maps/Plans Not Guaranteed
- 2.13.6 Technical Guidance Documents

## Chapter 2

#### **ADMINISTRATIVE PROCEDURES**

#### 2.01 General

#### 2.01.1 Application of Chapter

- a. Except as defined in subsections (b) and (c) below, the requirements and administrative provisions of this Chapter apply to the construction of any and all components of the public sanitary sewer and storm systems, and to all activities with the potential to cause erosion or create or modify impervious surfaces, within the unincorporated area of the District, and within the following Cities: Banks, Durham, Gaston, King City, and North Plains, and within any other City which formally adopts these requirements.
- b. The following requirements shall apply to all areas within the District:
  - 1. Section 2.02 Pre-Development Site Certification and Assessment
  - Erosion Control
     The requirements for Erosion Control Permits and NPDES 1200-C
     and 1200-CN Permits as stated in Sections 2.03.4 and 2.03.5
     respectively
  - 3. Section 2.04.1 and 2.04.2 (d)-(n) Plan Submittal Minimum Requirements and Initial Plan Submittal Requirements
  - 4. Section 2.05 Requirements for Plan Approval for Single Family Existing Lots of Record.
  - 5. Section 2.08.2 Private Stormwater Facilities Agreement
  - 6. Sections 2.11 and 2.12 Maintenance Assurance and Maintenance Period Inspection and Completion
  - 7. Administrative Provisions
    Sections 2.13.5, District Maps/Plans Not Guaranteed, and Section 2.13.6, Technical Guidance Documents, apply throughout the District.
- c. Requirements related to stormwater and vegetated corridors shall not apply to projects within the City of Gaston.

#### 2.01.2 Fees

The District and Cities shall collect fees to defray the costs of reviewing plans, issuing permits, and performing inspections of projects permitted under these rules. The fees are identified in the District's Rates and Charges Resolution and Order and, where appropriate, City ordinances.

# 2.02 Pre-Development Site Certification and Assessment

#### a. Site Certification Required

Prior to undertaking any development or completing a land use application to the land use authority for development, as defined in Chapter 1, the Owner or the Owner's authorized agent shall submit a site certification, and if required, a natural resource assessment, for the Water Quality Sensitive Areas and Vegetated Corridors on or adjacent to the development site, to the District for review and concurrence in accordance with the requirements of Chapter 3, or receive a determination from the District that a Site Certification is not necessary.

#### b. Expiration of Site Certification

District Site Certification is valid for two years from the date of approval, or until the project's current land use approval expires, unless substantial construction has started and is continuing. After two years, if land use application has not been completed, or a Site Development Permit has not been issued or if substantial construction is not continuing, the plans must be resubmitted to the District for review and approval, and the District shall require an updated natural resource assessment to document current conditions of the Sensitive Area and Vegetated Corridor.

#### 2.03 Construction Permits

#### 2.03.1 Site Development Permit

No person shall undertake the construction of, or modification to, any public sanitary sewer or stormwater infrastructure or other development governed by these rules without first obtaining a Site Development Permit from the District, with the exception of development on single family and duplex existing lots of record as outlined in Section 2.03.2.

The Site Development Permit will not be issued until the Owner or its authorized agent has satisfied the following requirements:

- a. Submitted easements as required in Section 2.06;
- b. Submitted required performance assurances as required in section 2.07;
- c. Executed and submitted a Construction Permit Agreement and Private Stormwater Facilities Agreement as required in Section 2.08;

- d. Paid all required fees including plan review and inspection fees, erosion control fees, and systems development charges; and
- e. Gained approval of site development plans as required in Section 2.04.

#### 2.03.2 Development Permits for Single Family Existing Lots of Record

- a. Development on single family and duplex existing lots of record does not require a Site Development Permit, where construction of public sanitary sewer or stormwater infrastructure is not proposed. District will permit development through applicable connection and inspection permits.
- b. District plan review is required when a Site Assessment is required in accordance with Chapter 3 or a water quantity or quality approach is required in accordance with Chapter 4. The applicable permits will not be issued until the Owner or its authorized agent has satisfied the following requirements:
  - 1. Submitted easements as required in Section 2.06;
  - 2. Executed and submitted a Private Stormwater Facilities Agreement as required in Section 2.08;
  - 3. Paid all required fees including plan review and inspection fees, erosion control fees, and systems development charges;
  - 4. Gained approval of plans as required in Section 2.05.

#### 2.03.3 Erosion Control Only Permit, Prior to Site Development Permit

#### a. Criteria for Issuance

Erosion Control Only permits may be issued on all or a portion of the site in advance of the Site Development Permit when application for an Erosion Control Permit is made separately from application for a Site Development Permit. The District/City shall make the determination, at its sole discretion, as to whether an Erosion Control Only permit may be issued, based on its evaluation of the following factors:

1. A preliminary site development plan shall have been submitted separately and have undergone initial review by the District or City for compliance with this Resolution and Order. The site development plan shall be of sufficient detail to determine that no major revisions are required that may substantially affect grading, pipe alignments, water quality or quantity approaches, sensitive

areas or vegetated corridor requirements.

- 2. All other agency (i.e., COE, DSL, DEQ) permits must have been issued for the portion of the site or development for which the Erosion Control Only permit is being requested and a copy of these permits shall be provided to the District.
- 3. The timing of the request is appropriate based on the following factors:
  - A) A significant amount of grading can be performed prior to site development approval;
  - B) A reasonable expectation exists that site development permits will be issued near the time grading is complete so that the site does not remain open during the wet weather season; and
  - C) An early grading approval will not increase the risk of erosion from the site.

# b. Submittal Requirements

The application for an Erosion Control Only permit shall include the following:

- 1. Four sets of folded plans, on 24" x 36" sheets, shall be submitted to the District or City for review. This plan set shall only include the title sheet, grading and Erosion Prevention and Sediment Control Plan, and related sheets. The plan shall be clearly marked for Erosion Control Only and shall be separate from the development plan submittal. With District or City concurrence, some or all documents in a submittal may be submitted in an electronic format approved by the reviewing jurisdiction.
- 2. The grading and Erosion Prevention and Sediment Control Plan shall show the methods and interim facilities to be constructed or used concurrently and to be operated during construction to control erosion. The grading and Erosion Prevention and Sediment Control Plan shall meet the requirements of Section 2.04.2 (k) and the provisions of Chapter 6.

#### 2.03.4 Erosion Control Permits

a. Erosion Control Permit Required

Except as noted in Section 2.03.4 (d), no person shall cause any change to improved or unimproved real property that causes, will cause, or is likely to cause a temporary or permanent increase in the rate of soil erosion from the site without first obtaining a permit from the District or City and paying prescribed fees. Such changes to land shall include, but are not limited to, grading, excavating, filling, working of land, logging or stripping of soil or vegetation from land.

Erosion Control Permits are issued in conjunction with other permits or issued as a stand-alone permits as outlined in (1) - (3) below:

- 1. Except as provided in Section 2.03.3, when Site Development Permits are required the Erosion Control Permits are issued in conjunction and included with Site Development Permits and do not need to be obtained separately.
- 2. When Connection Permits are required separate from the Site Development Permit, Erosion Control Permits are issued in conjunction and included with Connection Permits and do not need to be obtained separately.
- 3. When construction, grading, excavating, filling, or clearing of land does not require a Site Development Permit or Connection Permit, Erosion Control Permits must be obtained separately.
- b. Coordination with Other Agencies No jurisdiction shall issue a permit for construction, land development, grading, excavating, filling, or clearing of land without first verifying in writing that the District or City has issued an Erosion Control Permit covering such work, or the District or City has determined that no permit is required.
- c. Erosion Control Permits Required on Public Projects No public agency or body shall undertake any public works project without first obtaining an Erosion Control Permit covering such work, or receiving a determination from the District or City that no permit is required.
- d. Erosion Control Permit Not Required
   No Erosion Control Permit from the District or City is required for the following:
  - 1. For work of a minor nature where the work on the site involves disturbing less than 500 square feet of land surface.
  - 2. Permits and approvals for land division, interior improvements to an existing structure, and other approvals for which there is no physical disturbance to the surface of the land.
  - 3. Activities within the boundary of CWS that constitute accepted farming practices as defined in ORS 30.930 and 215.203.
  - 4. Pavement maintenance including overlays where the pavement

area is not expanded beyond the existing pavement boundaries and minor pavement patch work involving less than 500 square feet of area.

e. Erosion Prohibited in All Cases
In all cases the Property Owner, together with any person or persons, including but not limited to the Contractor or the Engineer who causes such erosion, shall be responsible for compliance with Section 6.02.1 and for obtaining a permit at District or City discretion.

#### 2.03.5 NPDES 1200-C and 1200-CN General Permits

Through an agreement with the Department of Environmental Quality (DEQ), the District acts as DEQ's agent in receiving applications for registration for coverage by the 1200-C and 1200-CN General Permits (1200-C Program) for the control of stormwater associated with construction activities where required by DEQ. Persons who develop within the District boundary and who would be required to obtain a DEQ 1200-C or 1200 CN permit shall submit the required 1200-C or 1200-CN forms and fees, as applicable, to the District or City prior to obtaining the Site Development permit. The District reviews the permit application for compliance and inclusion in the DEQ General Permit program.

## 2.04 Requirements for Site Development Plan Approval

#### 2.04.1 Plan Submittal Minimum Requirements

- a. The Owner or the Owner's authorized agent shall submit to the District or City for review and approval plans prepared by an Engineer registered in Oregon for the construction or modification of any public sanitary or storm system, stormwater facility, Erosion Control Permit, or other facility covered by these rules.
- b. The following plan submittal requirements are the minimum required to satisfy the District's standards, unless specifically waived in writing by the District. Cities may require additional information.

#### 2.04.2 Initial Plan Submittal Requirements

No submittal shall be considered complete until the following information is received and all the requirements of this section are met as determined by the District or City.

- a. Plan Check Application Fee, if applicable.
- b. Land Use Authority Conditions of Approval.

- c. Three sets of folded plans on 24" X 36" sheets, or as otherwise approved by the District, and two copies of associated documents such as drainage reports. Individual plan sets that exceed 20 pages may be rolled and stapled. With District or City concurrence, some or all documents in a submittal can be submitted in an electronic format approved by the reviewing jurisdiction.
- d. The following information shall be included on the first plan sheet:
  - 1. Vicinity map sufficient in scope to locate the proposed development.
  - 2. The proposed name of the development, the name and address of the Owner and developer, the name and address of the engineer, and the land use authority case file number, on the lower right-hand quarter of the sheet.
  - 3. A description that includes township, range, quarter section and tax lot numbers of the areas impacted by the development.
  - 4. The total square footage of new and existing impervious areas within the project area. This calculation shall be separated into the square footage:
    - A) Within Public Right-of-Way;
    - B) Within Private Right-of-Way;
    - C) On Private Property;
    - D) Building(s) footprint (commercial properties only); and
    - E) Onsite drives, parking, walks, etc. (commercial properties only).
  - 5. Index of plan sheets.
  - 6. A site map showing the limits of the proposed development including the area of the overall site size and limits of ground disturbance. For multi-phase projects, the site map shall show the limits of each phase.
  - 7. Corps and/or DSL permit application number (if permit is required), and the project or permit application number(s) for any other federal, state or local entity, or wetland delineation. Copies of the permit applications shall be included with the submittal. A Site Development Permit shall not be issued until CWS or City has received confirmation of the permit conditions from the permitting authority and reviewed the plans to determine if any changes are necessary as a result of the permit conditions.
- e. Clear, readable plan and profile views of all proposed sanitary sewer lines, storm sewer and surface water systems, shall be provided. The plan and profile drawings shall meet the requirements outlined in 2.04.2(e) (1)-(15), or as otherwise approved by the District. If the design Engineer anticipates that any of the requirements will not be met due to the configuration of the

proposed development, the design Engineer is advised to meet with District staff to gain approval for the deviation prior to submittal.

- 1. Sanitary sewer plan and profile information presented on separate sheets from the storm and surface water plan and profile information.
- 2. Plan and profile views displayed one over the other on the sheet.
- 3. Public and private lines and facilities clearly marked on both the plan and profile view.
- 4. Existing sanitary manholes labeled with the designated CWS or City number.
- 5. The distance from the nearest existing manhole where a new manhole structure is constructed over an existing line, or where a main line connection is made to a trunk line.
- 6. Existing and proposed utilities shown on the plan and profile views. The profile view shall show the utility crossings. Utilities other than sanitary and storm sewer shall be shown "ghosted".
- 7. A plan view scale no smaller than 1"= 50', and the profile view scale no smaller than 1"= 50' horizontal and 1"=10' vertical.

  Architectural scales shall not be used.
- 8. North arrow.
- 9. Type of backfill labeled on profile using CWS or City standard nomenclature.
- 10. All existing and proposed easements including the distance from the mainline to easement line.
- 11. Location of the low points of street grades and curb returns.
- 12. Drainage hazard areas and FEMA designated 100 year floodplains and floodways.
- 13. The stationing of each new main line section beginning at 0+00 or other even station (e.g., 1+00, 10+00, etc.) at the downstream terminus. In phased developments, previous stationing may be continued.
- 14. The edge of all Water Quality Sensitive Areas, as defined in Chapter 1.
- 15. The boundaries of the defined Vegetated Corridor.
- f. The calculations for sizing of the sanitary system submitted in a separate document. This requirement may be waived by the District where the sanitary conveyance system is known to have adequate capacity for the proposed development.
- g. If a water quantity or quality facility is required, a plan sheet(s) showing all the following information:
  - 1. Profile of facility including inlet and outlet structures.

- 2. Cross section(s) of facility. Multiple cross sections may be required for facilities with walls or grade changes.
- 3. For water quantity facilities, detail of the outlet structure including orifice sizes and elevations. Standard details of structures to be included.
- 4. Access road design, including access to structures and bottom of facility.
- 5. If walls are used, wall construction details and notes identifying wall maintenance responsibility.
- 6. Fence and gate design and standard details.
- 7. Easement and tract boundaries around facility.
- 8. Planting and landscape design for the facility meeting the requirements of the Low Impact Development Approaches Handbook.
- h. If vegetated corridor restoration is required in accordance with Chapter 3, a plan addressing the requirements shall be submitted which includes the following:
  - 1. A plan view at no smaller than 1"=100' scale, showing the location, dimensions and the total square footage of the Vegetated Corridor:
  - 2. Design information to meet the requirements of the Service Provider Letter; and
  - 3. Planting Plans and Specifications meeting the requirements of Appendix A, Planting Requirements.
- i. Planting plans, tabular plant counts, and landscaping and maintenance instructions for sensitive areas and vegetated corridors shall be illustrated separately from those for water quality facilities.
- j. Details for all ditch grading including cross sections, restoration, erosion control measures and channel protection.
- k. An Erosion Prevention and Sediment Control Plan including at a minimum the items outlined in 2.04.2 (k) (1)-(3). If a 1200-C or 1200-CN permit is required, an erosion control plan set meeting the requirements of the 1200-C Program shall be submitted as outlined in Section 2.03.5.
  - 1. If submitted independently of the full project plans, a cover sheet with the proposed name of the development, the name and address of the Owner and developer, the name and address of the Engineer, and the land use authority case file number.
  - 2. The total acreage of the site and the total acreage of the proposed disturbed area.
  - 3. Site features as identified below.

- A) Existing site topography.
- B) Adjacent off-site drainage patterns indicated by arrows.
- C) Contours at 2-foot intervals. Where slopes exceed 15 percent, contours may be shown at 5-foot intervals.
- D) North arrow.
- E) Existing and proposed structures for the project site.
- F) Existing and proposed access location for the project site.
- G) Existing project boundaries, rights-of-way, easements, and jurisdictional boundaries clearly identified by note, symbol, or key.
- H) Adjacent streets with street names and right-of-way boundaries.
- Capacity and condition of existing drainage facilities, including roadside or other drainage ditches, that transport surface water onto, across, or from the project site.
- J) Existing Sensitive Areas, Vegetated Corridors, and water quality and quantity facilities. For natural drainage features, show direction of flow, Drainage Hazard Areas, and the 100year floodplain.
- K) Clearing and grubbing limits.
- L) Proposed ground contours.
- M) For multi-phase projects, phasing of any erosion prevention and sediment control work clearly indicated on the plan.
- N) Details of proposed erosion prevention and sediment control Best Management Practices (BMPs). When sedimentation ponds are proposed, at least one cross section detail shall be shown.
- If alternative methods, materials, or designs other than those included within this Resolution and Order are proposed, a written report shall be submitted which includes design drawings, calculations, maintenance and operation requirements, and other pertinent information necessary to review and evaluate the proposal.
- m. A drainage report containing the information listed below. The District may waive some or all of these report requirements for single-family residential partition projects and projects where post-development impervious surfaces constitute less than 25% of the parcel. In order to apply for a waiver, the applicant must submit a written request to the District and the applicant or applicant's Engineer must participate in a predesign meeting to discuss the proposed project and its stormwater impacts prior to initial plan submittal.
  - 1. Maps showing the following information:
    - A) Upstream basin flowing through the site with contours.

- B) Downstream basin to the point where analysis is required in the downstream analysis detailed in subsection (3) below, with contours.
- C) Site plan showing development layout with contours.
- D) Existing stormwater facilities on and adjacent to the site.
- E) Stormwater facilities proposed to be constructed by the project.

#### 2. Calculations for:

- A) Sizing of water quality and quantity facilities.
- B) Sizing of conveyance system, including calculations showing portions of existing conveyance system that are not proposed to be altered have adequate capacity according to the criteria in these rules.
- 3. Review of Downstream System:
  - A) For each development constructing new impervious surface of greater than 5,280 square feet, or collecting and discharging greater than 5,280 square feet of impervious area, except for the construction of a detached single family dwelling or duplex, the design Engineer shall perform a capacity and condition analysis of existing downstream storm facilities and conveyance elements receiving flow from the proposed development.
  - B) The analysis shall extend downstream to a point in the drainage system where the additional flow from the proposed development site constitutes 10 percent or less of the total tributary drainage flow.
  - C) Where the additional flow from the proposed development drops to less than 10 percent of the total tributary drainage flow, then the analysis will continue for the lesser of:
    - i. One-quarter (1/4) of a mile; or
    - ii. Until the additional flow constitutes less than 5 percent of the total tributary drainage flow.
  - D) When the downstream analysis does not continue for at least one-quarter (1/4) mile, the design engineer shall provide a stamped Certification of Investigation that states the design Engineer has visually investigated the downstream system for at least one-quarter (1/4) mile downstream and is aware of no observable downstream impacts to structures.
- 4. Narrative, with tables where appropriate, describing:
  - A) How water quality and quantity requirements of these rules are met by the project.
  - B) Areas and flows used for design calculations in subsection (2) above with results of analysis clearly stated.
  - C) Results of downstream analysis.
- n. For privately maintained water quantity or quality approaches or

conveyance systems, a maintenance plan that clearly identifies maintenance activities and frequency in a form that can be easily provided to and understood by the people responsible for maintenance.

# 2.04.3 Timing for Plan Review

- a. The District shall endeavor to perform a completion check of the initial plan submittal for compliance with Section 2.04.2 within three working days of receipt. Submittals which are not in substantial compliance with Section 2.04.2 will be returned without further review.
- b. Upon acceptance of a complete plan submittal in compliance with Section 2.04.2, the District shall endeavor to approve, return for revision, or reject the plans within 15 working days of receipt. If plans are rejected, the reasons shall be indicated in writing.
- c. The District shall endeavor to approve, return for revision, or reject subsequent submittals within 10 working days.

#### 2.04.4 Revised Plan Submittal and Approval

#### a. Plan Re-Submittal

After the initial review pursuant to section 2.04.3 is completed, a set of plans with comments and/or revisions shown in red shall be returned to the Engineer. Two sets of revised construction plans addressing all comments made by the District shall then be submitted for approval. Upon approval of the plans, a minimum of five plan sets shall be provided to the District.

#### b. Bonding Calculation Requirement

Upon approval of the plans, an Engineer's cost estimate of construction, erosion control (EC), and planting details shall be submitted to the District for the calculation of bonds and fees. Onsite area is defined as the predevelopment parcel limits. The cost estimate shall be itemized as follows:

- 1. Onsite Storm Sewer Improvements itemized for each pipe size and type.
- 2. Offsite Storm Sewer Improvements itemized for each pipe size and type.
- 3. Onsite Sanitary Sewer Improvements itemized for each pipe size and type.
- 4. Offsite Sanitary Sewer Improvements itemized for each pipe size and type.
- 5. Water Quantity/Quality Approach Construction itemized by public and private facility type for the following:
  - A) Excavation/Site Preparation
  - B) Control Structures, piping and water quality manholes

- C) Fencing and maintenance access road costs
- 6. Water Quantity/Quality Approach Landscaping. This includes any plantings in the treatment area or on the side slopes, along with any trees planted solely to provide shade.
- 7. Vegetated Corridor/Water Quality Sensitive Area Site Preparation and Planting for Enhancement and Mitigation requirements.
- 8. Erosion Control Installation and Maintenance
  - A) Cost to install and maintain Erosion Control measures for the period of construction.
  - B) If significant erosion control installation and maintenance costs are anticipated following construction due to project size or duration, or if the erosion control plan will be amended due to changing site conditions or differing recovery times between areas, a separate estimate for Post-Construction Erosion Control shall be provided.

# c. Expiration of Plan Approval

District plan approval is valid for two years from the date of approval, or until the project's current land use approval expires, unless substantial construction has started and is continuing. After two years, if a Site Development Permit has not been issued and if substantial construction is not continuing, then the plans must be resubmitted to the District for review and approval and the District shall require revisions so that the plans meet the current construction standards.

#### 2.04.5 Notification of Start of Construction

The Owner or their designee shall notify the District or City at least two working days in advance of starting construction on any project covered by these rules.

#### 2.04.6 Post-Approval Plan Modifications

- a. When modification of the approved plan is requested by the Owner, four sets of plans showing the revisions shall be submitted to the District for approval. With District or City concurrence, the modifications may be submitted in an electronic format approved by the reviewing jurisdiction.
- b. No construction of the modified section can commence until these revised plans are approved. Plan review fees for modification of the approved plans will be charged at the District's established plan review rates.

## 2.05 Requirements for Plan Approval for Existing Single Family Lots of Record

## 2.05.1 Plan Submittal Minimum Requirements

The following plan submittal requirements are the minimum required to satisfy the District's standards. Cities may require additional information. No submittal shall be considered complete until the following information is received and all the requirements of this section are met, unless specifically waived in writing by the District or City.

- a. A plan sheet(s) on 11" x 17" paper at a scale of 1" = 60' or less, showing all the following information:
  - 1. Property lines.
  - 2. Existing and proposed structures for the project site.
  - 3. Existing and proposed storm and sanitary laterals and connection locations at public infrastructure.
  - 4. Sanitary and storm sewer easements that benefit District or City, Public Utility Easement (PUE) and other easements on the property.
  - 5. Clearing and grubbing limits.
  - 6. Proposed ground contours.
- b. If an erosion control inspection permit is required in accordance with Chapter 2, a plan sheet shall be submitted in accordance with Chapter 6 and Section 2.04.2.k. The District or City standard detail that shows use and placement of BMPs and list of approved BMPs may be used in lieu of a site-specific plan.
- c. If a water quantity or quality approach is required in accordance with Chapter 4, a plan sheet(s) showing all of the following information:
  - 1. Profile of water quantity or quality approach including inlet and outlet locations and elevations.
  - 2. District standard drawing(s), or approved alternative.
  - 3. Planting Plans and Specifications meeting the requirements of the LIDA Handbook.
  - 4. Square footage of impervious area draining to each water quantity or quality approach.
  - 5. Square footage of treatment area for each water quantity or quality approach.
  - 6. Partition Plat or Subdivision name and lot number, if applicable.
- d. If vegetated corridor restoration is required in accordance with Chapter 3, a plan sheet(s) showing all of the following information:

- 1. A plan view showing the location and dimensions of the Vegetated Corridor.
- 2. Design information to meet the requirements of the Service Provider Letter.
- 3. Planting Plans and Specifications meeting the requirements of Appendix A, Planting Requirements.

#### 2.06 Easements

- a. Off-site easements and on-site easements for projects not involving a land division shall be granted to the District in a form approved by the District prior to the issuance of the Site Development or Construction Permits. On-site easements for projects involving land division shall be granted to the District and shown on the final plat before plat approval and recording.
- b. Easement dimensions for public sanitary sewers and storm facilities shall meet the requirements of Section 5.03.
- c. Easements for publicly maintained water quality or quantity facilities shall meet the requirements of Section 4.02.5.
- d. Easement for vegetated corridors and sensitive areas shall meet the requirements of Section 3.06.3 and comply with the requirements of the Service Provider Letter.

#### 2.07 Performance Assurances

### 2.07.1 Performance Assurance Requirement

- a. Performance assurances shall be submitted by the Owner for work authorized by the District to ensure quality and completeness of the project. Assurances should be in the form of a letter of commitment, performance bond, or cash deposit in form and substance satisfactory to the District.
- b. If the Contractor provides the performance assurance for the project, both the Contractor and Owner are required to execute the Construction Permit Agreement required by Chapter 2.08.
- c. The District will require submission of certificates of insurance in form and substance satisfactory to the District by the Owner and/or the Contractor prior to the permitting of any project under these rules.

# 2.07.2 Performance Assurance Amount and Duration

Except as may be allowed in Section 2.07.3, the amount of the performance assurance shall be as identified in Table 2-1. Modifications to plans approved by the District may require an increase in the performance bond amount.

TABLE 2-1 PERFORMANCE ASSURANCES

PERFORMANCE ASSURANCES				
Type of Performance	Purpose	Amount	Required	Duration and Conditions for Release
Assurance				Conditions for Release
1. Performance Assurance (if development is to be platted prior to completion of construction or if no plat is required)	Ensures that all public facilities and all public or private water quality and quantity approaches are built in accordance with terms and conditions of development permit	100% of the cost to construct all public sanitary and storm sewer systems; PLUS     100% of the cost to construct all public or private water quality and quantity approaches, including landscaping; PLUS     100% of the cost to install Erosion Control; PLUS     100% of the costs related to vegetated corridor restoration	Prior to issuance of a Site Development Permit	Released upon completion of all terms and conditions of the Site Development Permit, EC Plan, Construction Permit Agreement; and     Completion and acceptance of the public sanitary and storm sewer systems, water quality and quantity approaches, and vegetated corridor restoration     NO Partial Releases are allowed
2. Performance Assurance (if development will not be platted prior to completion of construction)	Ensures that all public facilities and all public or private water quality and quantity approaches are built in accordance with terms and conditions of development permit	100% of the cost to construct all OFFSITE public sanitary and storm sewer systems; PLUS     100% of the cost to construct all public or private water quality and quantity approaches, including landscaping; PLUS     100% of the cost to install Erosion Control; PLUS     100% of the costs related to vegetated corridor restoration; PLUS     10% of the cost to construct all ONSITE public sanitary and storm sewer systems	Prior to issuance of a Site Development Permit	Released upon completion of all terms and conditions of the Site Development Permit, EC Plan, Construction Permit Agreement; and     Completion and acceptance of the public sanitary and storm sewer systems, water quality and quantity approaches, and vegetated corridor restoration     NO Partial Releases are allowed

Type of	Purpose	Amount	Required	Duration and
Performance	i urpose	Amount	Required	Conditions for Release
Assurance				Conditions for Release
3. As Built Drawings and O&M Manuals	Ensures completion of as-built drawings in accordance with Section 2.10, pump station as-built drawings in accordance with Section 9.01.8 and pump station O&M manuals in accordance with Section 9.01.7.	\$2000 or 1% of cost of construction of the sanitary and storm systems and the water quality and quantity approaches, whichever is greater	Prior to issuance of a Site Development Permit	Released upon completion and acceptance of as-built drawings in accordance with Section 2.10, pump station as-built drawings in accordance with Section 9.01.8 and pump station O&M manuals in accordance with Section 9.01.7.
4. Vegetated Corridor, water quality and quantity approach landscaping performance assurance	Ensures completion of vegetated corridor restoration and water quality and quantity approach landscaping in accordance with the terms and conditions of development permit.	100% of the costs related to vegetated corridor restoration and water quality and quantity approach landscaping	Prior to issuance of a Site Development Permit	Released upon completion and acceptance of vegetated corridor restoration and water quality and quantity approach landscaping

## 2.07.3 Performance Assurance Exemptions

The District may at its discretion, exempt a project of a governmental unit from the performance assurance requirements of Section 2.07.2 when the governmental unit provides a letter of intent and commitment, satisfactory to the District, to complete the project in accordance with the District approved construction plans.

#### 2.07.4 Performance Assurance Release

The District shall release its interest in public facility performance assurances and any additional performance assurances when a project meets the criteria for Project Completion set out in Section 2.09.1. No partial releases of performance assurances will be given.

#### 2.08 Agreements

#### 2.08.1 Construction Permit Agreement

A Construction Permit Agreement, in a form approved by the District, shall be fully executed by the Owner and submitted to the District prior to the issuance of the Site Development Permit.

## 2.08.2 Private Stormwater Facilities Agreement

For privately maintained water quantity or quality approaches, a Private Stormwater Facilities Agreement, in a form approved by the District or City, shall be fully executed by the Owner and submitted to the District or City prior to the issuance of the Site Development or Connection Permit. This agreement, recorded with Washington County Assessment and Taxation Department Recording Division, identifies maintenance requirements, schedule, and the party responsible for long-term maintenance of private facilities.

# 2.09 Project Construction Phase Completion and Acceptance

#### 2.09.1 Project Completion

The construction phase of a project is complete when all of the following criteria are met, where applicable:

- a. All components of the sanitary and storm sewer systems have been constructed, tested, and accepted by the District according to the standards described in this Resolution and Order.
- b. Water quantity and/or water quality facilities have been constructed, landscaped, and accepted by the District.
- c. Vegetated corridors have been established, restored, and enhanced in accordance with the requirements of Chapter 3 of these rules.
- d. Post-construction erosion control measures have been installed and accepted by the District.
- e. As built drawings and O&M manuals have been submitted and accepted by the District.
- f. Maintenance Assurances have been submitted and accepted by the District.

#### 2.09.2 Substantial Completion

A project shall be deemed substantially complete and eligible for issuance of sanitary and stormwater connection permits when all the requirements of Section 2.09.1 are met, with the following exceptions:

a. Construction and testing is completed on those portions of the public sanitary and storm sewer systems required for the systems to function,

- with the exception of final manhole frame and lid grouting and manhole testing.
- b. Water quality and/or water quantity facilities have been constructed according to the approved plans and protected from erosion. Vegetation in the treatment area of the facility must be established prior to Substantial Completion. The facility vegetation outside of the treatment area is either established or a written request for a delay in planting is submitted and approved by the District. The request shall include justification for the delay, a planting schedule, name of the contractor who will perform the planting work, and date of completion of the planting. The planting work shall be completed on a schedule approved by the District, but no later than April 1st, following Substantial Completion of the project. As a condition of acceptance of the planting schedule, the District may limit the number of connection permits until the planting has been completed. If planting has not been completed and accepted consistent with the approved schedule, no additional sanitary or stormwater connection permits shall be issued and no inspections shall be performed until planting work has been completed.
- c. Vegetated corridors have been established, restored, and enhanced according to the approved plans and protected from erosion. New vegetation is established or a written request for a delay in planting is submitted and approved by the District. The request shall include justification for the delay, a planting schedule, name of the contractor who will perform the planting work, and date of completion of the planting. The planting work shall be completed on a schedule approved by the District, but no later than April 1st, following Substantial Completion. As a condition of acceptance of the planting schedule, the District may limit the number of connection permits until the landscaping has been completed. If landscaping has not been completed and accepted consistent with the approved schedule, no additional sanitary or stormwater connection permits shall be issued and no inspections shall be performed until landscaping work has been completed.

#### 2.09.3 Model Home Connection Permit

- a. Criteria for Issuance Connection Permits may be issued for model homes prior to substantial completion of the Site Development Project when all the requirements of this section are met.
  - 1. Construction and testing is completed on those portions of the public sanitary sewer conveyance system required to provide sewer service to all model home lots:

- 2. Construction and testing is complete on those portions of the storm sewer conveyance system required to provide service to the model home lots, including any curbs, gutters, and inlets necessary to collect runoff from the model home lots and impervious areas, such as ROW, that provide access to the lots; and
- 3. Water quality and quantity approaches have been constructed according to the approved plans, and vegetation has been established, to provide functional water quality and quantity management of runoff from the model home lots and all impervious areas, such as ROW, necessary to provide access to the lots.

#### b. Submittal Requirements

Model Home Connection Permits will not be issued until the Owner or its authorized agent has satisfied the following requirements:

- 1. Payment of the Model Home Application Fee.
- 2. Submitted a complete Model Home Application.
- 3. Received written approval from the Building jurisdiction for the model homes.
- 4. Provided the address for each model home, as assigned by Washington County Department of Land Use and Transportation Surveyor's Office.
- 5. Submitted a site plan that includes all lots and right-of-ways; location of proposed model home sites; and extent of completed utilities, right-of-way and other infrastructure improvements (on and off-site) needed to serve the model homes.
- 6. Paid all required permit fees including plan review and inspection fees, erosion control fees, and systems development charges.
- 7. For model homes served by privately-maintained water quantity or quality approaches, submitted an executed Private Stormwater Facilities Agreement which has been accepted and approved by an authorized representative of the District.

## 2.10 As-Built Drawings

The Owner or Engineer shall submit a full set of reproducible as-built drawings of the project, stamped and signed by the Engineer of Record and in a form acceptable to the District. An electronic copy of the as-built drawings shall also be submitted in a format determined by the District. The as-built drawings shall accurately represent the constructed project as determined by a post-construction survey. As-built survey notes may be required by the District if a discrepancy is noted between the submitted as-built drawings and the District inspection notes.

# 2.11 Maintenance Assurance

# 2.11.1 Maintenance Assurance Requirement

Maintenance Assurances shall be required for work to ensure post-construction quality in accordance with Table 2-2. Assurances shall be in the form of a letter of commitment, bond, or cash deposit in form and substance satisfactory to the District or City.

# 2.11.2 Maintenance Assurance Exemptions

Upon request, the District may exempt a project of a governmental unit from the requirements of Section 2.11.

### 2.11.3 Maintenance Assurance Amount and Duration

Except as allowed in 2.11.2, the amount and duration of the maintenance assurance shall be as identified in Table 2-2.

TABLE 2-2 MAINTENANCE ASSURANCES

Type of Performance	Purpose	Amount	Required	Duration and Conditions for Release
Assurance 1. Maintenance Assurance	Ensures correction of defects in materials and workmanship after initial construction	10% of the cost to construct all public sanitary and storm sewer systems; PLUS     100% of the cost to construct all public or private water quality and quantity approaches.	Prior to Release of Performance Assurance	Released one year after completion and acceptance of construction; and     After correction of all defects identified during the maintenance assurance period
2. Performance and Landscaping Maintenance Assurance	Ensures correction of any performance or landscaping defects after initial installation	<ul> <li>100% of the cost to install all required landscaping; PLUS</li> <li>100% of the cost to maintain the public and private water quality and quantity approaches, and all landscaping for a period of 2 years</li> </ul>	Prior to Release of Performance Assurance	Released two years after acceptance of landscaping if the requirements of Section 2.12.2.b are met, the landscaping is established and healthy, and all water quality and quantity approaches are functioning as designed
3. Post- Construction Erosion Control	Ensures maintenance and effectiveness of EC measures after construction	100% of cost to install and maintain post-construction erosion control for one year     100% of cost to remove temporary post-construction erosion control measures	<ul> <li>Prior to Release         of Performance         Assurance; and</li> <li>Prior to issuance         of connection         permits</li> </ul>	Released one year after completion and acceptance of construction providing that site is stable, vegetation is established, and exposed soil does not remain.

# 2.12 Maintenance Period Inspection and Completion

# 2.12.1 Infrastructure Inspection for One Year Warranty

The District or City shall perform a visual and video inspection of the storm and sanitary conveyance systems and visual inspection of the water quality/quantity approaches during the one-year warranty period and identify any maintenance deficiencies or defects in the systems. The Owner shall correct any defects identified prior to conclusion of the one-year warranty period. The maintenance assurance shall not be released until all defects have been corrected and inspected.

# 2.12.2 Performance and Landscaping Inspection for Two Year Warranty

- a. The District or City shall inspect the condition and performance of the water quality/quantity approaches and Vegetated Corridor landscaping periodically throughout the required maintenance period. The District or City may provide an interim inspection report to the Owner with a specific summary of any deficiencies. Failure of the District or City to provide the interim report shall not release the Owner from their responsibility to provide functional water quality/quantity approaches free from maintenance deficiencies and established landscaping at the end of the required performance and landscaping maintenance period.
- b. If at any time during the warranty period the landscaping falls below 80% survival of trees and shrubs, or 90% areal coverage by herbaceous plants, or if the amount of undesirable vegetation cover including target nonnative species exceeds 10%, the Owner shall remove undesirable vegetation and reinstall all deficient planting at the next appropriate planting opportunity. The required maintenance period may be extended from the date of replanting if, in the opinion of the District or City, an additional time period is needed to ensure the required landscaping becomes established and can survive long term. The extension of the maintenance period may be up to two years.
- c. If at any time during the warranty period the water quality or quantity approach fails to function as designed, or has indicators present that would suggest maintenance is needed, the Owner shall take corrective action to maintain or correct the deficiency. If the approach is a proprietary system, maintenance must be performed in accordance with the manufacturer's recommendation. This may include replacing the water quality filtration media, cartridges, cleaning sumped water quality pretreatment structures, or performing other maintenance activities necessary to achieve a functional system. The Owner shall correct any deficiencies identified prior to conclusion of the two-year warranty period, and the maintenance assurance shall not be released until all deficiencies have been corrected and inspected.

# 2.12.3 Post-Construction Erosion Control for One-Year Warranty

The District or City shall inspect the condition of the post-construction erosion control measures periodically through the required maintenance period. The Owner shall correct any defects identified prior to conclusion of the one-year warranty period. The maintenance assurance shall not be released until all defects have been corrected and inspected, vegetation has been established, and temporary post-construction erosion control measures have been removed per Section 6.04.4.

# 2.12.4 Warranty Period Completion

The one-year warranty period shall be complete when all the requirements of Section 2.09.1 have been met, the one-year maintenance assurance period, including any extensions, has expired on all elements of the project, and any repairs required during the maintenance period have been completed and accepted.

### 2.13 General Administrative Rules

#### 2.13.1 Additional Permits

Nothing in these standards alleviates the need for the Owner to obtain and comply with all required local, special district, state or federal permits. Any required permits for the project issued by other jurisdictions, including but not limited to the Oregon Division of State Lands and the US Army Corps of Engineers, shall be maintained on site and available to District Inspectors upon request.

# 2.13.2 District Inspection

- a. A District representative may inspect the project at any time, and check materials, equipment, and the construction of the project to determine whether the work is proceeding in accordance with the approved plans and the requirements of this Resolution and Order. The purpose of these inspections is to monitor compliance with District construction standards and the inspections are for the benefit of the District.
- b. The Owner has primary responsibility for project inspection. The District's inspections are to monitor the quality of work performed by others only. The District has no responsibility, by virtue of such inspections, for any construction means, methods, or techniques, or compliance with safety requirements, all of which remain the sole responsibility of the Contractor.

# 2.13.3 Change in Plans/Standards

The District has the right to require changes in the plans or in standards contained herein in order to protect the public interest or the normal operations of the District. Such changes are at the sole discretion of the District and may include, but are not limited to, the allowance of new or different materials or products that are equivalent to or better than the product specified in the approved plans.

#### 2.13.4 Guarantee

If the Owner, after notice of defective work, fails within thirty days to proceed to comply with the terms of Section 1.08.5, the District may have the defects corrected. The Owner's surety or issuer of the performance or maintenance assurances under Section 2.07 and Section 2.11 shall be liable for all expenses incurred, provided, however, that in case of an emergency where, in the opinion of the District, delay would cause serious loss or damage, repairs may be made without notice being given to the Owner, and the Owner and the Owner's surety shall be jointly and severally liable for the cost thereof.

# 2.13.5 District Maps/Plans Not Guaranteed

The District may provide property owners, engineers, contractors and other members of the public with information from District maps, "as-built" plans, etc. The District does not guarantee and is not liable for the accuracy of the measurements, locations or other information on such maps and plans.

#### 2.13.6 Technical Guidance Documents

The District may develop Technical Guidance documents to provide assistance in compliance with this Resolution and Order. The District shall review the Technical Guidance documents periodically in order to comply with new laws, regulations, or permit requirements, to correct deficiencies or to respond to changes in technology.

The guidance documents are for guidance only and are not intended to supersede any provisions of these standards.

The District may solicit review of the Technical Guidance documents and any revisions by the interested public. Revisions shall become effective upon approval by the General Manager and Conveyance Department Director.

# Chapter 6

# EROSION PREVENTION AND SEDIMENT CONTROL

6.01	General I	Provisions
6.02	Erosion I	Prevention and Sediment Control (EPSC) Standards
	6.02.1	Erosion Prohibited
	6.02.2	EPSC Plans
	6.02.3	Approved BMPs
	6.02.4	
	6.02.5	Additional BMPs Required
	6.02.6	Wet Weather Measures
	6.02.7	NPDES 1200-CN and 1200-C Permits
	6.02.8	Maintenance and Removal of BMPs
	6.02.9	Removal of Sediment
	6.02.10	Contaminated Soils
	6.02.11	Other Requirements
6.03	Best Mar	nagement Practices
	6.03.1	General
	6.03.2	Base Measures
	6.03.3	Erosion Prevention BMPs
	6.03.4	Runoff Control BMPs
	6.03.5	Sediment Control BMPs
	6.03.6	Dust Control BMPs
	6.03.7	Non-Stormwater Pollution Control BMPs
	6.03.8	Supplemental Plan Requirements
6.04	Inspectio	n
	6.04.1	Pre-Construction Conference
	6.04.2	District or City Initial EPSC Inspection
	6.04.3	Permittee Inspections
	6.04.4	Final Inspection

# Chapter 6

### EROSION PREVENTION AND SEDIMENT CONTROL

### 6.01 General Provisions

- a. The requirements of this Chapter shall apply to all activities requiring an Erosion Control Permit. The applicant for the Erosion Control Permit shall be responsible for meeting these requirements.
- b. Nothing in this section shall relieve any person of the obligation to comply with the regulations or permits of any federal, state, or local authority.
- c. The use of erosion prevention techniques, including proper site planning and construction phasing, shall be emphasized, rather than sediment control measures.
- d. These erosion control rules apply to all properties within the CWS boundary, regardless of whether that property is involved in a construction or development activity.

# 6.02 Erosion Prevention and Sediment Control (EPSC) Standards

#### 6.02.1 Erosion Prohibited

- a. Visible or measurable erosion as defined in Chapter 1, which enters, or is likely to enter, the public or private storm and surface water system or other properties, is hereby prohibited, and is a violation of these rules, unless authorized by a State or Federal permit or certification. The owner of the property, permittee under a Site Development Permit, together with any person or persons, including but not limited to the Contractor or the Engineer causing such erosion, shall be held responsible for violation of these rules.
- b. Unless authorized by a State or Federal permit or certification, no person shall create physical erosion by dragging, dropping, tracking, or otherwise placing or depositing, or permitting to be deposited, mud, dirt, rock or other such debris upon a public street or into any part of the public storm and surface water system, or any part of a private storm and surface water system which drains or connects to the public storm and surface water system. Any such deposit of material shall be immediately removed using hand labor or mechanical means. No material shall be washed or flushed into any part of the storm and surface water system until all mechanical means to remove the debris have been exhausted and preventative sediment filtration is in place. The owner of the property, permittee, under a Site Development Permit, together with any person or persons, including but not limited to the Contractor or the Engineer who causes such erosion,

shall be held responsible for violation of these rules.

#### 6.02.2 EPSC Plans

An EPSC plan shall be prepared in accordance with the requirements of Chapter 2 for all sites where an Erosion Control Permit is required.

# 6.02.3 Approved BMPs

The best management practices (BMPs) prescribed in subsection 6.03 are the approved BMPs that shall be used to meet subsection 6.02.1. Use of other BMPs shall require approval from the District or City.

### 6.02.4 Minimum BMPs

The minimum BMPs required shall include all the Base Measures described in subsection 6.03.2. In addition, for sites requiring an EPSC plan, the additional BMPs described in the EPSC plan shall be required.

# 6.02.5 Additional BMPs Required

Depending on site-specific conditions, the required base measures may be inadequate to prevent erosion and control sediment discharges. In these cases, additional BMPs shall be applied to the site to meet the requirements of section 6.02.1.

# 6.02.6 Wet Weather Measures

On sites where vegetation and ground cover are removed, vegetative ground cover shall be planted and established by October 1 and continue to function through May 31 of the following year, or as approved by the District. If ground cover is not established by October 1, the open areas shall be protected through May 31 of the following year with straw mulch, erosion blankets, or other methods approved by the District or City.

## 6.02.7 NPDES 1200-CN and 1200-C Permit

In addition to the District or City Erosion Control Permit, a NPDES 1200-CN or 1200-C permit is required for projects disturbing greater than one acre.

## 6.02.8 Maintenance and Removal of BMPs

a. The permittee shall maintain the BMPs contained in the approved EPSC plan to continue to be effective during the construction phase, post construction phase, establishment of permanent vegetation, or any other permitted activity. If the BMPs approved in an EPSC plan are not

effective or sufficient as determined by the District or City site inspection, the permittee shall submit a revised plan within three working days of written notification by the District or City. Upon approval of the revised plan by the District or City, the permittee shall immediately implement the additional BMPs included in the revised plan. In cases where erosion is likely to occur, the District or City may require the applicant to install interim control measures prior to submittal and/or approval of the revised EPSC plan.

b. Temporary BMPs, such as sediment fences, shall be removed after permanent vegetation is established.

#### 6.02.9 Removal of Sediment

When erosion occurs and sediment is deposited in locations where it can enter the storm and surface water system, the sediment shall be immediately removed using hand labor or mechanical means. No material shall be washed or flushed into any part of the storm and surface water system until all mechanical means to remove the debris have been exhausted and preventative sediment filtration, e.g., inlet protection, is in place.

### 6.02.10 Contaminated Soils

In the event the construction process reveals soils contaminated with hazardous materials or chemicals, the Contractor shall stop work immediately, ensure no contaminated material is hauled from the site, remove the Contractor's work force from the immediate area of the contaminated area, leaving all machinery and equipment, and secure the area from access by the public until such time as a response team has relieved them of that responsibility. The Contractor shall immediately notify an emergency response team, the District or City, and Department of Environmental Quality of the situation.

# 6.02.11 Other Requirements

- a. To the degree practicable, existing vegetation shall be protected and left in place, in accordance with the clearing limits on the approved EPSC plan.
- b. Trees shall not be used as anchors for stabilizing working equipment.

# 6.03 Best Management Practices

## 6.03.1 General

This section provides a list of approved BMPs. Each BMP shall be implemented consistent with additional information in the Standard Details.

#### 6.03.2 Base Measures

The following BMPs, as described in Table 6-3, shall be implemented on all sites requiring an Erosion Control Permit:

- a. Gravel Construction Entrance/Exit
- b. Linear Barrier or Perimeter Control (Sediment Fence)
- c. Storm Drain Inlet Protection

### 6.03.3 Erosion Prevention BMPs

Erosion prevention is the highest priority in the overall EPSC plan and shall be integrated into a project throughout the planning, design, scheduling, and construction phases. Erosion prevention BMPs shall be included in the approved EPSC plan. Table 6-1 is a list of approved erosion prevention BMPs.

TABLE 6-1 EROSION PREVENTION BMPs

EROSION PREVENTION BMPs  Std. D			
BMP	Detail	Description	
Preserve		Maintain existing vegetation or place vegetative	
Natural		buffer strips. This BMP is especially effective	
Vegetation		for sites with sensitive resources like wetlands,	
		stream corridors, lakes, and steep slopes.	
Buffer Zone		An undisturbed area or strip of natural vegetation	
		or an established suitable planting adjacent to a	
		disturbed area that reduces erosion and runoff.	
		A Vegetated Corridor shall not be used or	
		considered a buffer zone under this chapter.	
Temporary and		Vegetative cover established on disturbed areas	
Permanent		to reduce erosion by seeding (applied by hand or	
Seeding		hydroseeding) with appropriate and rapidly	
		growing grasses. Permanent seeding can be used	
		in conjunction with erosion control blankets and	
		mats to provide both temporary and permanent	
		erosion prevention control.	
Ground Cover		A protective layer of straw or other suitable	
		material applied to the soil surface. Various	
		ground cover methods include straw mulch and	
		compost blankets.	
Hydraulic		A mechanical method of applying erosion control	
Application		materials, other than simply hydro-seeding, to	
		bare soil. This BMP is often called Bonded Fiber	
		Matrix (BFM). BFM can be used without seed in	
		upland areas to stabilize and prevent erosion.	
		This BMP cannot be used in areas of	
		concentrated flow or water quality facilities. This	
		BMP may be used in place of straw, mulch,	
		compost, or matting depending on site and	
		weather conditions.	
Sod		Permanent or temporary turf for immediate	
3.5	000	erosion protection and stabilization.	
Matting	800	A class of products that includes manufactured	
	805	mulch materials that are produced in a roll	
		configuration that is placed on the ground and	
		held in place by stakes, metal staples, geotextile	
		pins, or other fastening system. Matting shall be	
		100% biodegradable fibers, or approved equal.	
		Refer to the Floodplain, Wetland and Stream	
		Construction Strategies Handbook for a	
		comparison of matting types for work in sensitive	
		areas.	

ВМР	Std. Detail	Description	
Soil Binders		Materials that are applied to the soil surface for	
		dust control and temporary erosion control.	
		These are also known as hydraulic soil	
		stabilizers.	
Stockpile	810	Methods to reduce or eliminate loss of sediment	
Management		from temporary stockpiles of soil.	
Dust Control		Water applied over susceptible areas, typically	
		due to dry soil conditions, during high wind	
		periods. (Also see section 6.03.6).	

# 6.03.4 Runoff Control BMPs

The purpose of runoff control BMPs is to control stormwater runoff and drainage patterns at construction sites. Runoff control BMPs shall be included in the EPSC plan. Table 6-2 is a list of approved runoff control BMPs.

TABLE 6-2 RUNOFF CONTROL BMPs FOR ALL SITES

RUNOFF CONTROL BMPS FOR ALL SITES			
BMP	Std. Detail	Description	
Pipe Slope	815	The pipe slope drain carries concentrated runoff down	
Drain		steep slopes without causing gullies, erosion, or	
		saturation of slide-prone soils. It should be designed	
		to intercept and direct surface runoff or groundwater	
		into a stabilized watercourse, trapping device, or	
		stabilized area.	
Outlet	820	Outlet protections are physical structures that reduce	
Protection	825	the velocity and energy of concentrated flow to	
		prevent scour at conveyance outlets. Outlet	
		protection includes riprap-lined basins, concrete	
		aprons, and stilling basins.	
Surface	830	Soil surface is roughened by mechanical methods.	
Roughening	835	All slopes prepared by surface roughening shall meet	
		engineering compaction requirements. This BMP is	
		intended to only affect the surface of soils and is not	
		intended to compromise slope stability or overall	
		compaction.	
Check	840	Small, temporary dams placed across a natural or	
Dams	845	man-made channel or drainage ditch and designed to	
		reduce drainage ditch erosion caused by stormwater	
		runoff by reducing the velocity of flow in the ditch.	
		Check dams are often used as a temporary measure	
		while a channel is being permanently lined with	
		vegetation or other materials to prevent erosion.	
Diversion	850	A ridge of compacted soil or a vegetated lined swale	
Swale or		located at the top, base or somewhere along a sloping	
Dike		disturbed area.	

#### 6.03.5 Sediment Control BMPs

- a. Sediment control BMPs include any practice that traps soil particles after they are dislodged and moved by wind, water, or mechanical means. These BMPs are usually passive systems that rely on filtering or settling particles out of the water or wind once they have become suspended. Soil that accumulates in or near sediment control BMPs is a waste product that must be removed and disposed of at an approved location. Uncontaminated sediment/soil can be placed back on site and protected with appropriate erosion control BMPs.
- b. Sediment control BMPs are considered the last line of defense before stormwater runoff leaves a site and are not to be used as the primary methods for erosion prevention and sediment control.
- c. These BMPs are to be applied prior to and during earthwork.
- d. Sediment control BMPs shall be included in the approved EPSC plan.
- e. The perimeter sediment barrier identified in Table 6-3 is not required where:
  - 1. Flows are collected through the use of temporary or permanent grading or other means such that the flows are routed to an approved settling pond, filtering system, or sediment control BMP.
  - 2. There are no concentrated flows, slopes are less than 10 percent, and runoff passes through a grass area which is either owned by the applicant or such use is allowed, through written agreement, by the Owner of the grass area. The grass area shall be at least equal in dimensions to the project area. The grass area shall not be located in a Vegetated Corridor or Sensitive Area.
  - 3. The surface is protected by re-established permanent vegetation.
- f. Table 6-3 is a list of approved sediment control BMPs.

TABLE 6-3 SEDIMENT CONTROL BMPs

SEDIMENT CONTROL BMPS				
ВМР	Std. Detail	Description		
Gravel	855	Gravel construction entrances/exits shall be		
Construction		required at each entrance/exit to and from the site.		
Entrance/Exit		If a property contains or is adjacent to a stream,		
*		watercourse, stormwater facility, wetlands or other		
		water quality sensitive area, BMPs in addition to a		
		gravel construction entrance/exit shall be required		
		to prevent physical erosion into the water quality		
		sensitive area.		
Tire Wash	865	The wheel wash, which shall be incorporated with a		
Facility	870	stabilized construction entrance, shall be designed		
		and constructed for anticipated traffic loads.		
Linear	875	Linear barrier (sediment fence) shall be installed		
Barrier or		around the down-gradient perimeter of the site to		
Perimeter		control sheet flow from the site. Sediment fence		
Control *		shall not be placed in areas of concentrated flow or		
		across stream channels.		
Wattles	880	Wattles are small, cylindrical barriers composed of		
	885	biodegradable fibers encased in photodegradable		
		open-weave netting. Wattles are placed in shallow		
		trenches and staked along the contour of newly		
		constructed or disturbed slopes.		
Storm Drain	900-	Temporary inlet protection shall be provided for all		
Inlet	925	active inlets for the duration of construction to keep		
Protection *		sediment, trash, and other construction-related		
		pollutants out of the storm drain system.		
Rock or	890	Rock or brush filter berms are temporary barriers		
Brush Filter		composed of brush, wrapped in filter cloth, and		
Berm		secured or rock anchored in place. These are		
		designed for sheet flow, not concentrated flow, and		
	65.1	shall not be placed across a stream or channel.		
Sidewalk	895	Undercut lots or sidewalk subgrades with rock base		
Subgrade		are linear drainage barriers that provide an effective		
Gravel		sediment filtration and retention area behind the		
Barrier		curb. If weep holes exist, they must be plugged		
-		when using this BMP.		
Dewatering		Separation of sediment and water achieved through		
G 1	000	filtration, either by gravity or with pressure.		
Sediment	930	A sediment trap consists of a small, temporary		
Trap		ponding area with a rock weir or perforated riser		
		pipe at the outlet. This BMP shall not be used for a		
		drainage basin greater than 5 acres.		

BMP	Std. Detail	Description		
Sediment	935	A temporary sediment basin has one or more inflow		
Basin		points and baffles to spread the flow for wet and		
		dry storage. The sediment basin is effective for		
		about one year with a drainage area less than 10		
		acres.		
Turbidity		A turbidity curtain is a pre-manufactured floating		
Curtains		geotextile structure which minimizes turbidity		
		transport from a disturbed area adjacent to or within		
		a body of water. This BMP can be used to		
		minimize the mixing of turbid water with adjacent		
		clean water and/or contain soil particles during		
		construction and/or repair activities.		
Sediment		This BMP is a flat layered pad that provides		
Entrapment		filtration and settling of sediment. This BMP may		
Mats		be incorporated into the permanent stabilization/re-		
		vegetation process if used in conjunction with		
		mulch and/or seed.		

^{* -} These measures are minimum requirements for all projects per Section 6.03.2.

#### 6.03.6 Dust Control BMPs

Dust shall be minimized to the extent practicable, utilizing all measures necessary, including, but not limited to the following BMPs.

- a. Sprinkling haul and access roads and other exposed dust producing areas with water.
- b. Application of dust palliatives on access and haul roads as approved by the District.
- c. Establishing temporary vegetative cover.
- d. Placing wood chips or other effective mulches on vehicle and pedestrian use areas.
- e. Maintaining the proper moisture condition on all fill surfaces.
- f. Pre-wetting cut and borrow area surfaces.
- g. Use of covered haul equipment.

### 6.03.7 Non-Stormwater Pollution Control BMPs

- a. For the purposes of this section, non-stormwater pollution includes, but is not limited to, concrete truck wastewater, paint, fuel, hydraulic fluid, solvents, glues, and other waste materials characteristic of construction sites. Non-stormwater pollutants are prohibited from entering a public or private street or storm system or surface waters.
- b. Non-stormwater pollution controls consist of general site and materials management measures that directly or indirectly aid in minimizing the discharge of sediment and other construction related pollutants from the construction site.
- c. Approved non-stormwater pollution control BMPs include:
  - 1. Concrete truck washout areas
  - 2. Written spill prevention and response procedures
  - 3. Employee training on spill prevention and proper disposal procedures
  - 4. Protected areas for equipment storage and maintenance where the risk of pollution is minimal

# 6.03.8 Supplemental Plan Requirements

# a. Mass Grading and Runoff Control

A phased mass grading and runoff control plan is required for projects where clearing and mass grading activities are proposed during the wet weather period defined in Section 6.02.6. The runoff control plan shall identify BMPs from Chapter 6 Table 6-2, or approved alternatives, and be submitted with, or as a revision to, the EPSC plan. All BMPs specified on the runoff control plan shall be in place and functional prior to commencement of mass grading.

# b. Dewatering

A dewatering plan is required for projects with anticipated excavation activities at or below the ground water table, or if ground water is encountered during construction. The supplemental plan shall be submitted with, or as a revision to, the EPSC plan and shall identify how dewatering discharges will be managed.

#### c. Cement Treatment

A cement treatment plan is required for projects where cement treatment is proposed as a soil amendment. The supplemental plan shall indicate an application rate, work schedule, and limits of work areas proposed for cement treatment. If cement treatment will occur during the wet weather period, the following conditions will also apply:

- 1. The project shall be phased in small manageable areas to minimize the risk for erosion.
- 2. Contractor shall have sufficient erosion prevention BMPs on site to cover all exposed soil.
- 3. Each phase must be stabilized with temporary or permanent erosion prevention BMPs before disturbing additional phases.
- 4. The plan shall indicate how runoff from areas treated with cement will not cause or accelerate erosion of soils not treated with cement.
- 5. If visible or measureable erosion is occurring, all cement treatment activities shall be suspended and approved erosion prevention BMPs shall be applied to all exposed soil.

# d. Chitosan Treatment Systems

A chitosan treatment plan is required where chitosan is proposed as a BMP. The supplemental plan must include a statement of the intent to use chitosan, the reason for its use and the name, experience and training of the qualified operator who will be monitoring the use of chitosan. Additional requirements are dependent on the form of chitosan proposed, as detailed below:

#### 1. Chitosan acetate

If chitosan acetate is proposed, the system must be a Chitosan Enhanced Sand Filtration system. The supplemental plan must demonstrate that the system is consistent with the protocol outlined in Washington Department of Ecology's General Use Level Designation for Chitosan Enhanced Sand Filtration (CESF).

# 2. Chitosan lactate (cartridge)

If chitosan lactate is proposed, the system shall be designed by a registered Professional Engineer to meet site specific conditions and comply with the manufacturer's recommendations. A supplemental plan must include the following:

- A) Location and design schematic of treatment system, location of inlet and location of discharge and dispersion device design.
- B) Method for ensuring filtration or settlement of treated stormwater to comply with the following discharge standards:
  - i. Residual chitosan must not exceed 1 mg/L,
  - ii. Turbidity must not exceed DEQ's Water Quality Standard
  - iii. pH must remain within a range of 6.5-8.5

## C) Installation protocol, including at minimum:

- i. Qualified operator inspection and certification of consistency with the design, prior to system operation and use.
- D) Testing and monitoring protocol, including at minimum:
  - i. Qualified operator must field test discharge using a Residual Chitosan Lactate Field Screening Test Kit, or District approved equal.
  - ii. Field tests shall be performed during the first discharge of treated water and weekly thereafter for as long as chitosan is being used.
  - iii. Response protocol, if field testing demonstrates exceedance of discharge standards, including immediate notification to the District or City, modification to the treatment system, and implementation of additional erosion control BMPs.

- E) Notification protocol to the District or City, if any modifications to the treatment system are made.
- F) Maintenance protocol of treatment system.

# 6.04 Inspection

#### 6.04.1 Pre-Construction Conference

- a. Prior to the initial EPSC inspection, the District or City may require, or the permittee, Owner or Contractor may request, a pre-construction conference to review and discuss the EPSC plan for the site.
- b. A pre-construction conference shall be required when the risk of erosion is high due to one or more of the following factors:
  - 1. Wet weather construction
  - 2. Steep slopes with severe erosion potential
  - 3. Construction adjacent to a sensitive area or vegetated corridor
  - 4. Mass grading on a large site

# 6.04.2 District or City Initial EPSC Inspection

- a. On all projects, except single family home construction sites, erosion prevention and sediment control base measures shall be installed by the permittee and then inspected and approved by the District or City inspector prior to the start of any permitted activity.
- b. For single-family home construction sites, erosion prevention and sediment control measures for each property shall be installed by the permittee and then inspected and approved by the District or City inspector prior to the building foundation installation. Foundation approvals shall not be given until erosion prevention and sediment control measures are approved.


# 6.04.3 Permittee Inspections

The permittee or owner's authorized agent shall provide ongoing inspection of the site in accordance with approved plans to ensure compliance with the standards specified in Chapter 6. If the permittee or representative determines the BMPs approved in the EPSC plan are not effective or sufficient to ensure compliance, additional BMPs must be implemented and identified in a revised

plan.

# 6.04.4 Final Inspection

- a. A final erosion control inspection shall be required on all sites prior to the sale or conveyance to a new Property Owner(s) or prior to the removal of EPSC measures.
- b. For single family sites seeking final erosion control inspection between September 1 and May 31, groundcover using approved techniques shall be completed before the single-family site can be deemed complete.

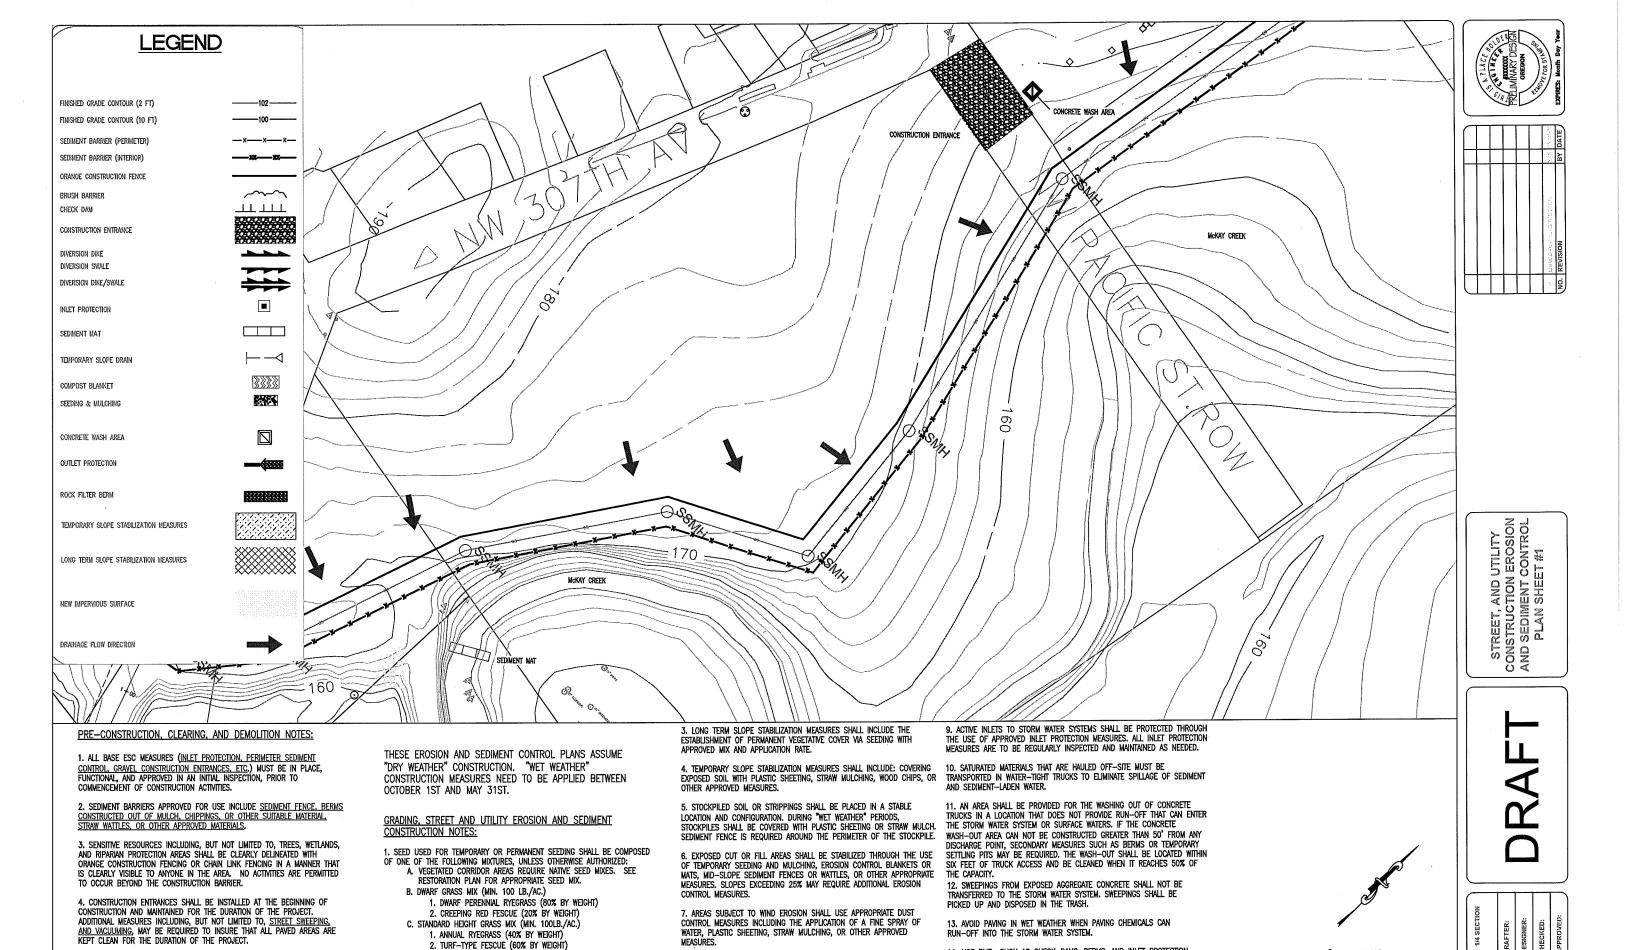

8. CONSTRUCTION ENTRANCES SHALL BE INSTALLED AT THE BEGINNING OF

STREET SWEEPING, AND VACUUMING MAY BE BE REQUIRED TO INSURE THAT

ALL PAYED AREAS ARE KEPT CLEAN FOR THE DURATION OF THE PROJECT.

CONSTRUCTION AND MAINTAINED FOR THE DURATION OF THE PROJECT.
ADDITIONAL MEASURES INCLUDING, BUT NOT LIMITED TO, TIRE WASHES.

2. SLOPE TO RECEIVE TEMPORARY OR PERMANENT SEEDING SHALL HAVE THE SURFACE ROUGHENED BY MEANS OF TRACK-WALKING OR THE USE OF OTHER APPROVED IMPLEMENTS. SURFACE ROUGHENING IMPROVES SEED BEDDING AND

REDUCES RUN-OFF VELOCITY.

5. RUN-ON AND RUN-OFF CONTROLS SHALL BE IN PLACE AND FUNCTIONING PRIOR TO BEGINNING SUBSTANTIAL CONSTRUCTION ACTIVITIES, RUN-ON AND


RUN-OFF CONTROL MEASURES INCLUDE: SLOPE DRAINS (WITH OUTLET

PROTECTION), CHECK DAMS, AND SURFACE ROUGHENING.

14. USE BMPs SUCH AS CHECK-DAMS, BERMS, AND INLET PROTECTION

15. COVER CATCH BASINS, MANHOLES, AND OTHER DISCHARGE POINTS WHEN APPLYING SEAL COAT, TACK COAT, ETC. TO PREVENT INTRODUCING THESE MATERIALS TO THE STORM WATER SYSTEM.

TO PREVENT RUN-OFF FROM REACHING DISCHARGE POINTS.

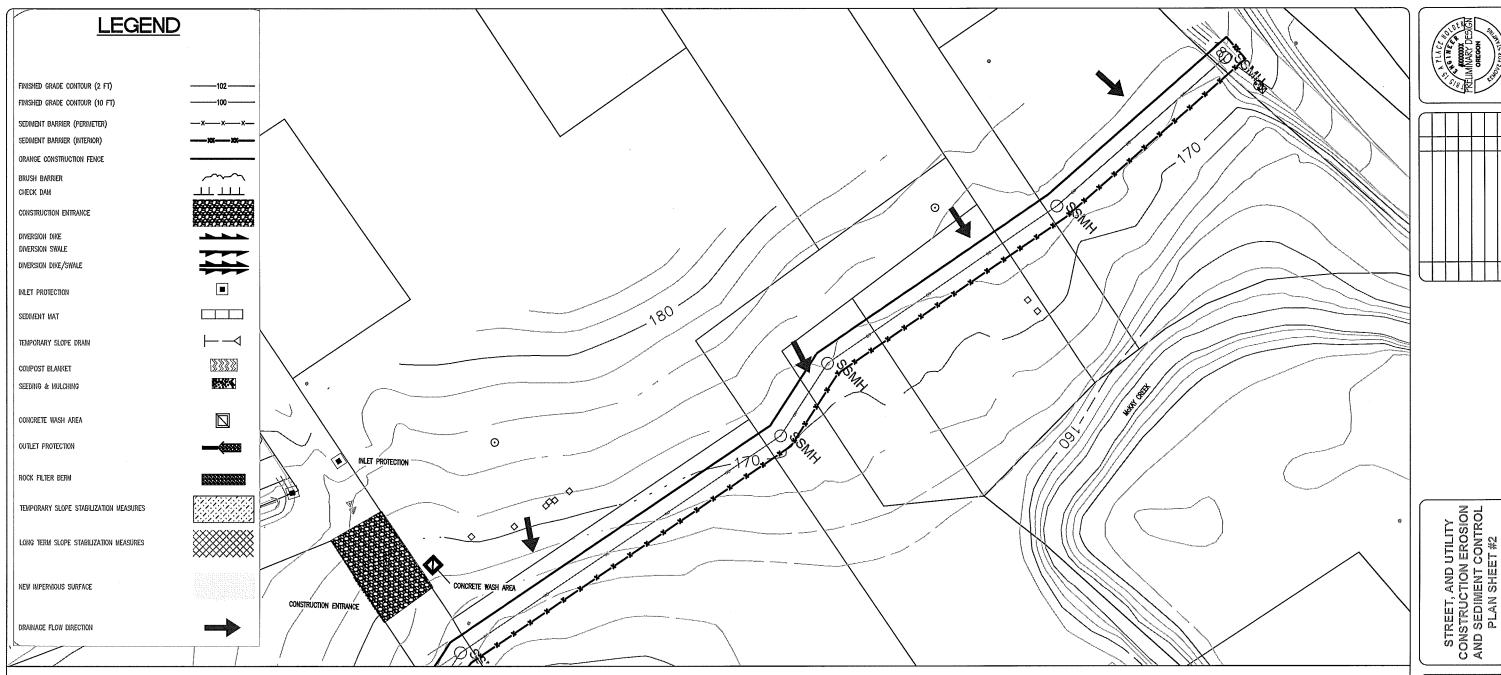

#### PRE-CONSTRUCTION, CLEARING, AND DEMOLITION NOTES:


- 1. ALL BASE ESC MEASURES (INLET PROTECTION, PERIMETER SEDIMENT CONTROL, GRAYEL CONSTRUCTION ENTRANCES, ETC.) MUST BE IN PLACE, FUNCTIONAL, AND APPROVED IN AN INITIAL INSPECTION, PRIOR TO COMMENCEMENT OF CONSTRUCTION ACTIVITIES.
- 2. SEDIMENT BARRIERS APPROVED FOR USE INCLUDE SEDIMENT FENCE, BERMS CONSTRUCTED OUT OF MULCH, CHIPPINGS, OR OTHER SUITABLE MATERIAL, STRAW WATTLES, OR OTHER APPROVED MATERIALS.
- 3. SENSITIVE RESOURCES INCLUDING, BUT NOT LIMITED TO, TREES, WETLANDS, AND RIPARIAN PROTECTION AREAS SHALL BE CLEARLY DELINEATED WITH ORANGE CONSTRUCTION FENCING OR CHAIN LINK FENCING IN A MANNER THAT IS CLEARLY VISIBLE TO ANYONE IN THE AREA. NO ACTIVITIES ARE PERMITTED TO OCCUR BEYOND THE CONSTRUCTION BARRIER.
- 4. CONSTRUCTION ENTRANCES SHALL BE INSTALLED AT THE BEGINNING OF CONSTRUCTION AND MAINTAINED FOR THE DURATION OF THE PROJECT.
  ADDITIONAL MEASURES INCLUDING, BUT NOT LIMITED TO, STREET SWEEPING, AND VACUUMING, MAY BE REQUIRED TO INSURE THAT ALL PAYED AREAS ARE KEPT CLEAN FOR THE DURATION OF THE PROJECT.
- 5. RUN-ON AND RUN-OFF CONTROLS SHALL BE IN PLACE AND FUNCTIONING PRIOR TO BEGINNING SUBSTANTIAL CONSTRUCTION ACTIVITIES. RUN-ON AND RUN-OFF CONTROL MEASURES INCLUDE: SLOPE DRAINS (WITH OUTLET PROTECTION), CHECK DAMS, AND SURFACE ROUGHENING
- THESE EROSION AND SEDIMENT CONTROL PLANS ASSUME "DRY WEATHER" CONSTRUCTION. "WET WEATHER" CONSTRUCTION MEASURES NEED TO BE APPLIED BETWEEN OCTOBER 1ST AND MAY 31ST.

#### GRADING, STREET AND UTILITY EROSION AND SEDIMENT CONSTRUCTION NOTES:

- 1. SEED USED FOR TEMPORARY OR PERMANENT SEEDING SHALL BE COMPOSED OF ONE OF THE FOLLOWING MIXTURES, UNLESS OTHERWISE AUTHORIZED:
  - A. VEGETATED CORRIDOR AREAS REQUIRE NATIVE SEED MIXES. SEE RESTORATION PLAN FOR APPROPRIATE SEED MIX.
  - B. DWARF GRASS MIX (MIN. 100 LB./AC.)
    - 1. DWARF PERENNIAL RYEGRASS (80% BY WEIGHT) 2. CREEPING RED FESCUE (20% BY WEIGHT)
  - C. STANDARD HEIGHT GRASS MIX (MIN. 100LB./AC.)
    - 1. ANNUAL RYEGRASS (40% BY WEIGHT)
    - 2. TURF-TYPE FESCUE (60% BY WEIGHT)
- 2. SLOPE TO RECEIVE TEMPORARY OR PERMANENT SEEDING SHALL HAVE THE SURFACE ROUGHENED BY MEANS OF TRACK-WALKING OR THE USE OF OTHER APPROVED IMPLEMENTS. SURFACE ROUGHENING IMPROVES SEED BEDDING AND REDUCES RUN-OFF VELOCITY.
- 3. LONG TERM SLOPE STABILIZATION MEASURES SHALL INCLUDE THE ESTABLISHMENT OF PERMANENT VEGETATIVE COVER VIA SEEDING WITH APPROVED MIX AND APPLICATION RATE.
- 4. TEMPORARY SLOPE STABILIZATION MEASURES SHALL INCLUDE: COVERING EXPOSED SOIL WITH PLASTIC SHEETING, STRAW MULCHING, WOOD CHIPS, OR OTHER APPROVED MEASURES.
- 5. STOCKPILED SOIL OR STRIPPINGS SHALL BE PLACED IN A STABLE LOCATION AND CONFIGURATION. DURING "WET WEATHER" PERIODS, STOCKPILES SHALL BE COVERED WITH PLASTIC SHEETING OR STRAW MULCH, SEDIMENT FENCE IS REQUIRED AROUND THE PERIMETER OF THE STOCKPILE.

- 6, EXPOSED CUT OR FILL AREAS SHALL BE STABILIZED THROUGH THE USE OF TEMPORARY SEEDING AND MULCHING, EROSION CONTROL BLANKETS OR MATS, MID-SLOPE SEDIMENT FENCES OR WATTLES. OR OTHER APPROPRIATE MEASURES, SLOPES EXCEEDING 25% MAY REQUIRE ADDITIONAL EROSION
- 7. AREAS SUBJECT TO WIND EROSION SHALL USE APPROPRIATE DUST CONTROL MEASURES INCLUDING THE APPLICATION OF A FINE SPRAY OF WATER, PLASTIC SHEETING, STRAW MULCHING, OR OTHER APPROVED MEASURES.
- B. CONSTRUCTION ENTRANCES SHALL BE INSTALLED AT THE BEGINNING OF CONSTRUCTION AND MAINTAINED FOR THE DURATION OF THE PROJECT. ADDITIONAL MEASURES INCLUDING, BUT NOT LIMITED TO, TIRE WASHES, STREET SWEEPING, AND VACUUMING MAY BE BE REQUIRED TO INSURE THAT ALL PAVED AREAS ARE KEPT CLEAN FOR THE DURATION OF THE PROJECT.
- 9. ACTIVE INLETS TO STORM WATER SYSTEMS SHALL BE PROTECTED THROUGH THE USE OF APPROVED INLET PROTECTION MEASURES. ALL INLET PROTECTION MEASURES ARE TO BE REGULARLY INSPECTED AND MAINTAINED AS NEEDED.
- 10. SATURATED MATERIALS THAT ARE HAULED OFF-SITE MUST BE TRANSPORTED IN WATER-TIGHT TRUCKS TO ELIMINATE SPILLAGE OF SEDIMENT AND SEDIMENT-LADEN WATER.
- 11. AN AREA SHALL BE PROVIDED FOR THE WASHING OUT OF CONCRETE TRUCKS IN A LOCATION THAT DOES NOT PROVIDE RUN-OFF THAT CAN ENTER THE STORM WATER SYSTEM, OR SURFACE WATERS. IF THE CONCRETE WASH-OUT AREA CAN NOT BE CONSTRUCTED GREATER THAN 50' FROM ANY DISCHARGE POINT, SECONDARY MEASURES SUCH AS BERMS OR TEMPORARY SETTLING PITS MAY BE REQUIRED. THE WASH-OUT SHALL BE LOCATED WITHIN SIX FEET OF TRUCK ACCESS AND BE CLEANED WHEN IT REACHES 50% OF THE

- 12. SWEEPINGS FROM EXPOSED AGGREGATE CONCRETE SHALL NOT BE TRANSFERRED TO THE STORM WATER SYSTEM, SWEEPINGS SHALL BE PICKED UP AND DISPOSED IN THE TRASH.
- 13. AVOID PAYING IN WET WEATHER WHEN PAYING CHEMICALS CAN RUN-OFF INTO THE STORM WATER SYSTEM.
- 14. USE BMPs SUCH AS CHECK-DAMS, BERMS, AND INLET PROTECTION TO PREVENT RUN-OFF FROM REACHING DISCHARGE POINTS.
- 15. COVER CATCH BASINS, MANHOLES, AND OTHER DISCHARGE POINTS WHEN APPLYING SEAL COAT, TACK COAT, ETC. TO PREVENT INTRODUCING THESE MATERIALS TO THE STORM WATER SYSTEM

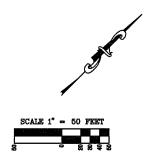










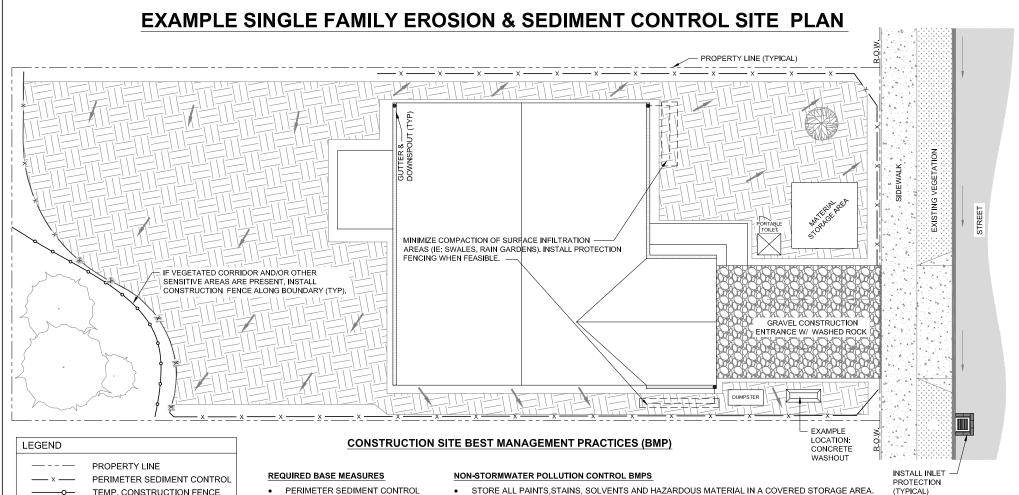

# TEMP. CONSTRUCTION FENCE GROUND SLOPE DIRECTION EXISTING VEGETATION STABILIZED SOIL EXISTING TREE EXISTING VEGETATION

- PERIMETER SEDIMENT CONTROL
- CONSTRUCTION SITE ENTRANCE
- STORM DRAIN INLET PROTECTION
- STORE ALL PAINTS, STAINS, SOLVENTS AND HAZARDOUS MATERIAL IN A COVERED STORAGE AREA.
- DISPOSE OF ALL TRASH AND/OR DEBRIS THAT COULD ENTER STORM SYSTEM IN A DUMPSTER OR TRASH CAN.
- CLEAN UP SPILLS PROMPTLY USING DRY CLEANUP METHODS.
- DISPOSE OF CONCRETE WASHOUT IN APPROVED LOCATIONS TO REDUCE POTENTIAL FOR DISCHARGE FROM CONSTRUCTION SITE.

#### ADDITIONAL CONSTRUCTION SITE BMPS


- SWEEP STREET AND/OR HARD SURFACES DAILY AND PROPERLY DISPOSE OF ALL MATERIALS .
- REMOVE TEMPORARY CONTROL MEASURES WHEN NO LONGER NEEDED.
- INSTALL GUTTERS & DOWNSPOUTS AS EARLY AS POSSIBLE. CAPTURE RUNOFF TO PREVENT ADDITIONAL ONSITE EROSION E.G. SWALE, RAIN GARDEN, FRENCH DRAIN.
- IF EXISTING VEGETATION IN RIGHT OF WAY IS DISTURBED AND SOIL IS EXPOSED, INSTALL PERIMETER SEDIMENT CONTROL TO PREVENT MATERIAL FROM ENTERING ROADWAY.

#### DO NOT DUMP OR WASH ANY MATERIAL INTO THE STORM DRAIN.

DISCLAIMER: FOR GUIDANCE ONLY, BEST MANAGEMENT PRACTICES MAY VARY DEPENDING ON CONSTRUCTION SITE CHARACTERISTICS, FOR MORE INFORMATION ON EROSION CONTROL MEASURES PLEASE SEE CLEAN WATER SERVICES D&C STANDARDS CHAPTER 6 OR THE EROSION PREVENTION & SEDIMENT CONTROL MANUAL.

(VERSION 1, MAY 5, 2016)



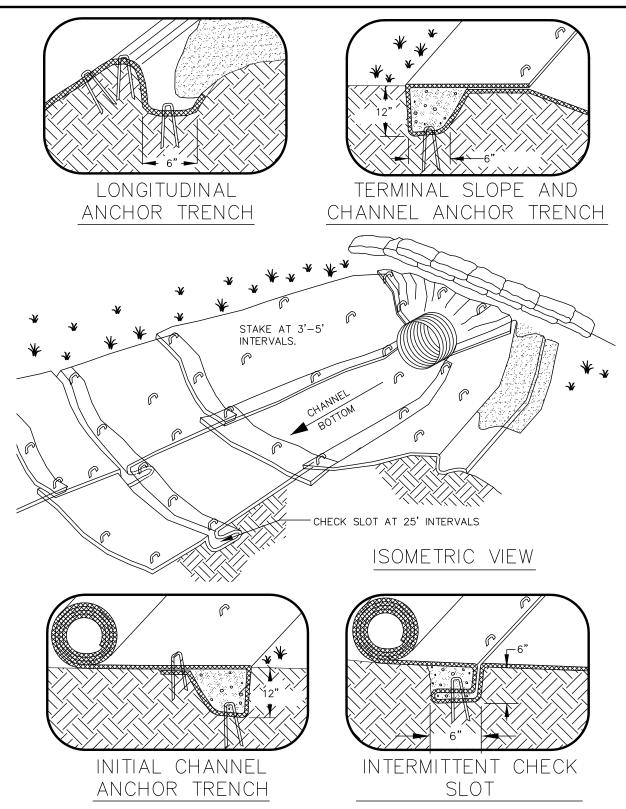


#### NOTES:

- CHECK SLOTS TO BE CONSTRUCTED PER MANUFACTURERS SPECIFICATIONS.
- STAKING OR STAPLING LAYOUT PER MANUFACTURERS SPECIFICATIONS.

MATTING CHANNEL INSTALLATION CleanWater Services

DRAWING NO. 800 REVISED 12-16



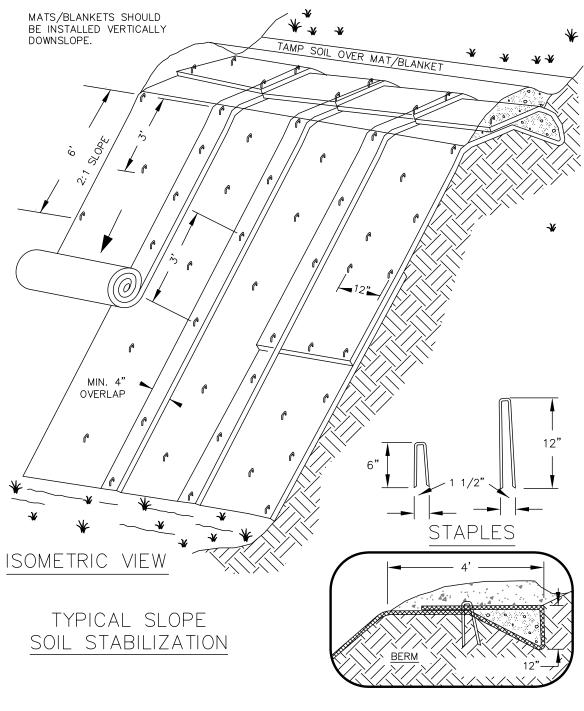

#### NOT TO SCALE


## NOTES:

- 1. SLOPE SURFACE SHALL BE FREE OF ROCKS, CLODS, STICKS AND GRASS. MATS/BLANKETS SHALL HAVE GOOD SOIL CONTACT.
- 2. APPLY PERMANENT SEEDING BEFORE PLACING BLANKETS.
- 3. LAY BLANKETS LOOSELY AND STAKE OR STAPLE TO MAINTAIN DIRECT CONTACT WITH THE SOIL. DO NOT STRETCH.
- 4. STAKING OR STAPLING LAYOUT PER MANUFACTURERS SPECIFICATIONS.

# MATTING SLOPE INSTALLATION



FOR FURTHER INFORMATION ON DESIGN CRITERIA SEE CHAPTER 4 OF CLEAN WATER SERVICES EROSION PREVENTION AND SEDIMENT CONTROL PLANNING AND DESIGN MANUAL.

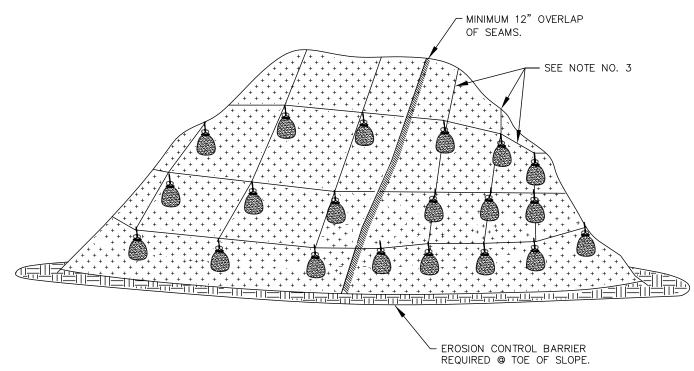


# PLASTIC SHEETING

#### NOTES:

- 1. MINIMUM 12" OVERLAP OF ALL SEAMS REQUIRED.
- 2. BARRIER REQUIRED @ TOE OF STOCK PILE.
- 3. COVERING MAINTAINED TIGHTLY IN PLACE BY USING SANDBAGS OR APPROVED EQUAL ON ROPES WITH A MAXIMUM 10' GRID SPACING IN <u>ALL</u> DIRECTIONS.
- 4. PLASTIC TO EXTEND MINIMUM 1' BEYOND TOE OF SLOPE

PLASTIC SHEETING




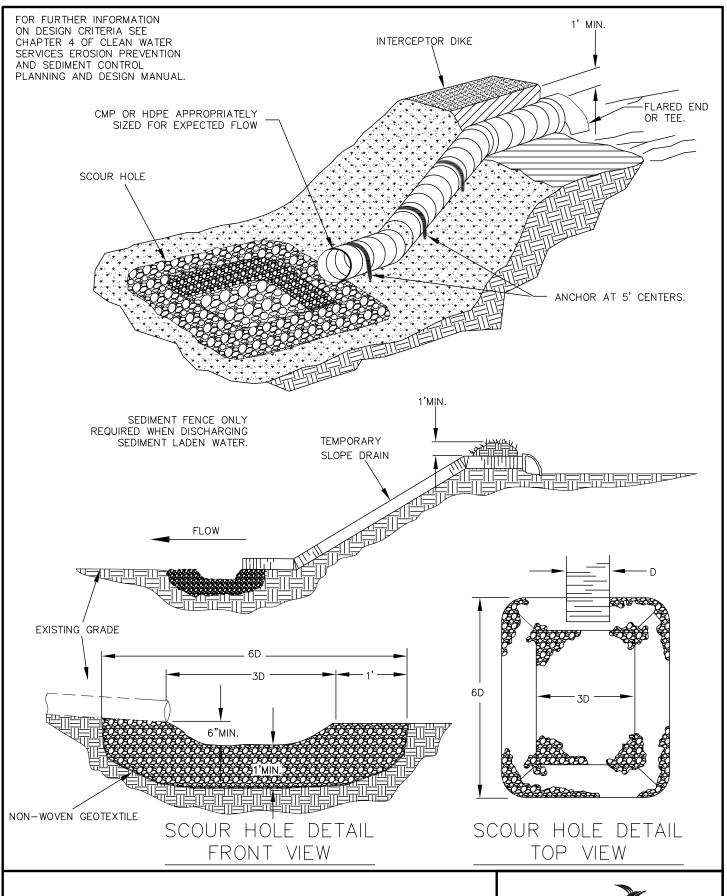


PIPE SLOPE DRAIN

CleanWater Services

FOR FURTHER INFORMATION ON DESIGN CRITERIA SEE CHAPTER 4 OF CLEAN WATER SERVICES EROSION PREVENTION AND SEDIMENT CONTROL PLANNING AND DESIGN MANUAL.

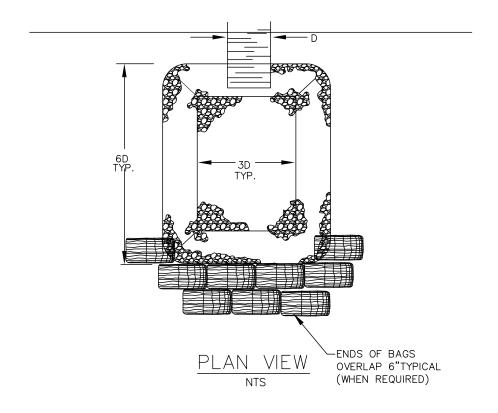

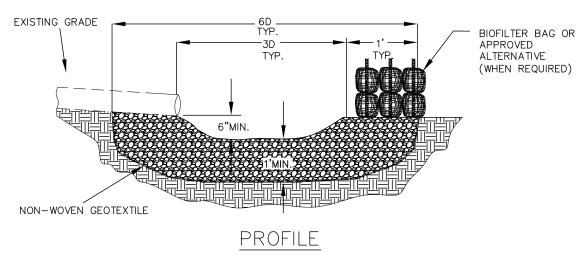


# NOTES:


- BIO BAGS ONLY REQUIRED WHEN DISCHARGING SEDIMENT LADEN WATER.
- 2. STAKING OF BAGS REQUIRED WITH EITHER METHOD USING (2) 1"x 2" WOOD STAKES OR APPROVED EQUAL PER BAG.

# OUTLET PROTECTION RIP RAP



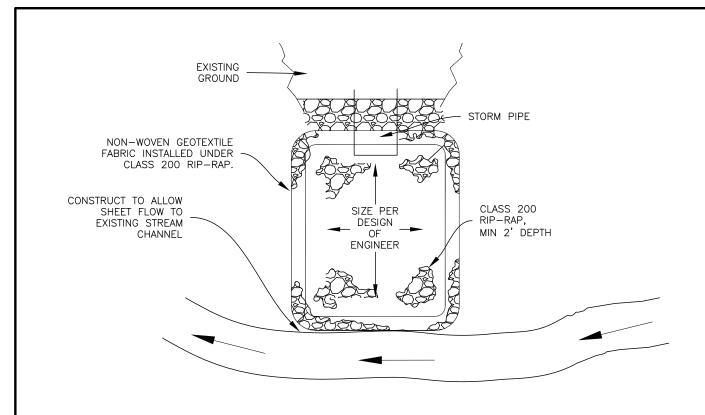


# $\frac{\text{PLAN VIEW}}{\text{\tiny NTS}}$

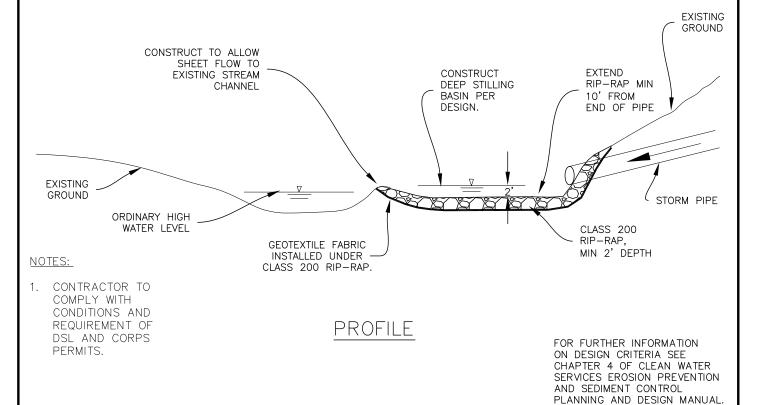

OUTLET PROTECTION STILLING BASIN


REVISED 12-16



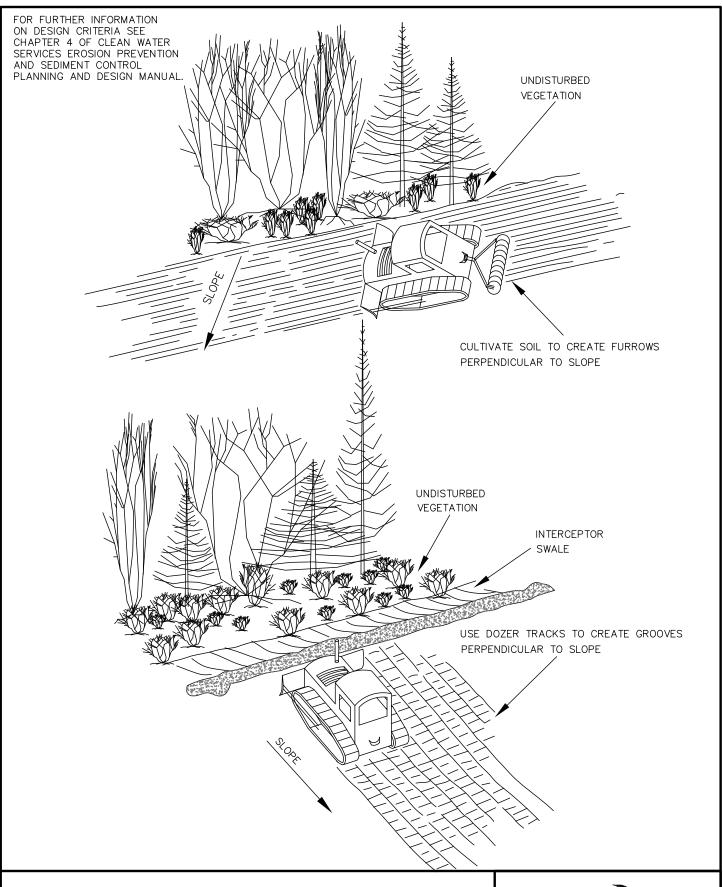


SURFACE ROUGHENING CAT TRACKING



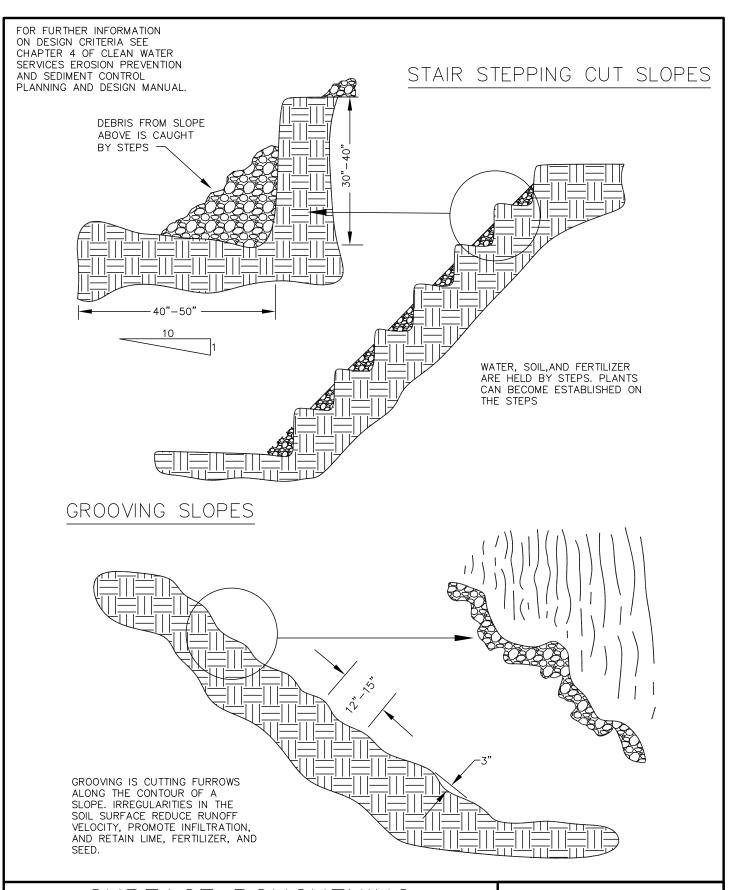


SURFACE ROUGHENING
STAIR STEPPING/GROOVING
DRAWING NO. 835 SLOPES
REVISED 12-16



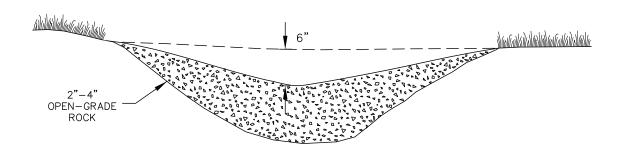


## ROCK CHECK DAM

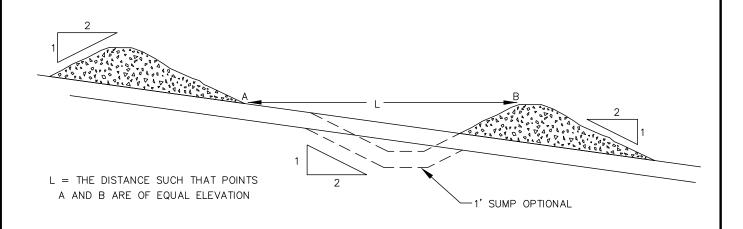

## SPACING BETWEEN CHECK DAMS


CHECK DAM ROCK CleanWater Services

DRAWING NO. 840

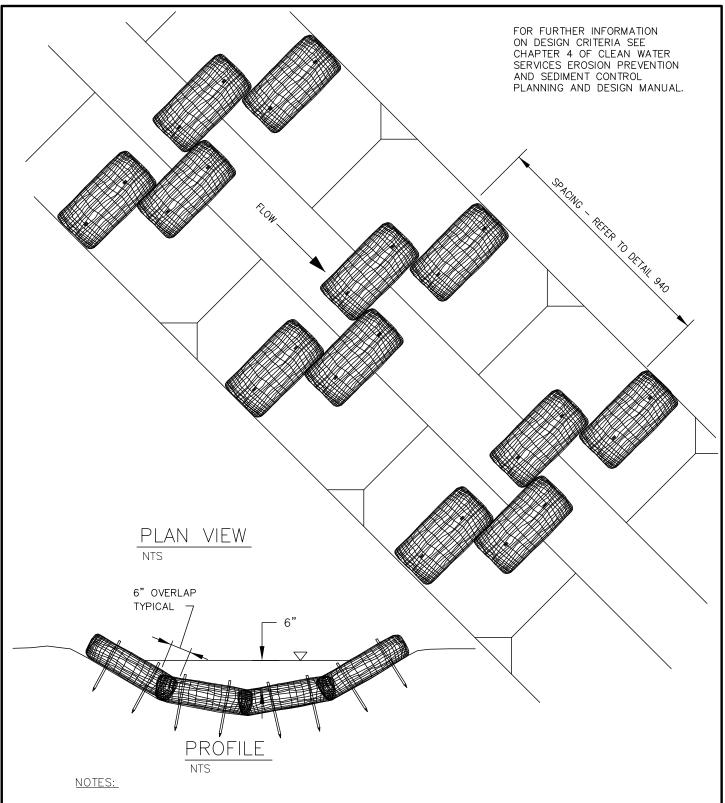

- STAKING OF BAGS REQUIRED USING (2) 1"X2" WOOD STAKES OR APPROVED EQUAL PER BAG. SURFACE MUST BE SMOOTH BEFORE APPLICATION.
  CHECK DAMS CAN BE CONSTRUCTED USING STRAW WATTLES OR OTHER MATERIALS AS
- APPROVED BY THE DISTRICT OR CITY.

CHECK DAM BIO-FILTER BAG CleanWater Services

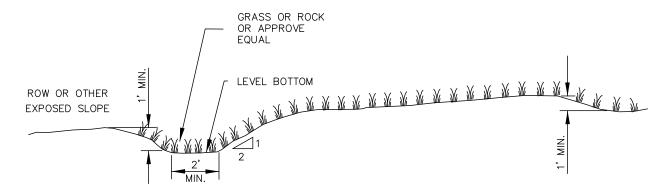

BOTTOM WIDTH

2 FEET MINIMUM; THE BOTTOM WIDTH SHALL BE LEVEL


DEPTH
SIDE SLOPE

1 FOOT MINIMUM
2H:1V OR FLATTER

GRADE

MAXIMUM 5 PERCENT, WITH POSITIVE DRAINAGE TO A SUITABLE OUTLET (SUCH AS SEDIMENTATION POND)

## DIVERSION SWALE

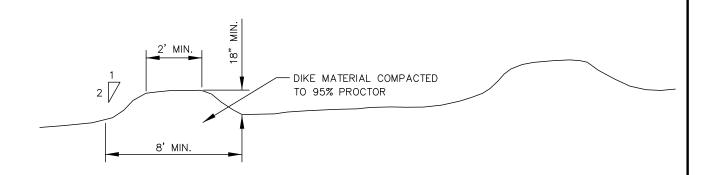

## TEMPORARY DIVERSION DIKE


SLOPE	SPACING
<5%	300 FEET
5-10%	200 FEET
10-40%	100 FEET

#### NOTES:


1. IMMEDIATELY UPON CONSTRUCTION, ESTABLISHED VEGETATION OR EROSION CONTROL BLANKETS ARE REQUIRED.

DIVERSION DIKE / SWALE



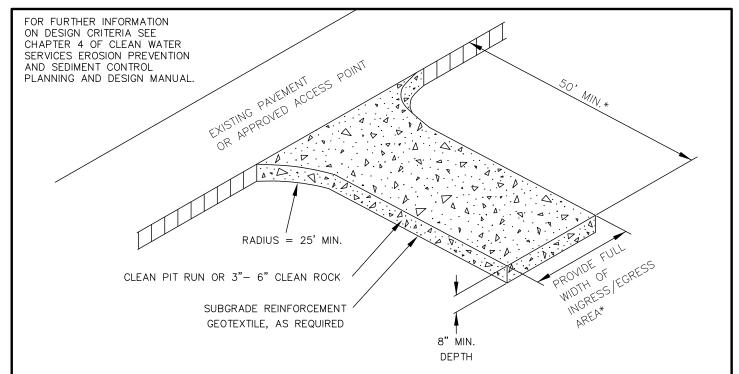

*20' MIN. FOR SINGLE FAMILY AND DUPLEX RESIDENTIAL

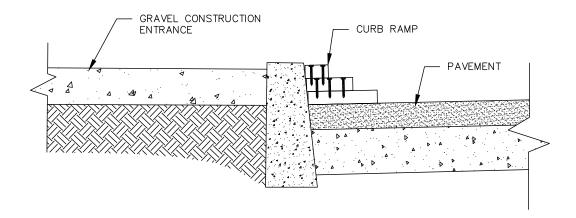

#### NOTES:

- THE ENTRANCE SHALL BE MAINTAINED IN A CONDITION THAT WILL PREVENT TRACKING OR FLOWING OF SEDIMENT ONTO PUBLIC RIGHT-OF-WAYS. THIS MAY REQUIRE TOP DRESSING, REPAIR AND/OR CLEAN OUT OF ANY MEASURES USED TO TRAP SEDIMENT.
- WHEN NECESSARY, WHEELS SHALL BE CLEANED PRIOR TO ENTRANCE ONTO PUBLIC RIGHT—OF— WAY. WHEN WASHING IS REQUIRED, IT SHALL BE DONE ON AN AREA STABILIZED WITH CRUSHED STONE 3. THAT DRAINS INTO AN APPROVED SEDIMENT TRAP OR SEDIMENT BASIN.
- WHERE RUNOFF CONTAINING SEDIMENT LADEN WATER IS LEAVING THE SITE VIA THE CONSTRUCTION 4. ENTRANCE, OTHER MEASURES SHALL BE IMPLEMENTED TO DIVERT RUNOFF THROUGH AN APPROVED FILTERING SYSTEM.
- 5. **DIMENSIONS**

#### SINGLE FAMILY


20' LONG BY 20' WIDE 8" DEEP OF 3/4" MINUS CLEAN ROCK.

**COMMERCIAL** 

50' LONG BY 20' WIDE 3-6" CLEAN ROCK, GOVERNING AUTHORITY MAY REQUIRE GEOTEXTILE FABRIC TO PREVENT SUB-SOIL PUMPING.

## CONSTRUCTION ENTRANCE




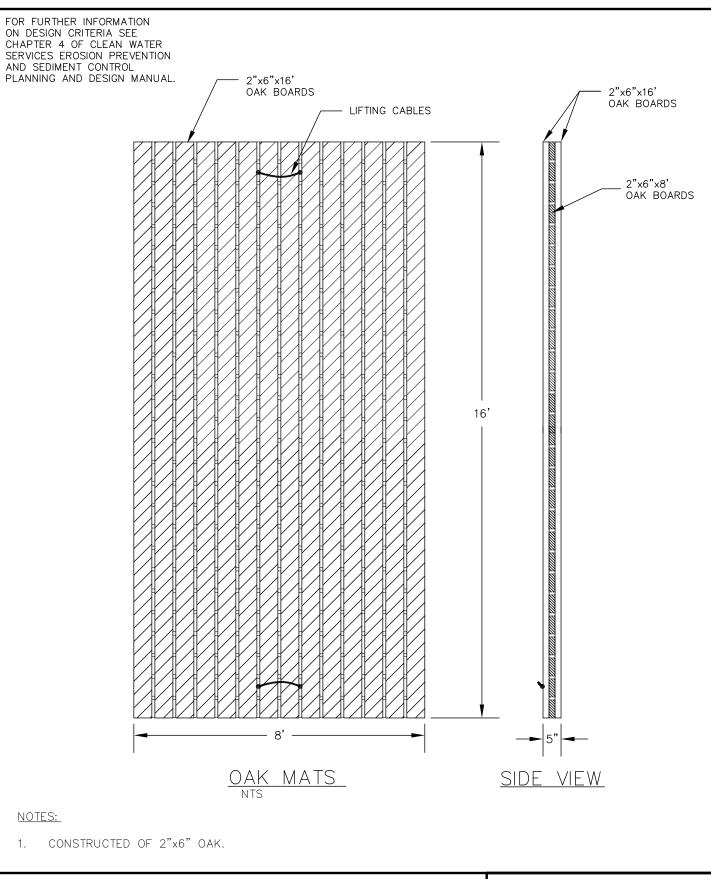



OAK MATS

DRAWING NO. 860



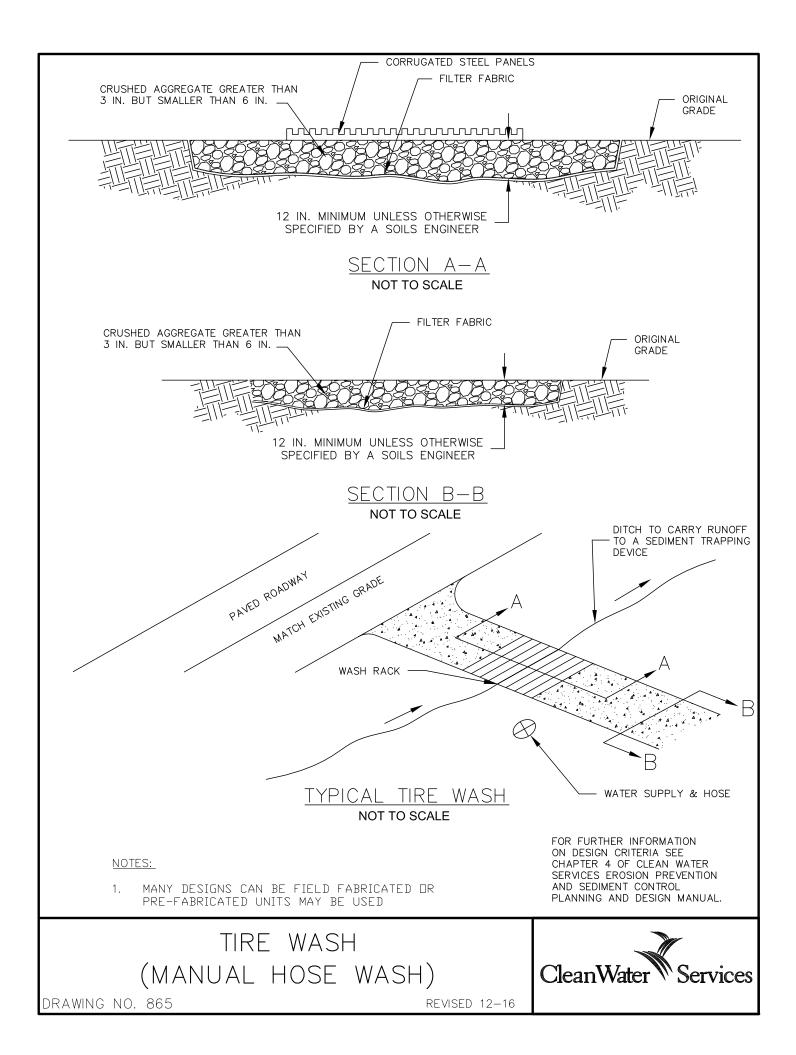

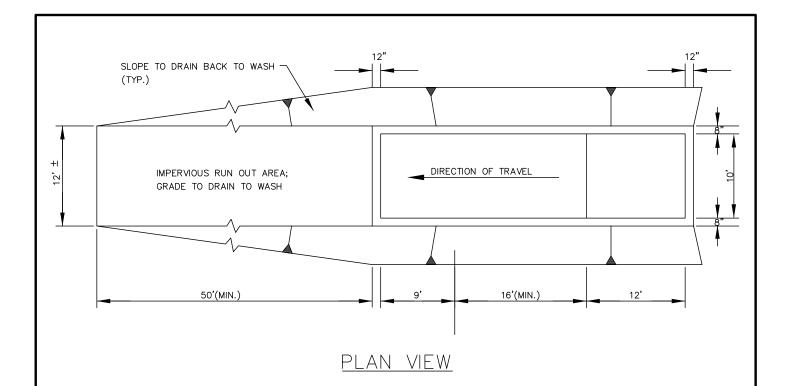

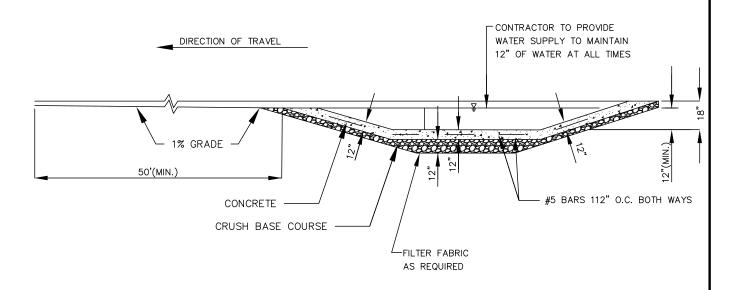

## **PROFILE**

#### NOTES:


- CONTRACTOR TO REMOVE ACCUMULATED SEDIMENT AS NEEDED TO PREVENT TRACKING FROM TIRE WASH; SEDIMENT LADEN WATER MAY BE PIPED TO AN APPROVED SEDIMENT TRAP.
- 2. USE GEOTEXTILE FABRIC WITH AGGREGATE FOR A TEMPORARY TIRE WASH.


FOR FURTHER INFORMATION ON DESIGN CRITERIA SEE CHAPTER 4 OF CLEAN WATER SERVICES EROSION PREVENTION AND SEDIMENT CONTROL PLANNING AND DESIGN MANUAL.

TIRE WASH-(DRIVE-THROUGH)


CleanWater Services

DRAWING NO. 870

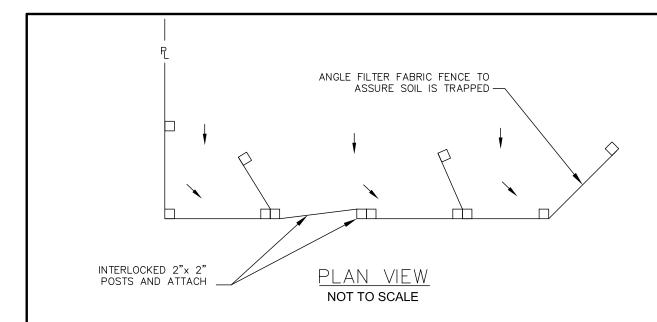

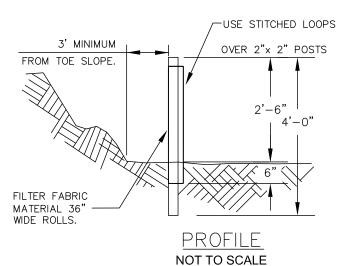

- BURY BOTTOM OF FILTER FABRIC 6" VERTICALLY BELOW FINISHED GRADE.
- 2"x 2" FIR, PINE OR STEEL FENCE POSTS.
- POSTS TO BE INSTALLED ON UPHILL SIDE OF SLOPE.
- COMPACT BOTH SIDES OF FILTER
- FABRIC TRENCH. PANELS MUST BE PLACED ACCORDING TO SPACING ON DETAIL NO.940

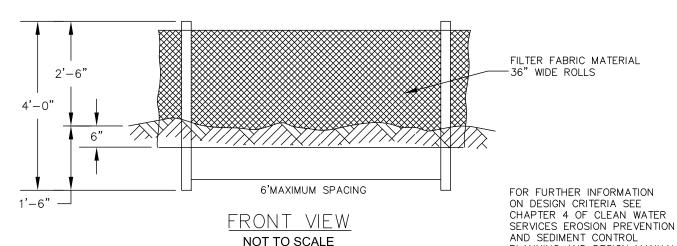


SEDIMENT FENCE

CleanWater`

PLANNING AND DESIGN MANUAL.


DRAWING NO. 875

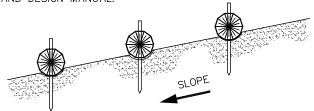


PLACE WATTLES ALONG SLOPE CONTOURS.

## PROFILE

NOT TO SCALE

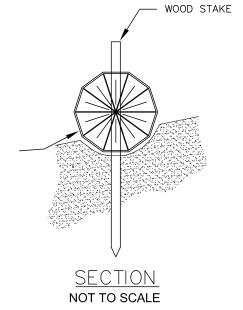

WHEAT STRAW, RYE GRASS STRAW, COCONUT OR EXCELSIOR WATTLES

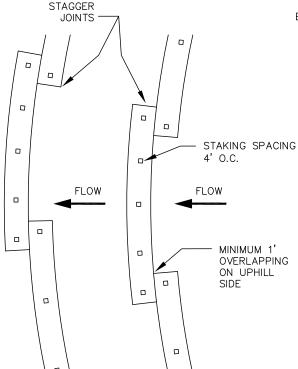


PLAN VIEW NOT TO SCALE

#### NOTES:

- STAKING SPECIFICATIONS:
   a. 1"X2" WOODEN STAKES
   b. ADDITIONAL STAKES MAY BE INSTALLED ON DOWNHILL SIDE OF WATTLES, ON STEEP SLOPE OR HIGHLY EROSIVE SOILS.
- 2. SPACING IN ACCORDANCE WITH DETAIL 940.
- 3. REMOVE ALL ROCKS, CLODS, VEGETATION OR OTHER OBSTRUCTIONS SO THAT THE INSTALLED WATTLES WILL HAVE DIRECT CONTACT WITH THE SOIL.
- 4. INSTALL THE WATTLES IN A 2" DEEP TRENCH, INSURING THAT NO GAPS EXIST BETWEEN THE SOIL AND THE BOTTOM OF THE WATTLE.. THE ENDS OF ADJACENT WATTLES SHALL BE OVERLAPPED 1 FT. MINIMUM TO PREVENT SEDIMENT PASSING THROUGH THE FIELD JOINT.

WATTLES



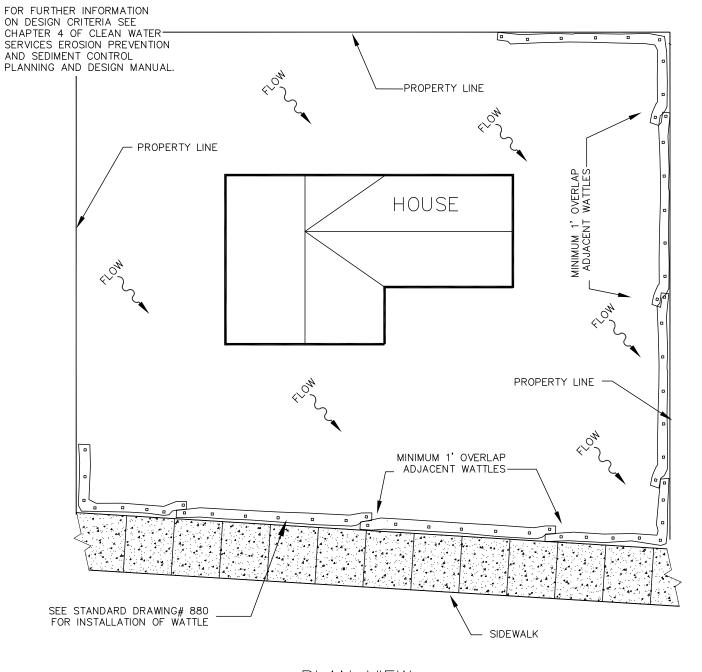

### PLAN VIEW NTS

#### NOTES:


- 1. SEE STANDARD DRAWING # 880 FOR INSTALLATION OF WATTLES..
- 2. ALTERNATE MATERIALS MAY BE USED AS APPROVED BY DISTRICT OR CITY.
- 3. PERIMETER MEASURES INSTALLED AS NEEDED.

# WATTLES SINGLE FAMILY APPLICATION




#### NOTES:

- DIRECT THE OUTLET SIDE OF THE ROCK/COMPOST FILTER BERMS ONTO A STABILIZED AREA, SUCH AS VEGETATION AND/OR ROCK.
- 2. EMBED ROCK FILTER BERM A MIN. OF 4" INTO THE EXISTING GROUND/EMBANKMENT.
- 3. USE ROCK FILTER BERM ON 3:1 OR FLATTER SIDE SLOPES. WITHIN THE SAFETY CLEAR ZONE. USE 6:1 OR FLATTER ON SIDE SLOPES.
- 4. PLACE COMPOST FILTER
  BERM'S ALONG OR ON THE
  GROUND CONTOUR WITH THE
  ENDS TURNED UP SLOPE.
- 5. PRIOR TO INSTALLING A
  COMPOST FILTER BERM IN A
  VEGETATED AREA, ENSURE
  THAT THE VEGETATION IS
  CUT TO A HEIGHT OF NO
  GREATER THAN 3" PRIOR TO
  INSTALLATION.
- 6. COMPOST HAS NOT BEEN CHEMICALLY TREATED AND IS WEED-FREE, PLASTIC-FREE, DECOMPOSED, NON-WOODY PLANT MATERIAL; ANIMAL WASTE IS NOT ALLOWED.

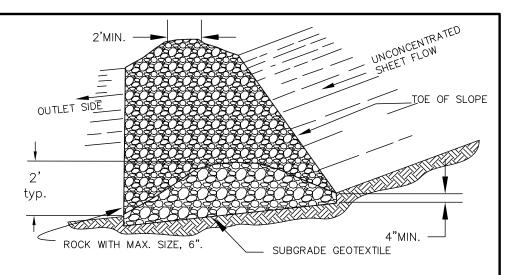


## ROCK FILTER BERM

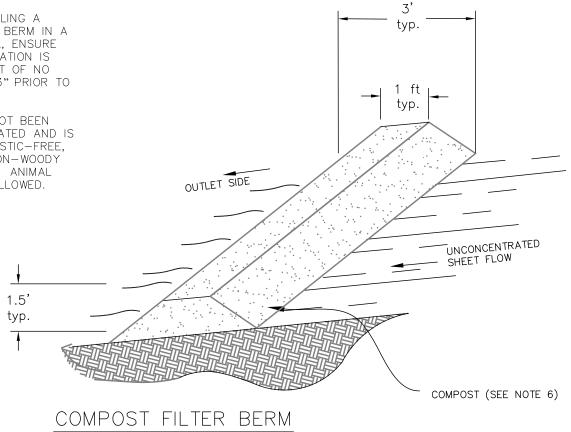


FILTER BERMS ROCK/COMPOST

CleanWater Services

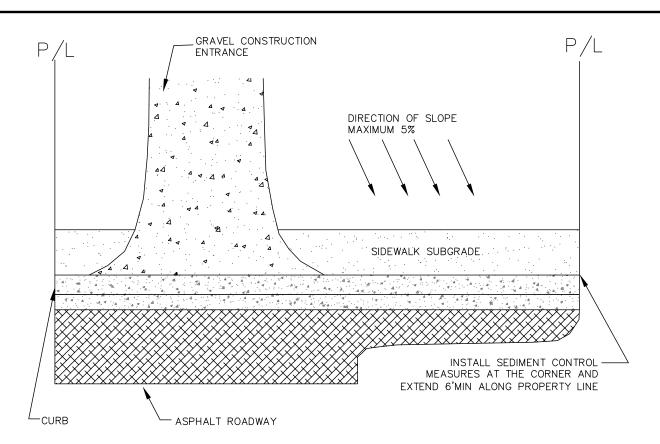

## PLAN VIEW

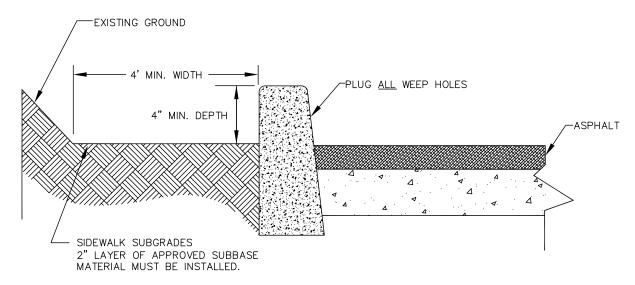

## PROFILE

#### NOTES:

1. SIDEWALK SUBGRADE CAN BE USED FOR <u>ALL</u> CONSTRUCTION ACTIVITIES


FOR FURTHER INFORMATION
ON DESIGN CRITERIA SEE
CHAPTER 4 OF CLEAN WATER
SERVICES EROSION PREVENTION
AND SEDIMENT CONTROL
PLANNING AND DESIGN MANUAL.

SIDEWALK SUBGRADE


DRAWING NO. 895 REVISED 12-16




- WASHOUT FACILITIES SHALL BE MAINTAINED TO PROVIDE ADEQUATE HOLDING CAPACITY WITH A MINIMUM FREEBOARD OF 12 INCHES.
- 2. WASHOUT FACILITIES MUST BE CLEANED, OR NEW FACILITIES MUST BE CONSTRUCTED AND READY FOR USE ONCE THE WASHOUT IS 75% FULL.
- IF THE WASHOUT IS NEARING CAPACITY, VACUUM AND DISPOSE OF THE WASTE MATERIAL IN AN APPROVED MANNER.
- 4. TEMPORARY CONCRETE WASHOUT FACILITIES SHALL BE LOCATED A MINIMUM OF 50 FT FROM SENSITIVE AREAS INCLUDING OPEN DRAINAGE FACILITIES AND WATERSOURSES.
- 5. CONCRETE WASHOUT FACILITIES SHALL BE CONSTRUCTED AND MAINTAINED IN SUFFICIENT QUANTITY AND SIZE TO CONTAIN ALL LIQUID AND CONCRETE WASTE GENERATED BY WASHOUT OPERATIONS.
- 6. INSTALL CONCRETE WASHOUT SIGN WITHIN 30 FEET OF TEMPORARY CONCRETE WASHOUT FACILITY.
- TEMPORARY CONCRETE WASHOUTS MAY BE A PREFABRICATED CONTAINER THAT IS PORTABLE AND REUSABLE.

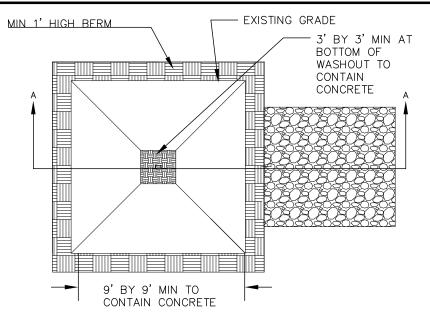

PLAN NOT TO SCALE

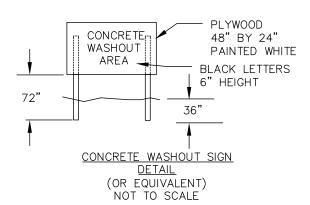


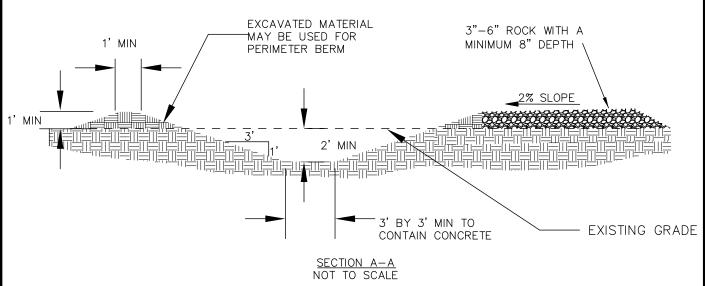

CONCRETE WASHOUT

CleanWater Services

DRAWING NO. 900

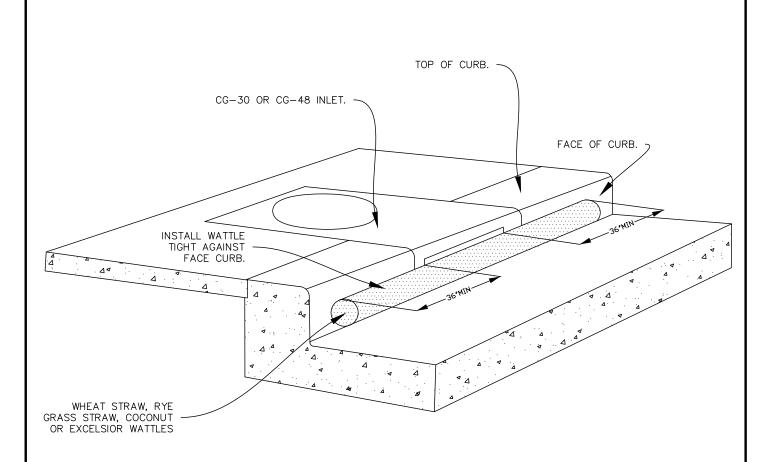

## PERSPECTIVE VIEW SHOWING WATTLE ALONG GUTTER AT CURB INLET

#### INSTALLATION NOTES:


- 1. ONLY ALLOWED USE OF APPLICATION IS ON CG-30 AND CG-48 INLETS UNLESS APPROVED BY CWS.
- 2. INSTALL WATTLE ALONG INLET WITH WATTLE EXTENDING A MIN OF 36" BEYOND INLET OPENINGS IN EACH DIRECTION.
- 3. WATTLE MUST BE INSTALLED TIGHTLY AGAINST CURB. MAY REQUIRE ADDITIONAL MEASURES TO ENSURE WATTLE REMAINS TIGHT AGAINST CURB, SUCH AS USING ZIP—TIES TO SECURE WATTLE TO INLET'S TRASH BARS OR USING SANDBAGS TO WEIGHT DOWN WATTLE.


#### MAINTENANCE NOTES:

- 1. ANY VISIBLE SIGN OF SEDIMENT ACCUMULATION TO BE CLEANED UP AT THE END OF EACH WORKDAY.
- 2. REPLACE WATTLE AS NECESSARY TO PREVENT SEDIMENT FROM ENTERING THE STORM SYSTEM.

# CURB AND GUTTER INLET PROTECTION



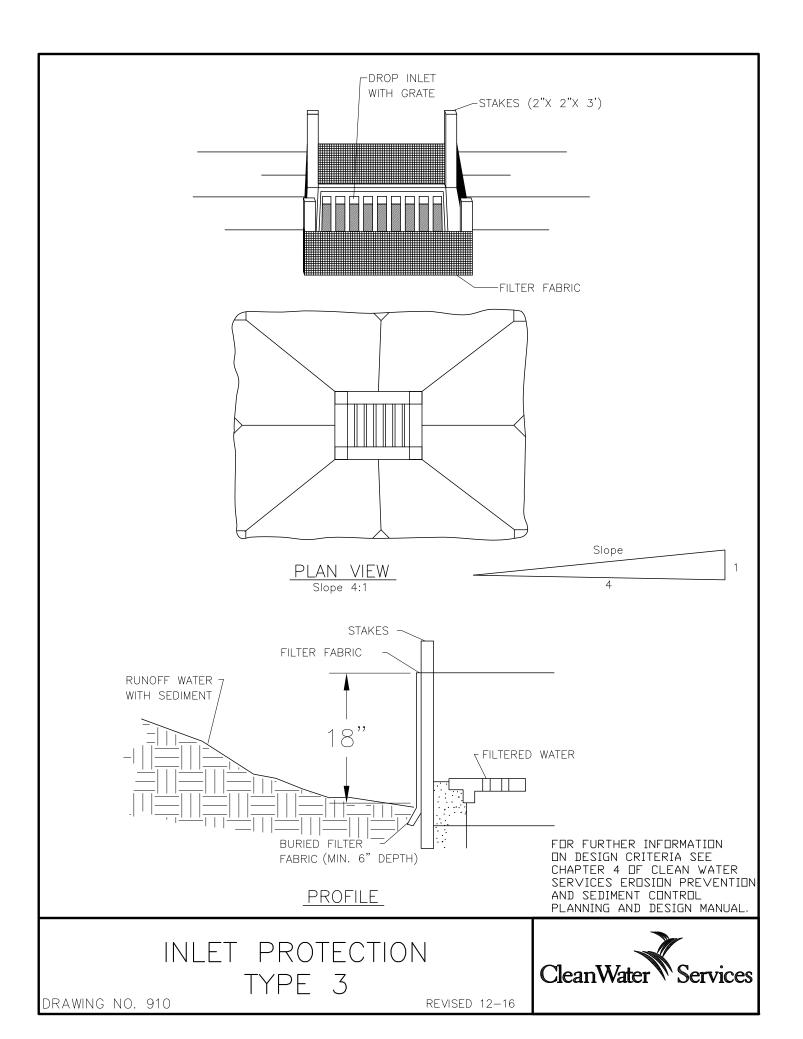

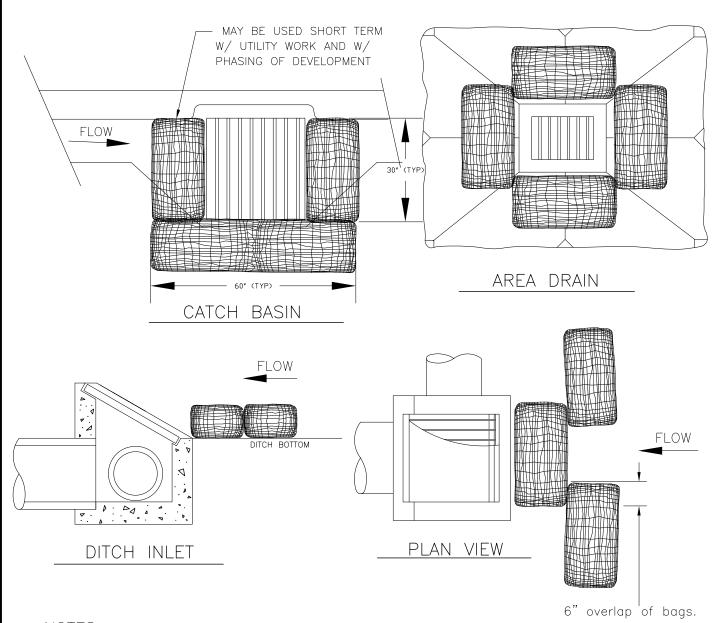

- ADDITIONAL MEASURES MUST BE CONSIDERED DEPENDING ON SOIL TYPES.
- 2. BIO-FILTER BAGS SHOULD BE STAKED WHERE APPLICABLE USING (2) 1"x2" WOODEN STAKES OR APPROVED EQUAL PER BAG.
- 3. WHEN USING 30" BIO-BAGS TO PROTECT A CATCH BASIN YOU MUST HAVE 4 BAGS AND THEY SHALL BE OVERLAPPED BY 6".


FOR FURTHER INFORMATION
ON DESIGN CRITERIA SEE
CHAPTER 4 OF CLEAN WATER
SERVICES EROSION PREVENTION
AND SEDIMENT CONTROL
PLANNING AND DESIGN MANUAL.

INLET PROTECTION

TYPE 4



DRAWING NO. 915

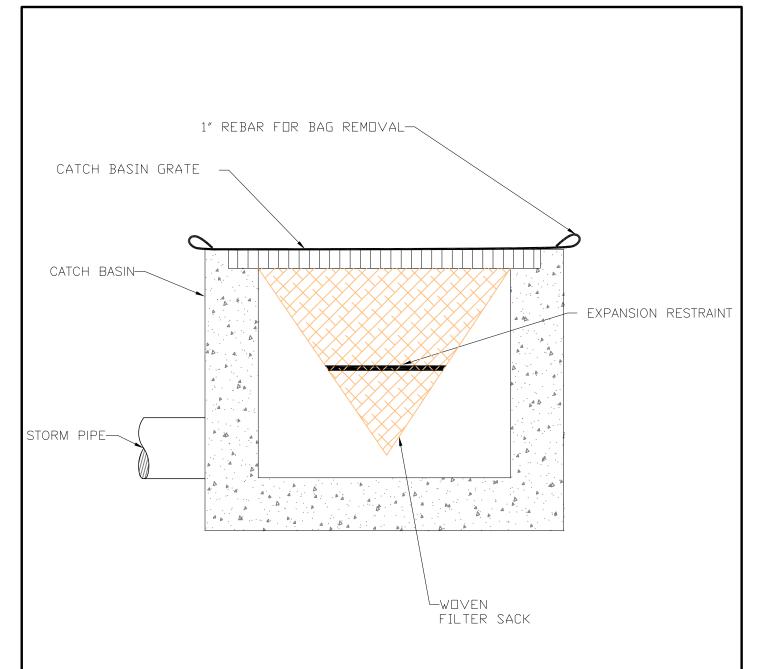

## CATCH BASIN INSERT


#### NOTE:

1. RECESSED CURB INLET CATCH BASINS MUST BE BLOCKED WHEN USING FILTER FABRIC INLET SACKS. SIZE OF FILTER FABRIC INLET SACKS TO BE DETERMINED BY MANUFACTURER.

FOR FURTHER INFORMATION
ON DESIGN CRITERIA SEE
CHAPTER 4 OF CLEAN WATER
SERVICES EROSION PREVENTION
AND SEDIMENT CONTROL
PLANNING AND DESIGN MANUAL.

INLET PROTECTION
TYPE 5



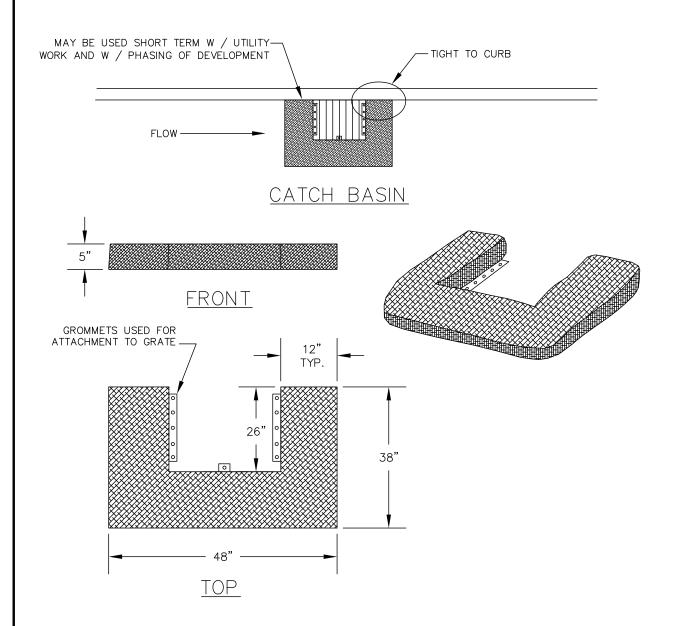

#### INSTALLATION NOTES:

- INSTALL SOLID FABRIC SIDE DOWN MESH SIDE UP. 1.
- ATTACH TO CATCH BASIN GRATE AT A MINIMUM OF 3 LOCATIONS TIGHT TO CURB WITH 1/4" ZIP TIES.


#### MAINTENANCE NOTES:

- ANY VISIBLE SIGN OF SEDIMENT ACCUMULATION TO BE CLEANED UP AT THE END OF EACH WORKDAY. REPLACE U SHAPED FILTER BAG AS NECESSARY TO PREVENT WOOD CHIPS FROM ENTERING THE STORM SYSTEM.

INLET PROTECTION TYPE 6

DRAWING NO. 925




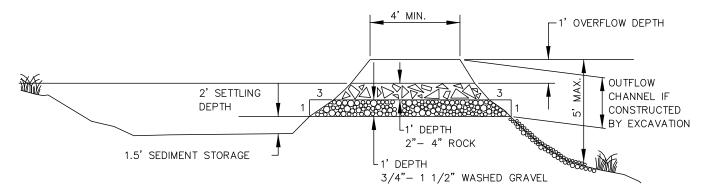

## CROSS SECTION

NOT TO SCALE

NOTE: MAY BE CONSTRUCTED BY EXCAVATION OR BY BUILDING A BERM.

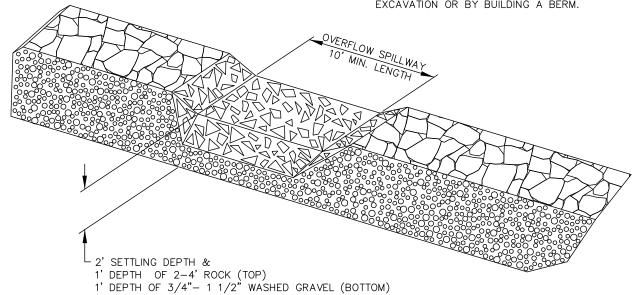


## SEDIMENT TRAP OUTLET NOT TO SCALE


#### NOTES:

1. A FILTER FABRIC FENCE OR SIMILAR FILTER MUST BE CONSTRUCTED TO FILTER RUNOFF FROM THE SEDIMENT TRAP PRIOR TO DISCHARGE FROM THE CONSTRUCTION SITE.

SEDIMENT TRAP



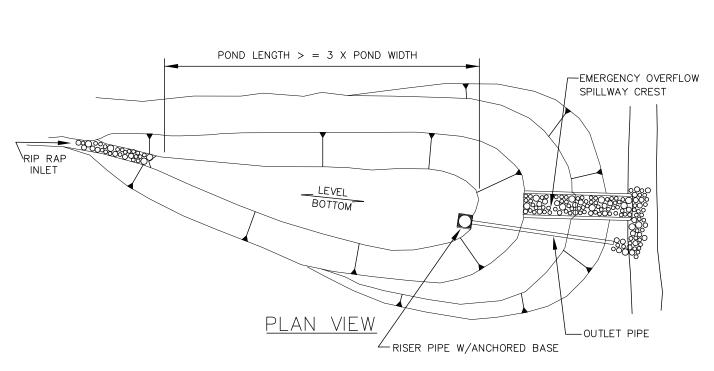

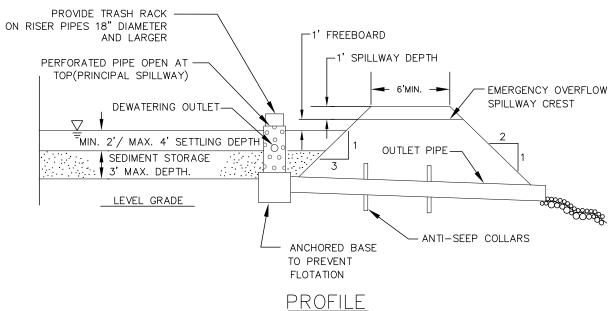

 50' MINIMUM OF HIGHLY VEGETATED AREA AND OR SEDIMENT FENCE IS REQUIRED PRIOR TO DISCHARGING TO STREAM OR WETLAND. FOR FURTHER INFORMATION ON DESIGN CRITERIA SEE CHAPTER 4 OF CLEAN WATER SERVICES EROSION PREVENTION AND SEDIMENT CONTROL PLANNING AND DESIGN MANUAL.

SEDIMENT BASIN

DRAWING NO. 935



SPACING FOR CHECK DAMS				
DITCH GRADE	6 INCH	12 INCH	18 INCH	
6%	NOT ALLOWED	16 FT O.C.	26 FT O.C.	
5%	NOT ALLOWED	20 FT	30 FT	
4%	NOT ALLOWED	26 FT	40 FT	
3%	15 FT	33 FT	50 FT	
2%	25 FT	50 FT	80 FT	

## **BARRIER SPACING FOR GENERAL APPLICATION**

INSTALL PARALLEL ALONG CONTOURS AS FOLLOWS			
% SLOPE	SLOPE	MAXIMUM SPACING ON SLOPE	
10% OR FLATTER	10:1 OR FLATTER	300 FT	
>10% OR <15%	>10:1 OR <7.5:1	150 FT	
>15% OR <20%	>7.5:1 OR <5:1	100 FT	
>20% OR <30%	>5:1 OR <3.5:1	50 FT	
>30% OR <50%	>3.5:1 OR <2:1	25 FT	

#### NOTES:

1. FOR MORE INFORMATION REGARDING THESE TABLES SEE CHAPTER 4 TABLES 4-3 AND 4-7 OF CLEAN WATER SERVICES EROSION PREVENTION AND SEDIMENT CONTROL DESIGN MANUAL.

SPACING TABLES




- 1. WHEN RAINFALL AND RUNOFF OCCURS, A KNOWLEDGEABLE AND EXPERIENCED PERSON IN THE PRINCIPLES, PRACTICES, INSTALLATION, AND MAINTENANCE OF EROSION AND SEDIMENT CONTROLS WHO WORKS FOR THE PERMITTEE MUST PROVIDE DAILY INSPECTIONS OF THE EROSION AND SEDIMENT CONTROLS AND DISCHARGE OUTFALLS.
- 2. CONSTRUCTION ACTIVITIES MUST AVOID OR MINIMIZE EXCAVATION AND CREATION OF BARE GROUND FROM OCTOBER 1 THROUGH MAY 31ST EACH YEAR.
- 3. DURING WET WEATHER PERIOD, TEMPORARY STABILIZATION OF THE SITE MUST OCCUR AT THE END OF EACH WORK DAY.
- 4. SEDIMENT CONTROLS MUST BE INSTALLED AND MAINTAINED ON ALL DOWN GRADIENT SIDES OF THE CONSTRUCTION SITE AT ALL TIMES DURING CONSTRUCTION. THEY MUST REMAIN IN PLACE UNTIL PERMANENT VEGETATION OR OTHER PERMANENT COVERING OF EXPOSED SOIL IS ESTABLISHED.
- 5. ALL ACTIVE INLETS MUST HAVE SEDIMENT CONTROLS INSTALLED AND MAINTAINED AT ALL TIMES DURING CONSTRUCTION. UNLESS OTHERWISE APPROVED, A SURFACE MOUNTED AND ATTACHABLE, U-SHAPED FILTER BAG IS REQUIRED FOR ALL CURB INLET CATCH BASINS.
- 6. SIGNIFICANT AMOUNTS OF SEDIMENT THAT LEAVES THE SITE MUST BE CLEANED UP WITHIN 24 HOURS AND PLACED BACK ON THE SITE AND STABILIZED OR PROPERLY DISPOSED. THE CAUSE OF THE SEDIMENT RELEASE MUST BE FOUND AND PREVENTED FROM CAUSING A RECURRENCE OF THE DISCHARGE WITHIN THE SAME 24 HOURS. ANY IN-STREAM CLEAN UP OF SEDIMENT SHALL BE PREFORMED ACCORDING TO THE OREGON DEPARTMENT OF STATE LANDS REQUIRED TIME FRAME.
- 7. SEDIMENT MUST NOT BE INTENTIONALLY WASHED INTO STORM SEWERS, DRAINAGE WAYS, OR WATER BODIES.
- 8. SEDIMENT MUST BE REMOVED FROM BEHIND ALL SEDIMENT CONTROL MEASURES WHEN IT HAS REACHED A HEIGHT OF 1/3-RD THE BARRIER HEIGHT AND PRIOR TO THE CONTROL MEASURES REMOVAL.
- CLEANING OF ALL STRUCTURES WITH SUMPS MUST OCCUR WHEN THE SEDIMENT RETENTION CAPACITY HAS BEEN REDUCED BY 50% AND AT COMPLETION OF PROJECT.
- 10. ANY USE OF TOXIC OR OTHER HAZARDOUS MATERIALS MUST INCLUDE PROPER STORAGE, APPLICATION, AND DISPOSAL.
- 11. THE PERMITTEE MUST PROPERLY MANAGE HAZARDOUS WASTES, USED OILS, CONTAMINATED SOILS, CONCRETE WASTE, SANITARY WASTE, LIQUID WASTE, OR OTHER TOXIC SUBSTANCES DISCOVERED OR GENERATED DURING CONSTRUCTION.
- 12. THE APPLICATION RATE OF FERTILIZERS USED TO REESTABLISH VEGETATION MUST FOLLOW MANUFACTURER'S RECOMMENDATIONS. NUTRIENT RELEASES FROM FERTILIZERS TO SURFACE WATERS MUST BE MINIMIZED. TIME RELEASE FERTILIZERS SHOULD BE USED AND CARE SHOULD BE MADE IN APPLICATION OF FERTILIZERS WITHIN ANY WATER WAY RIPARIAN ZONE.
- 13. OWNER OR DESIGNATED PERSON SHALL BE RESPONSIBLE FOR PROPER INSTALLATION AND MAINTENANCE OF ALL EROSION AND SEDIMENT CONTROL MEASURES, IN ACCORDANCE WITH CURRENT CLEAN WATER SERVICES STANDARDS AND STATE, AND FEDERAL REGULATIONS.
- 14. PRIOR TO ANY LAND DISTURBING ACTIVITIES, THE BOUNDARIES OF THE CLEARING LIMITS, VEGETATED BUFFERS, AND ANY SENSITIVE AREAS SHOWN ON THIS PLAN SHALL BE CLEARLY DELINEATED IN THE FIELD. UNLESS OTHERWISE APPROVED, NO DISTURBANCE IS PERMITTED BEYOND THE CLEARING LIMITS. THE OWNER/PERMITTEE MUST MAINTAIN THE DELINEATION FOR THE DURATION OF THE PROJECT. NOTE: VEGETATED CORRIDORS TO BE DELINEATED WITH ORANGE CONSTRUCTION FENCE OR APPROVED EQUAL.
- 15. PRIOR TO ANY LAND DISTURBING ACTIVITIES, THE BMPS THAT MUST BE INSTALLED ARE GRAVEL CONSTRUCTION ENTRANCE, PERIMETER SEDIMENT CONTROL. AND INLET PROTECTION. THESE BMPS MUST BE MAINTAINED FOR THE DURATION OF THE PROJECT.
- 16. IF VEGETATIVE SEED MIXES ARE SPECIFIED, SEEDING MUST TAKE PLACE NO LATER THAN SEPTEMBER 1ST; THE TYPE AND PERCENTAGES OF SEED IN THE MIX ARE AS IDENTIFIED ON THE PLANS OR AS SPECIFIED BY THE DESIGN ENGINEER.
- 17. WATERTIGHT TRUCKS MUST BE USED TO TRANSPORT SATURATED SOILS FROM THE CONSTRUCTION SITE. AN APPROVED EQUIVALENT IS TO DRAIN THE SOIL ON SITE AT A DESIGNATED LOCATION USING APPROPRIATE BMPS; SOIL MUST BE DRAINED SUFFICIENTLY FOR MINIMAL SPILLAGE.
- 18. ALL PUMPING OF SEDIMENT LADEN WATER MUST BE DISCHARGED OVER AN UNDISTURBED, PREFERABLY VEGETATED AREA, AND THROUGH A SEDIMENT CONTROL BMP (I.E. FILTER BAG).
- 19. THE ESC PLAN MUST BE KEPT ONSITE. ALL MEASURES SHOWN ON THE PLAN MUST BE INSTALLED PROPERLY TO ENSURE THAT SEDIMENT LADEN WATER DOES NOT ENTER A SURFACE WATER SYSTEM, ROADWAY, OR OTHER PROPERTIES.
- 20. THE ESC MEASURES SHOWN ON THIS PLAN ARE THE MINIMUM REQUIREMENTS FOR ANTICIPATED SITE CONDITIONS. DURING THE CONSTRUCTION PERIOD, THESE MEASURES SHALL BE UPGRADED AS NEEDED TO MAINTAIN COMPLIANCE WITH ALL REGULATIONS.
- 21. WRITTEN ESC LOGS ARE SUGGESTED TO BE MAINTAINED ONSITE AND AVAILABLE TO DISTRICT INSPECTORS UPON REQUEST.
- 22. IN AREAS SUBJECT TO WIND EROSION, APPROPRIATE BMPS MUST BE USED WHICH MAY INCLUDE THE APPLICATION OF FINE WATER SPRAYING, PLASTIC SHEETING, MULCHING, OR OTHER APPROVED MEASURES.
- 23. ALL EXPOSED SOILS MUST BE COVERED DURING WET WEATHER PERIOD.

STANDARD EROSION CONTROL NOTES FOR SITES LESS THAN 1

DRAWING NO. 945 ACRF REVISED 12-16



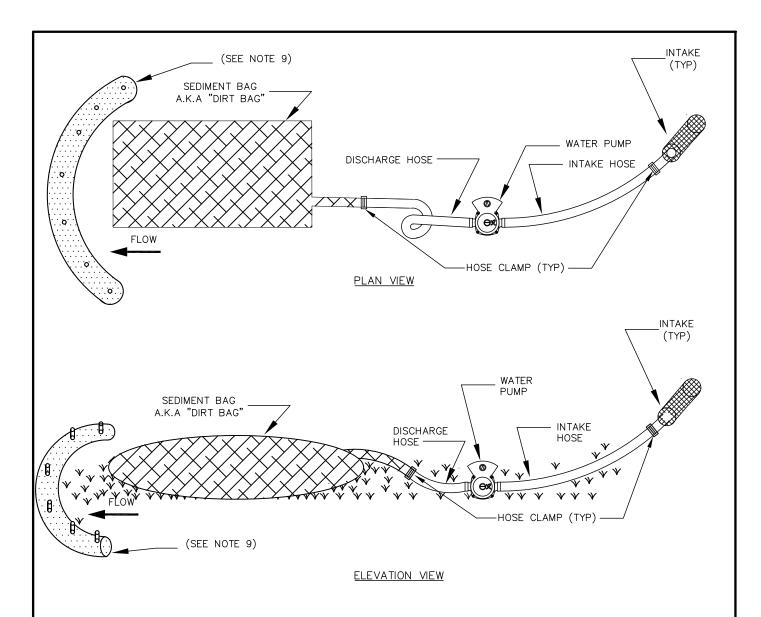

- 1. THE SEDIMENT BAG SHALL BE MANUFACTURED USING A POLYPROPYLENE 8 OZ. NON-WOVEN GEOTEXTILE SEWN INTO A BAG WITH A DOUBLE NEEDLE, USING A HIGH STRENGTH THREAD.
- 2.EACH STANDARD SEDIMENT BAG MUST HAVE A FILL SPOUT LARGE ENOUGH TO ACCOMMODATE A 4" DISCHARGE HOSE. STRAPS ARE ATTACHED TO SECURE THE HOSE AND PREVENT PUMPED WATER FROM ESCAPING WITHOUT BEING FILTERED.
- 3.THE SEDIMENT BAG SHALL MEET OR EXCEED OVERALL BAG REMOVAL EFFICIENCY RATE OF 97.55%.
- 4. WATER BEING DISCHARGED FROM THE SEDIMENT BAG MUST BE FREE OF ALL SEDIMENT PRIOR TO LEAVING THE SITE OR ENTERING INTO THE STORM SYSTEM.
- 5.INSTALLING A SEDIMENT BAG ON A SLOPE REQUIRES THE INCOMING WATER TO FLOW DOWNHILL THROUGH SEDIMENT BAG WITHOUT CREATING MORE EROSION. THE NECK OF THE SEDIMENT BAG WILL BE STRAPPED TIGHTLY TO THE DISCHARGE HOSE SO AS IT DOES NOT PULL FREE WHEN FILLED.
- 6.SEDIMENT BAG IS FULL WHEN IT NO LONGER CAN EFFICIENTLY FILTER SEDIMENT OR ALLOW WATER TO PASS AT A RATE LESS THAN 50% OF MANUFACTURE'S DESIGNED FLOW RATE.
- 7.DURING USE, THE SEDIMENT BAG MUST BE MONITORED.
- 8.DISPOSE OF USED SEDIMENT BAG OFF SITE OR AS APPROVED BY CWS.
- 9.WHEN APPROPRIATE, INSTALL DOWNSTREAM SEDIMENT CONTROL MEASURES PER CWS STANDARDS.

SEDIMENT BAG

CleanWater Services